


1942
 PERSHING AVE.—NL 11TH ST. TO SL 13TH ST.
 26-2-30-S.A.B.B.

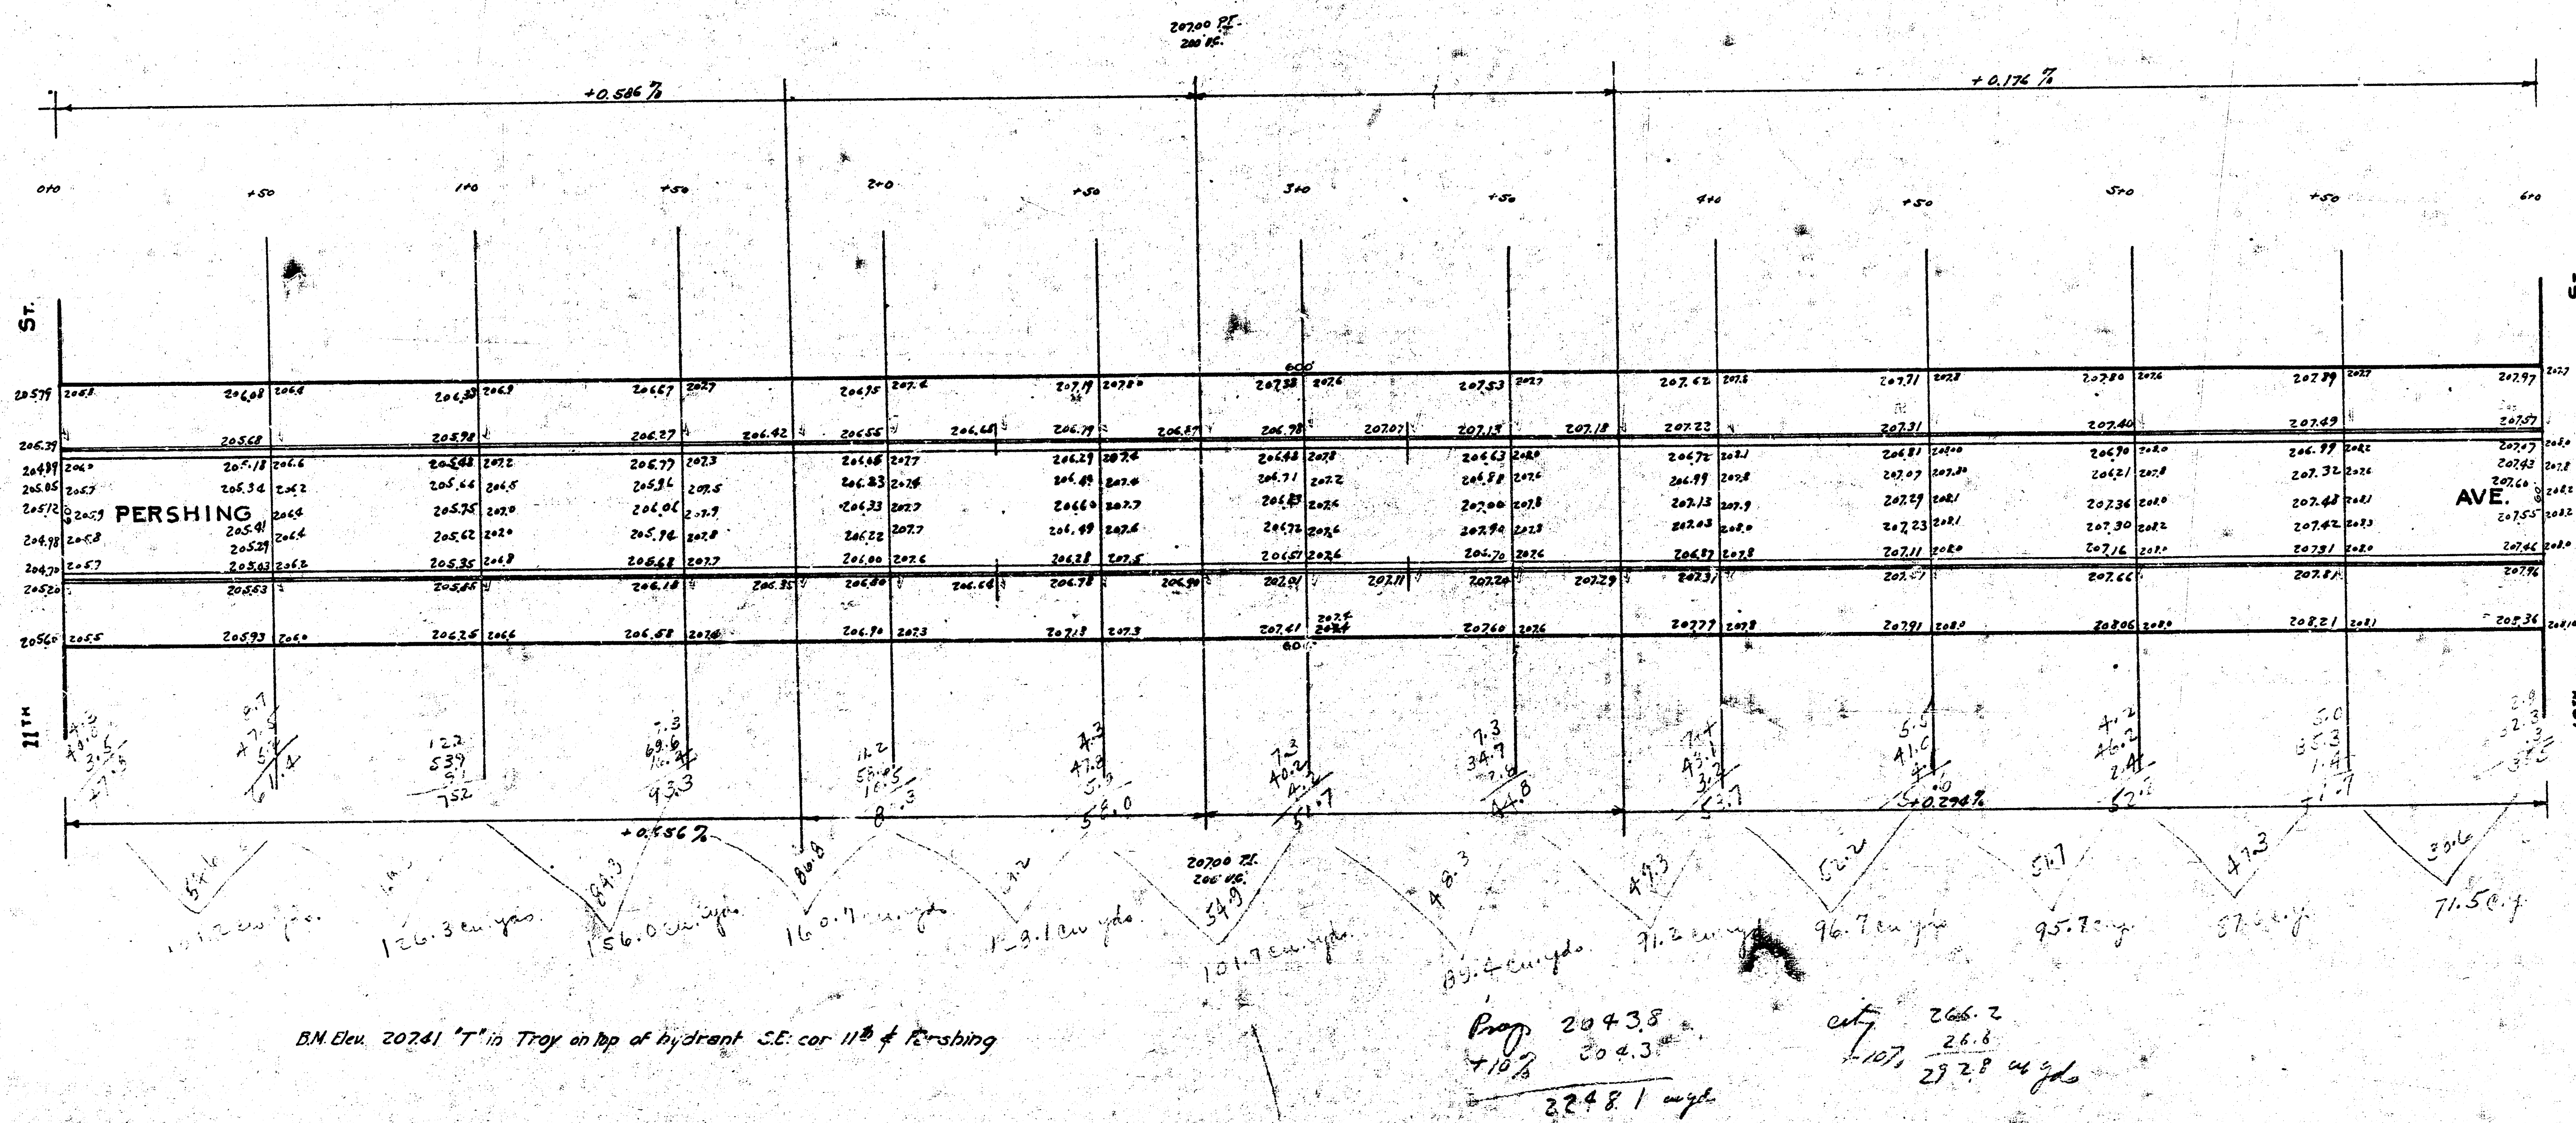


