


B.M. 122.34 Bolt in T.P. S.E. Cor. Madison & 17th
 B.M. 121.62 N.W. Cor. top step Ho. #1756 S.E. Cor. 17th & Ash
 B.M. 130.52 "G" in Globe on Wk. S.S. drive #2002 N. Grove

P.C.P.	City	From 73-26
7.3	170.4	- 73-26 -
4.3	47.3	3229.8
14.3	55.2	535.0
32.6	260.5	1885.4
55.7	415.2	4650.2 cu. yds.
85.6	293.2	
127.2		
105.4		
286.4		
+107.6		
535.0 cu. yds		

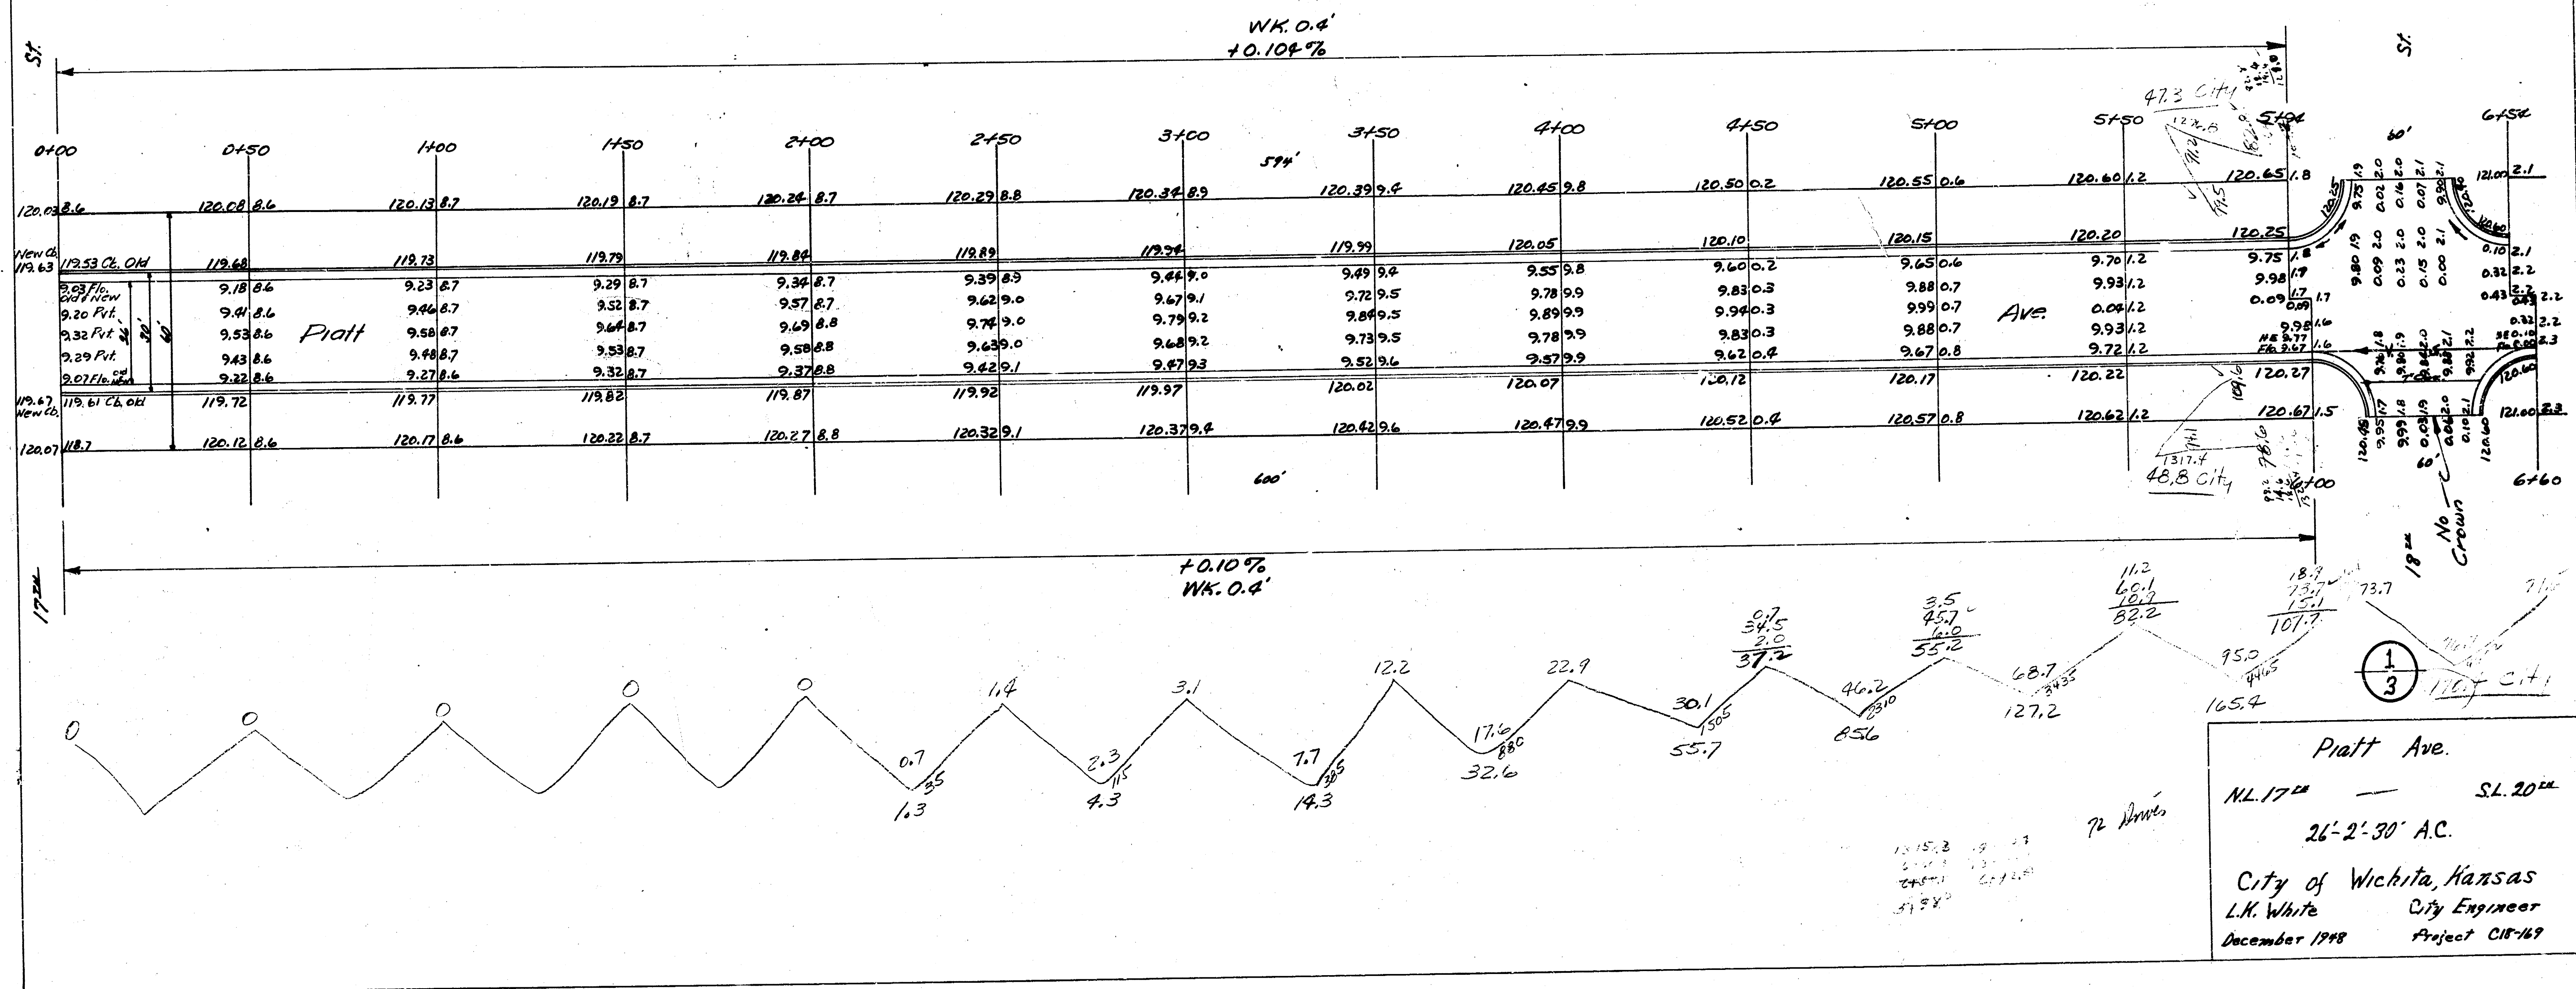

Pratt Ave.
 N.L. 17th — S.L. 20th
 26'-2'-30" A.C.
 City of Wichita, Kansas
 L.K. White City Engineer
 December 1948 Project C18-49

