



B.M. 125.12 "T" in Tray NE Cor. 21st and Minnesota.
Base line = South to North on E Platt Ave.

SCALE 1" = 20'

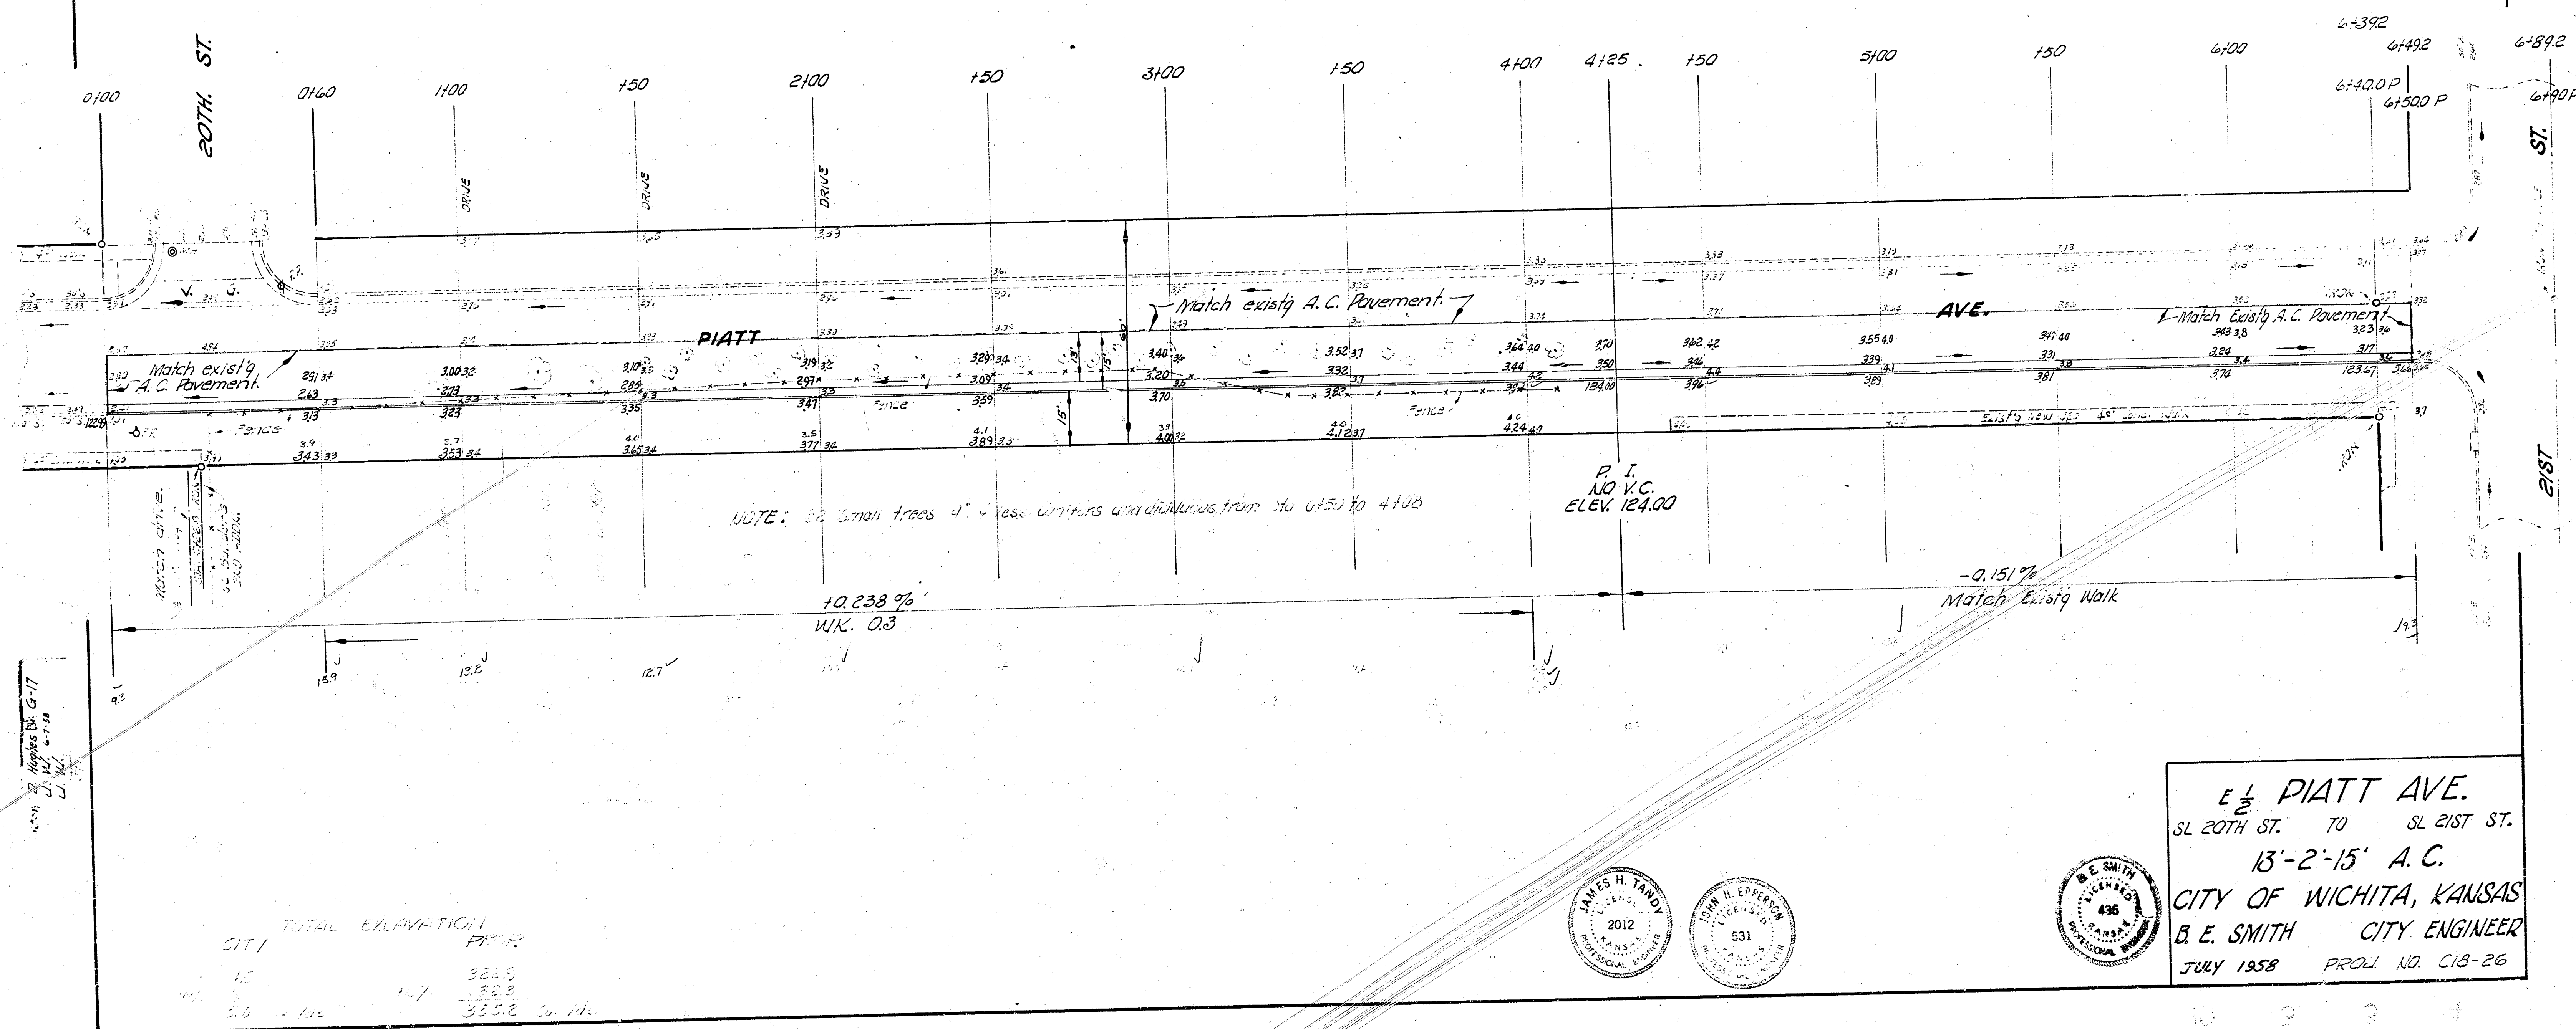

TOTAL EXCAVATION	
SIT 1	PRP
15	3885
16	389
26	3852
26	3852

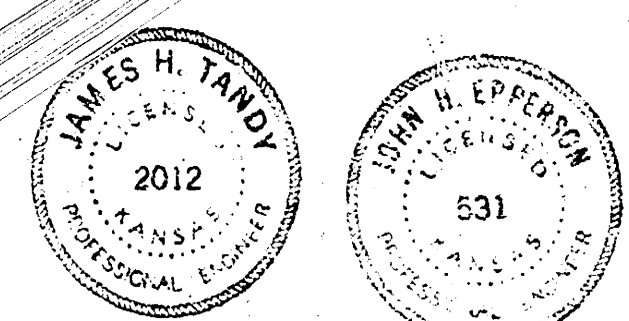

E 1/2 PIATT AVE.
SL 20TH ST. TO SL 21ST ST.
13'-2'-15" A.C.
CITY OF WICHITA, KANSAS
B. E. SMITH CITY ENGINEER
JULY 1958 PROJ. NO. C18-26