



B.M. 146.51 PROP. IRON NE COR. COUNTRYSIDE & PINECREST

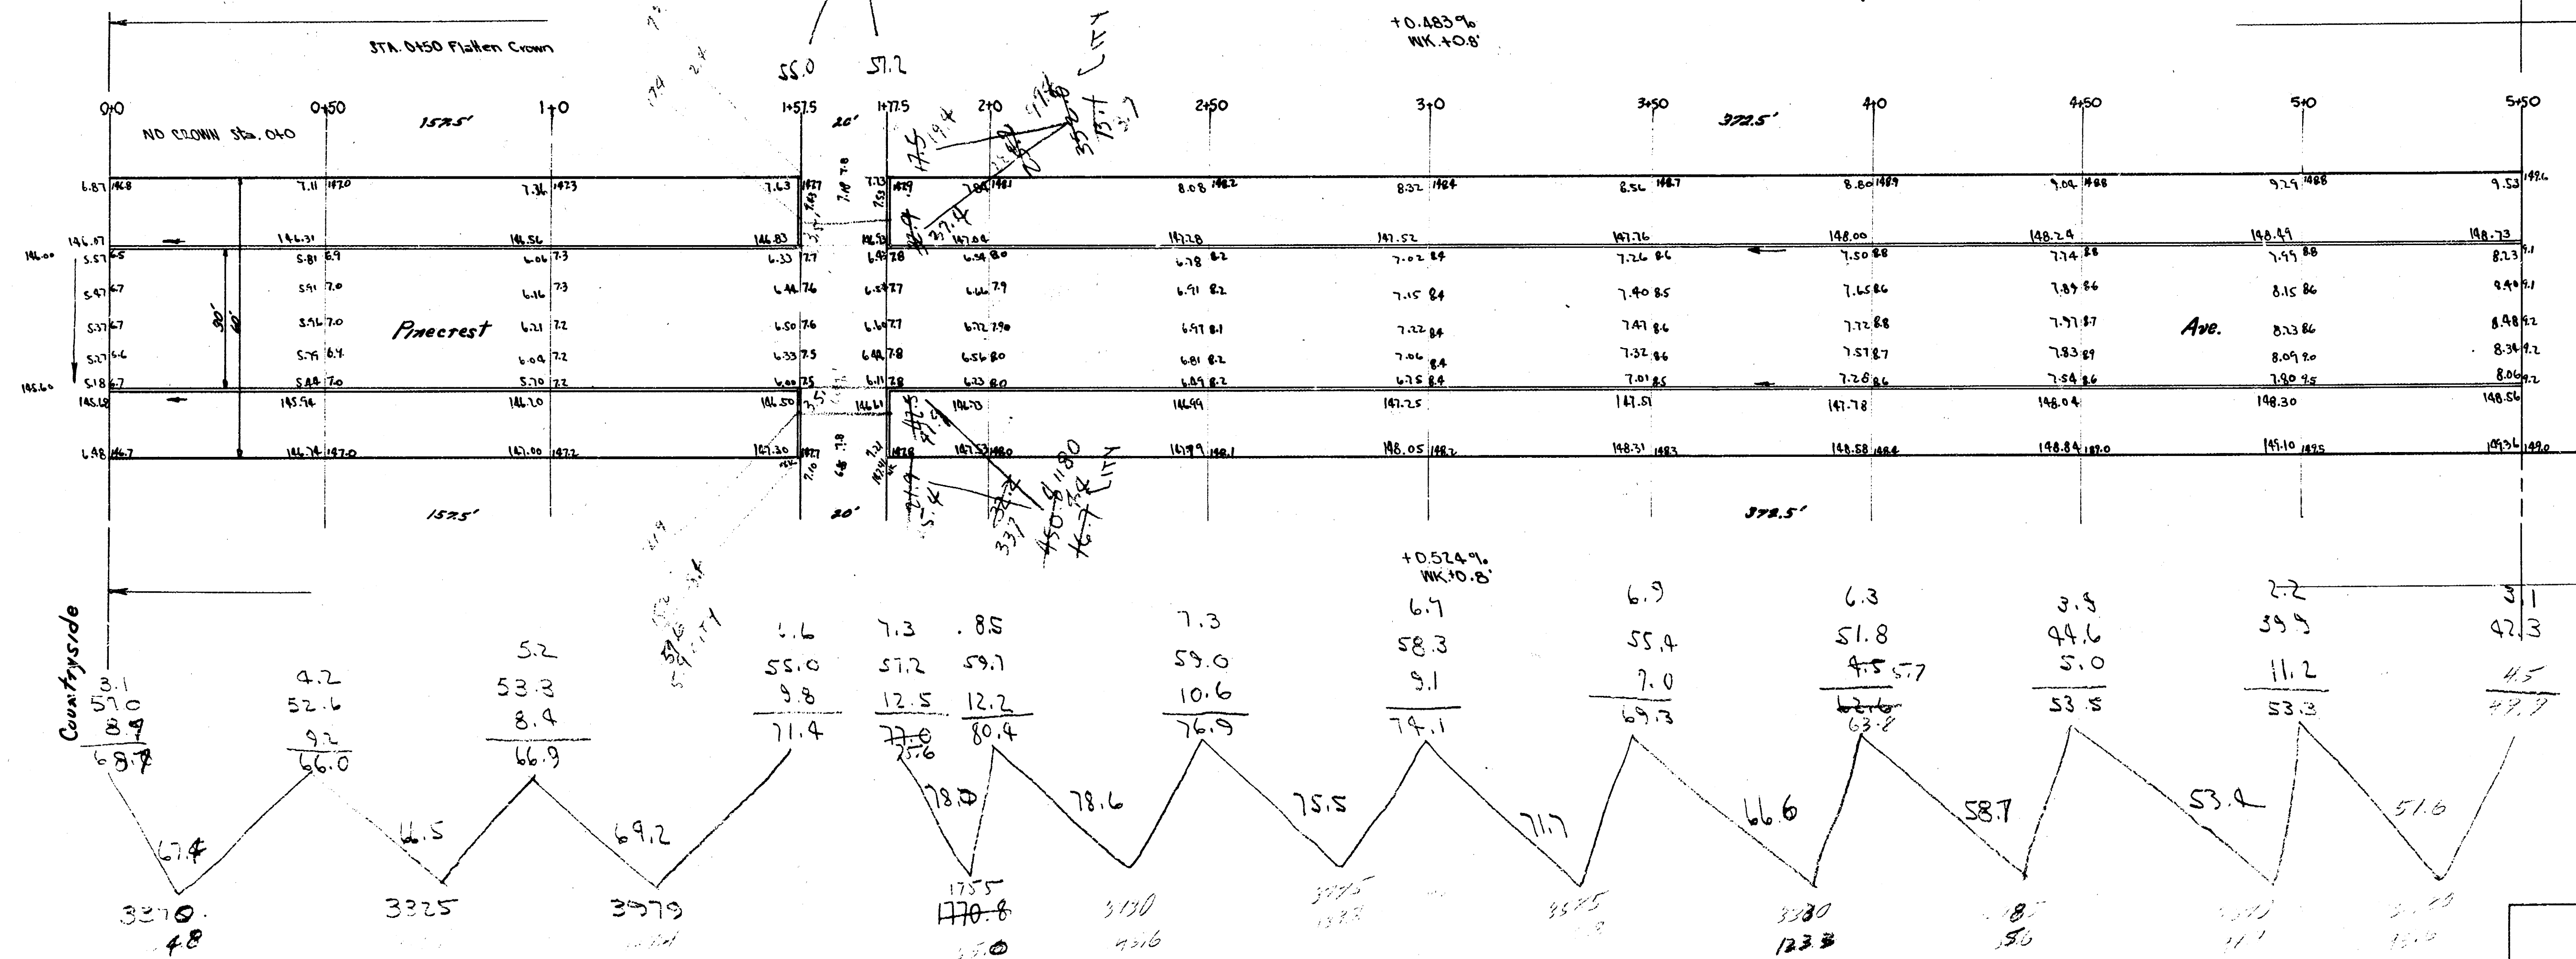

Pinecrest Ave.
 NE Cornerside — S.L. Harry
 30' Conc. & Cb.
 City of Wichita, Kansas
 L.H. White City Engineer
 June 1949 Project C19-126

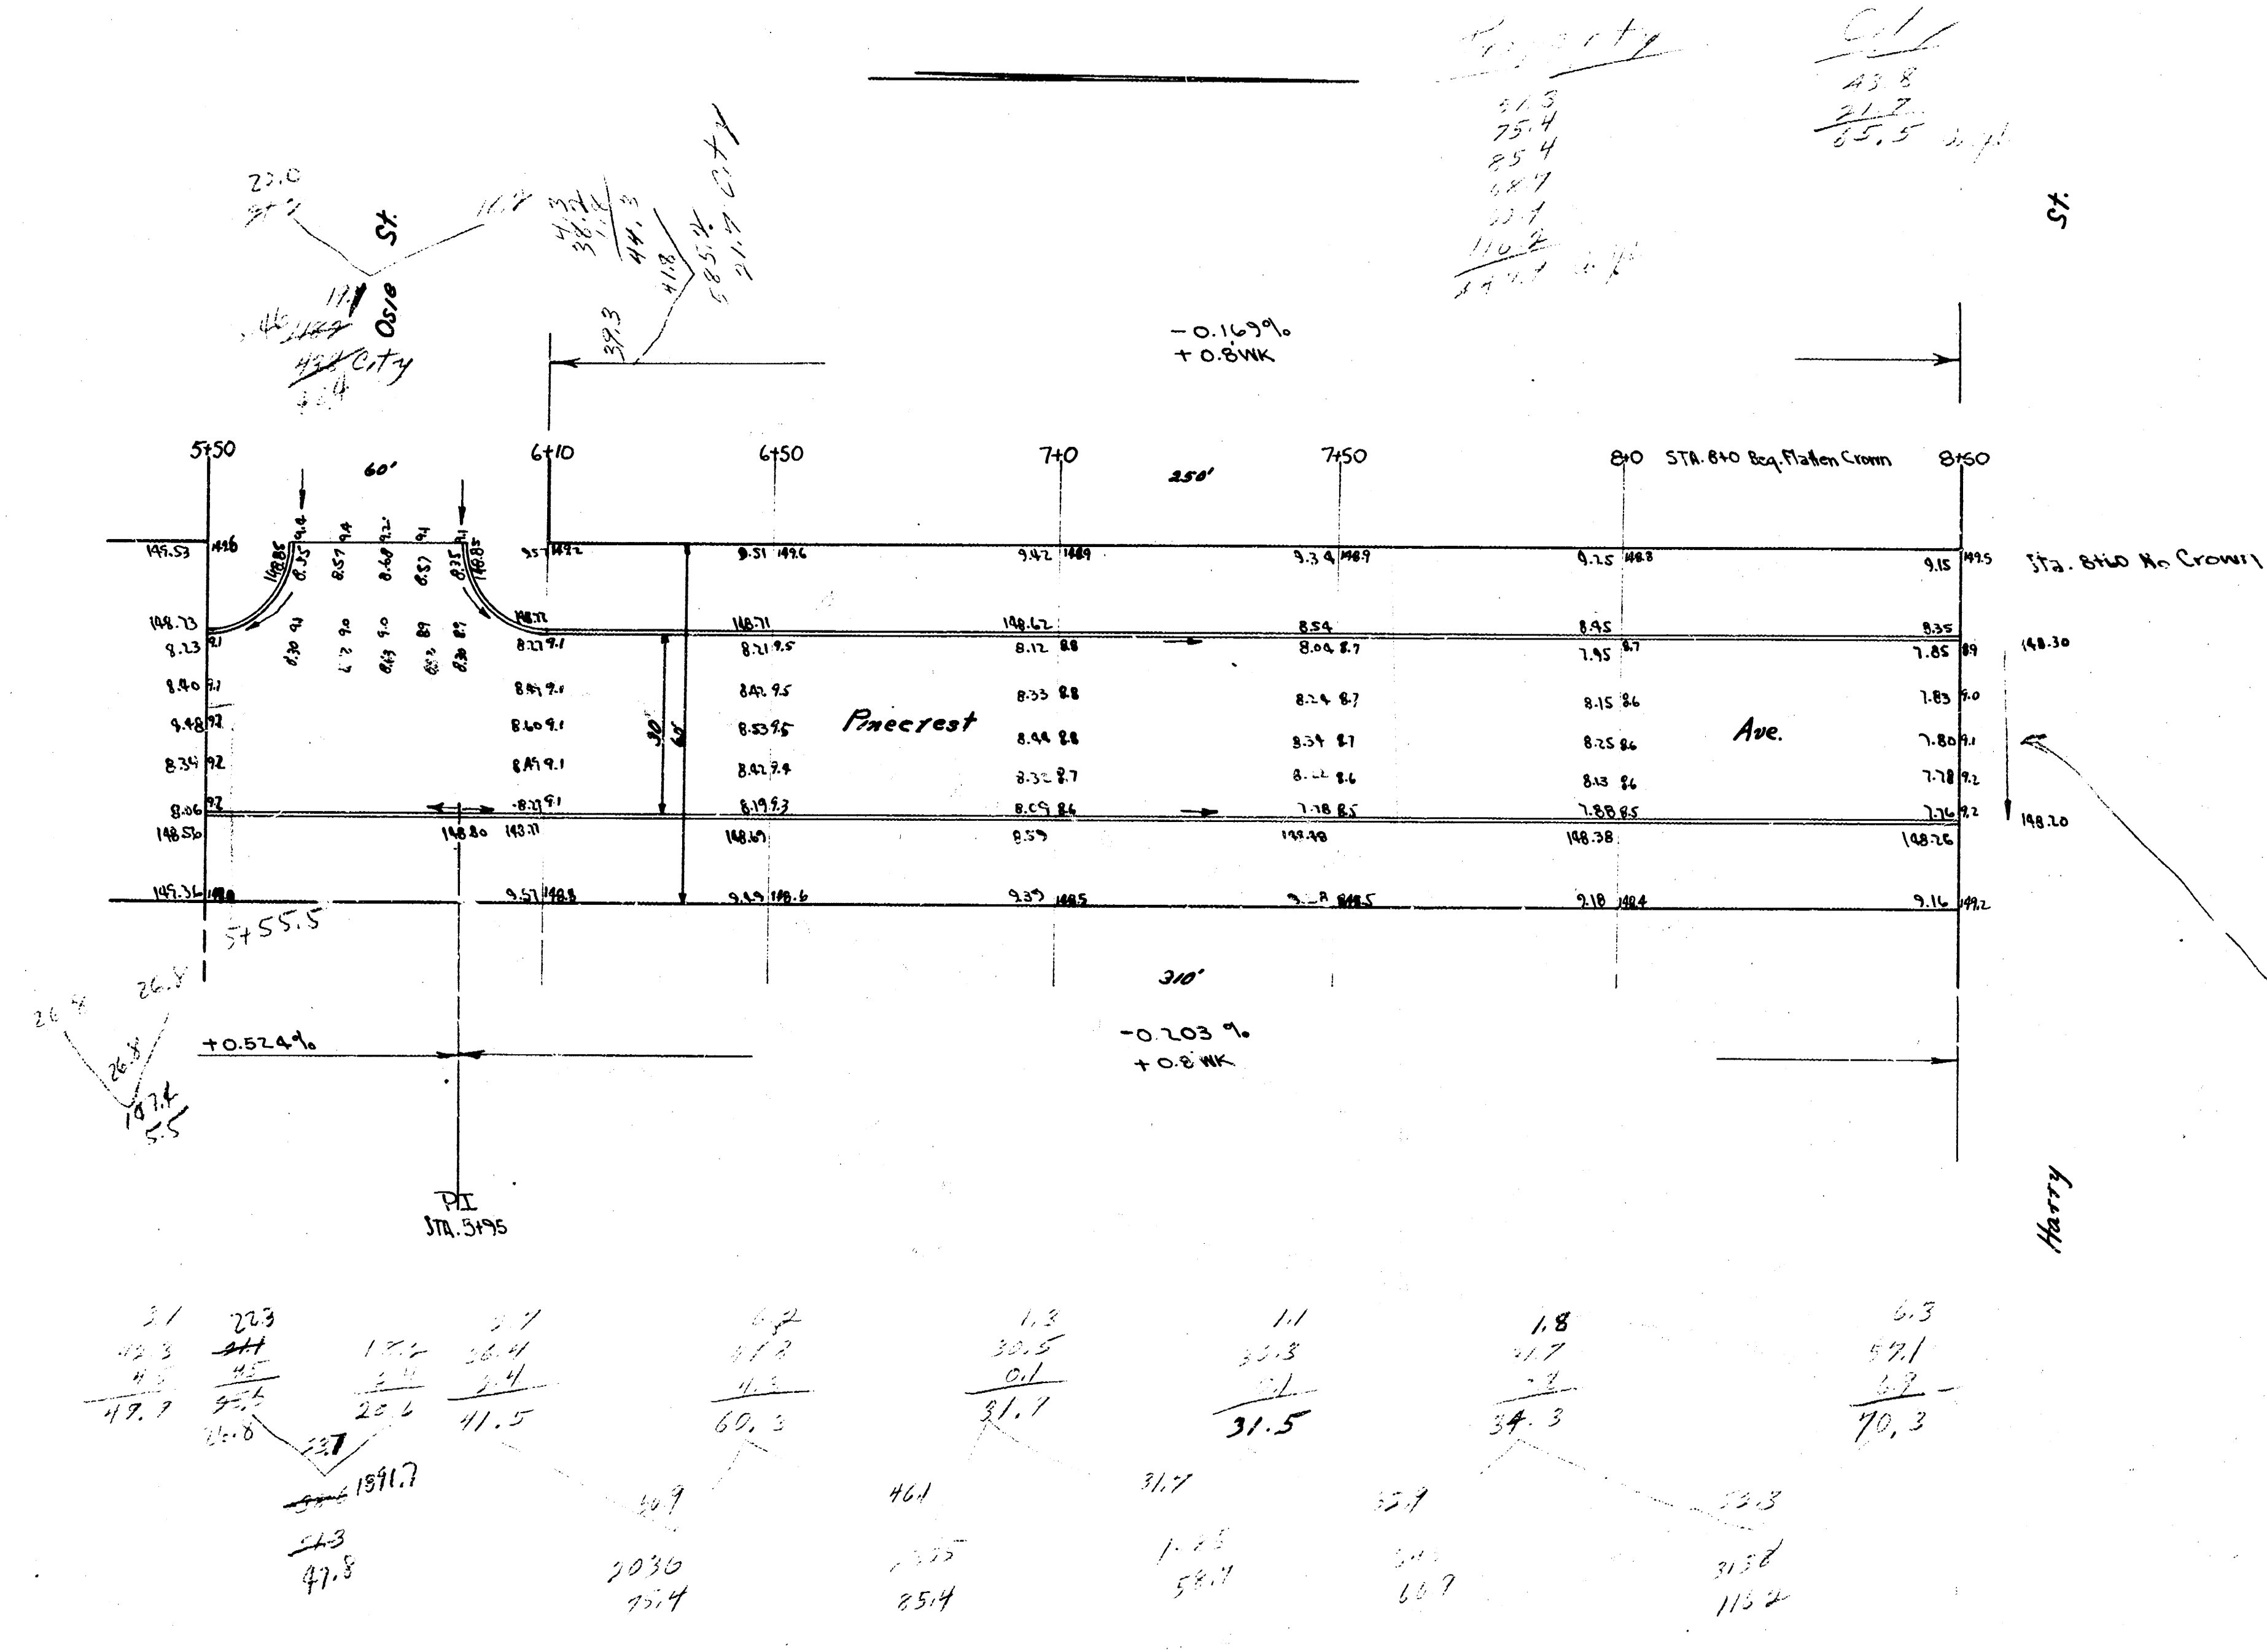

Note: Install 34" Cor Iron
 Culvert. & Connect end
 of slab to high for in
 Harry St with asph
 surface.

168