


B.M. 152.97 N.W. Cor. of 1st step of Ho. #642 S. Deavola



42.0
 37.7
 30.3
 34.1
 35.5
 28.0
 38.7
 30.2
 19.1
 5.2
 11.2
 300.9
 +10.05
 366.00 mps.

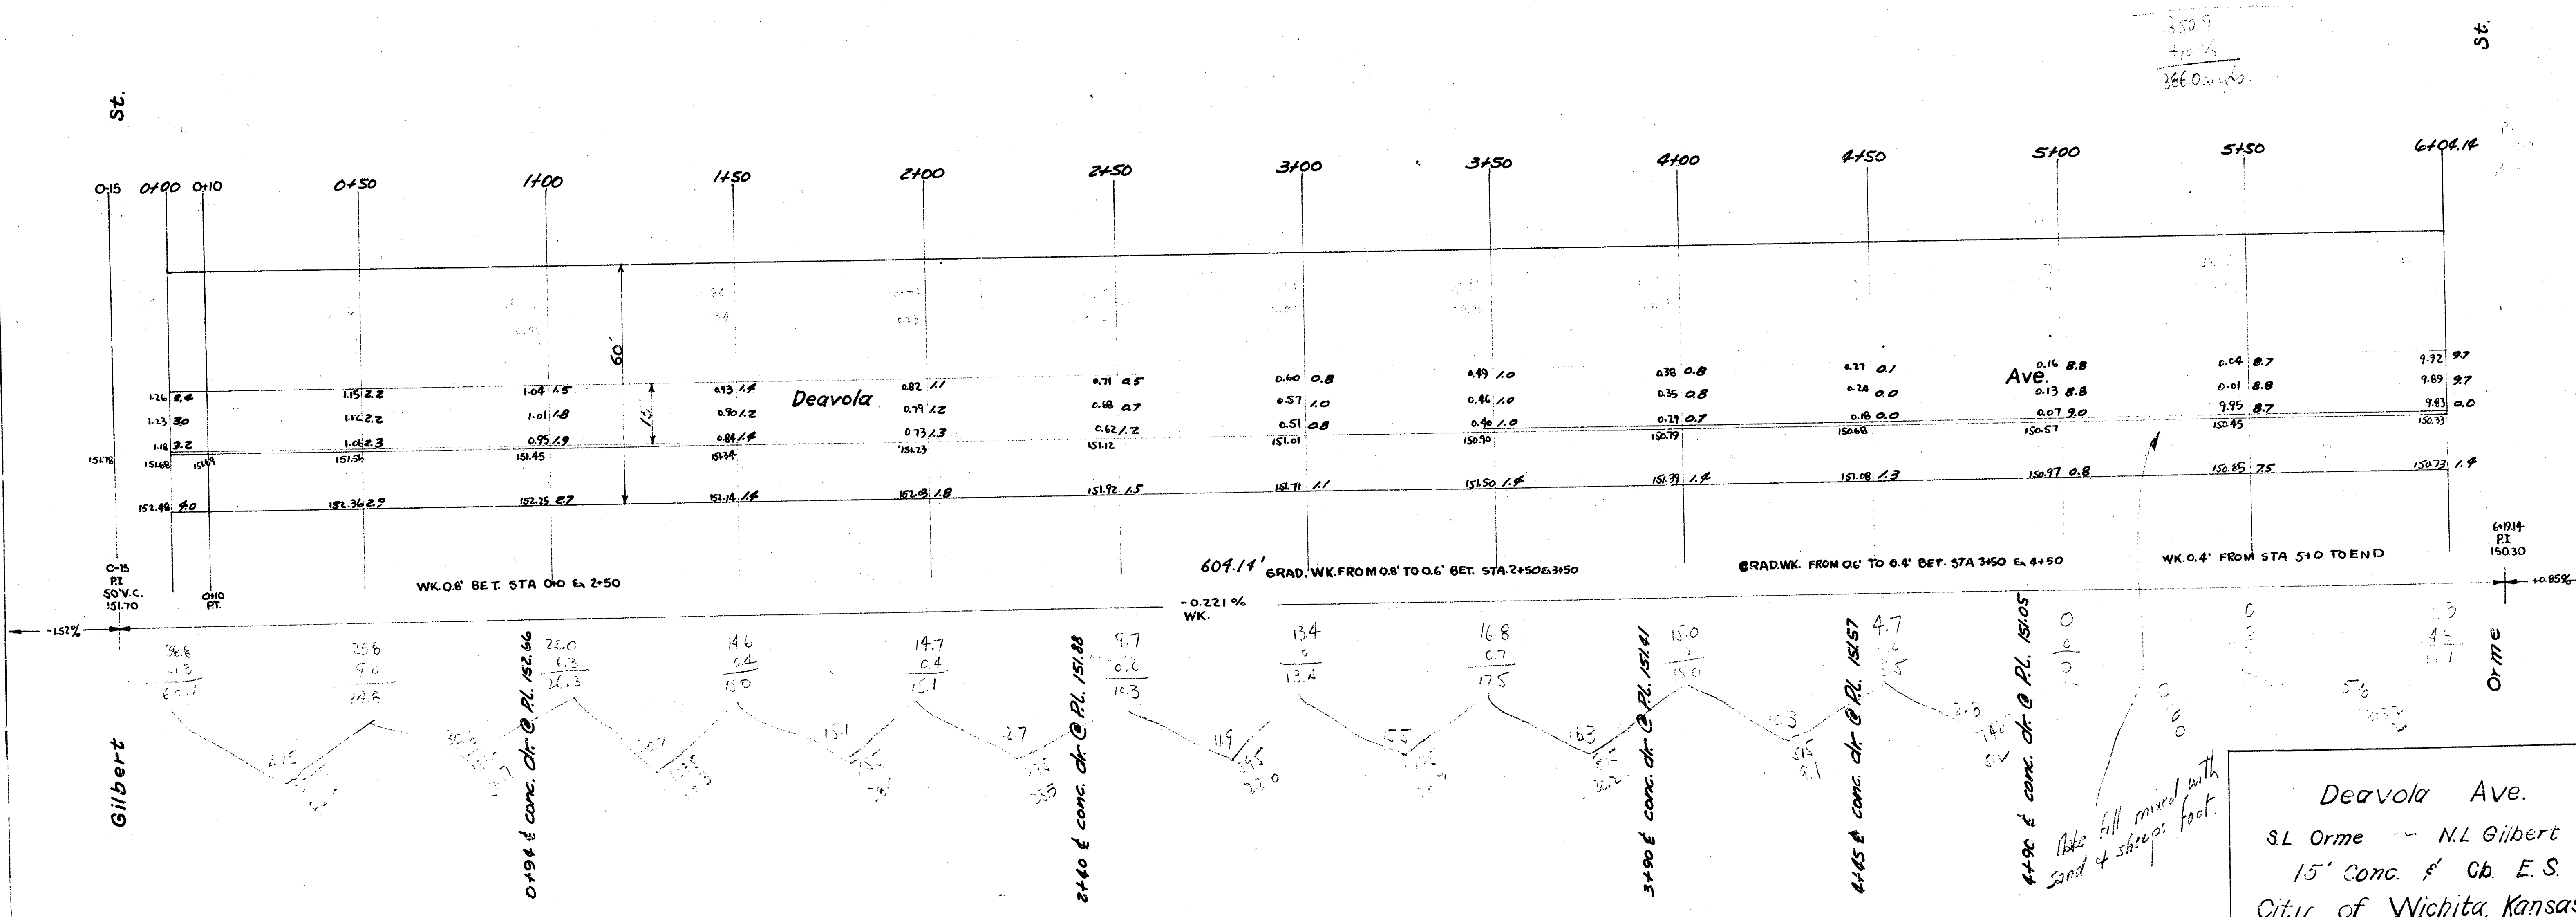

Deavola Ave.
 S.L. Orme - N.L. Gilbert
 15' Conc. & Cb. E.S.
 City of Wichita, Kansas
 L.K. White City Engineer
 September 1978 Project: C18-137