


PAVING PLAN N.L. ENGLISH ST. to S.L. DOUGLAS AVE.

B.M. Elev. 173.92 N.E. Corner N. End of Curb  
Pinecrest & Douglas.

16-2-30 Curb + Grt Only

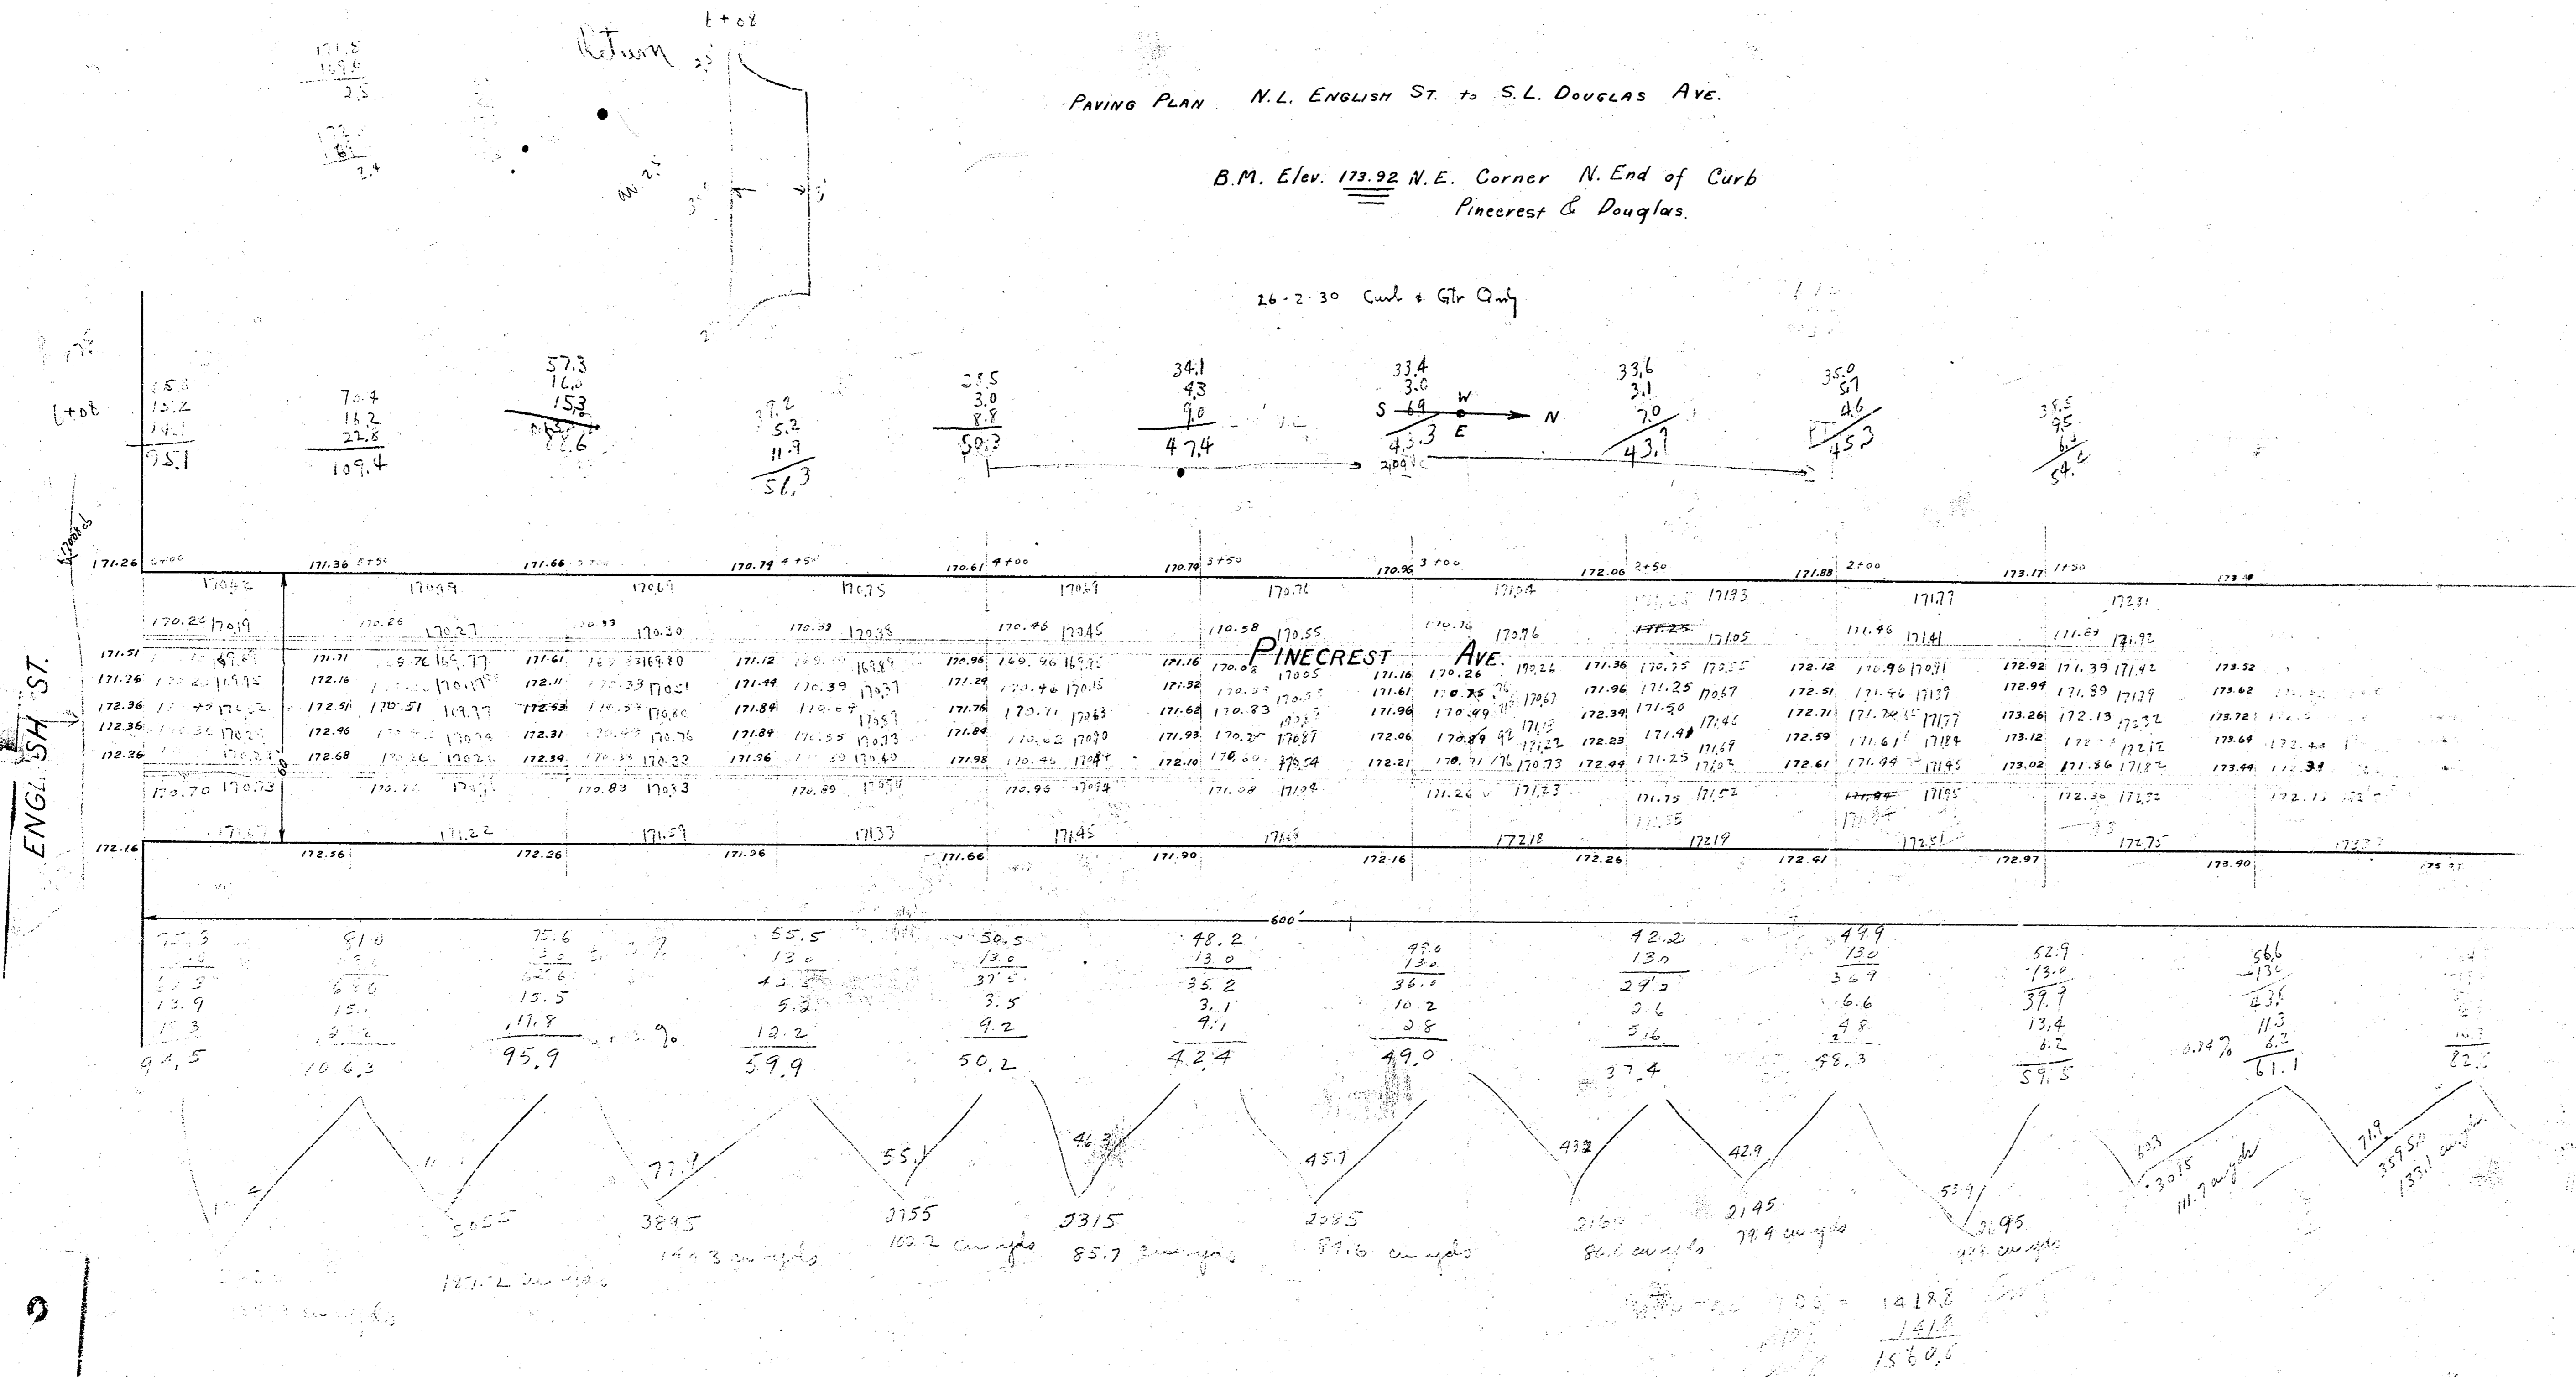

PAVING PLAN  
PINECREST  
S.L. DOUGLAS  
to  
N.L. ENGLISH

Survey Plan  
 Pinecrest 1938  
 S.L. Douglas co  
 1/4 E. English  
 Sheet Appraisal  
 on S. B. of Base

Sheet Asphalt on Black Base  
 26'

Bl. 170.15 W. 1/4 in Q. 10. 1/4 E. English W.P. English

