


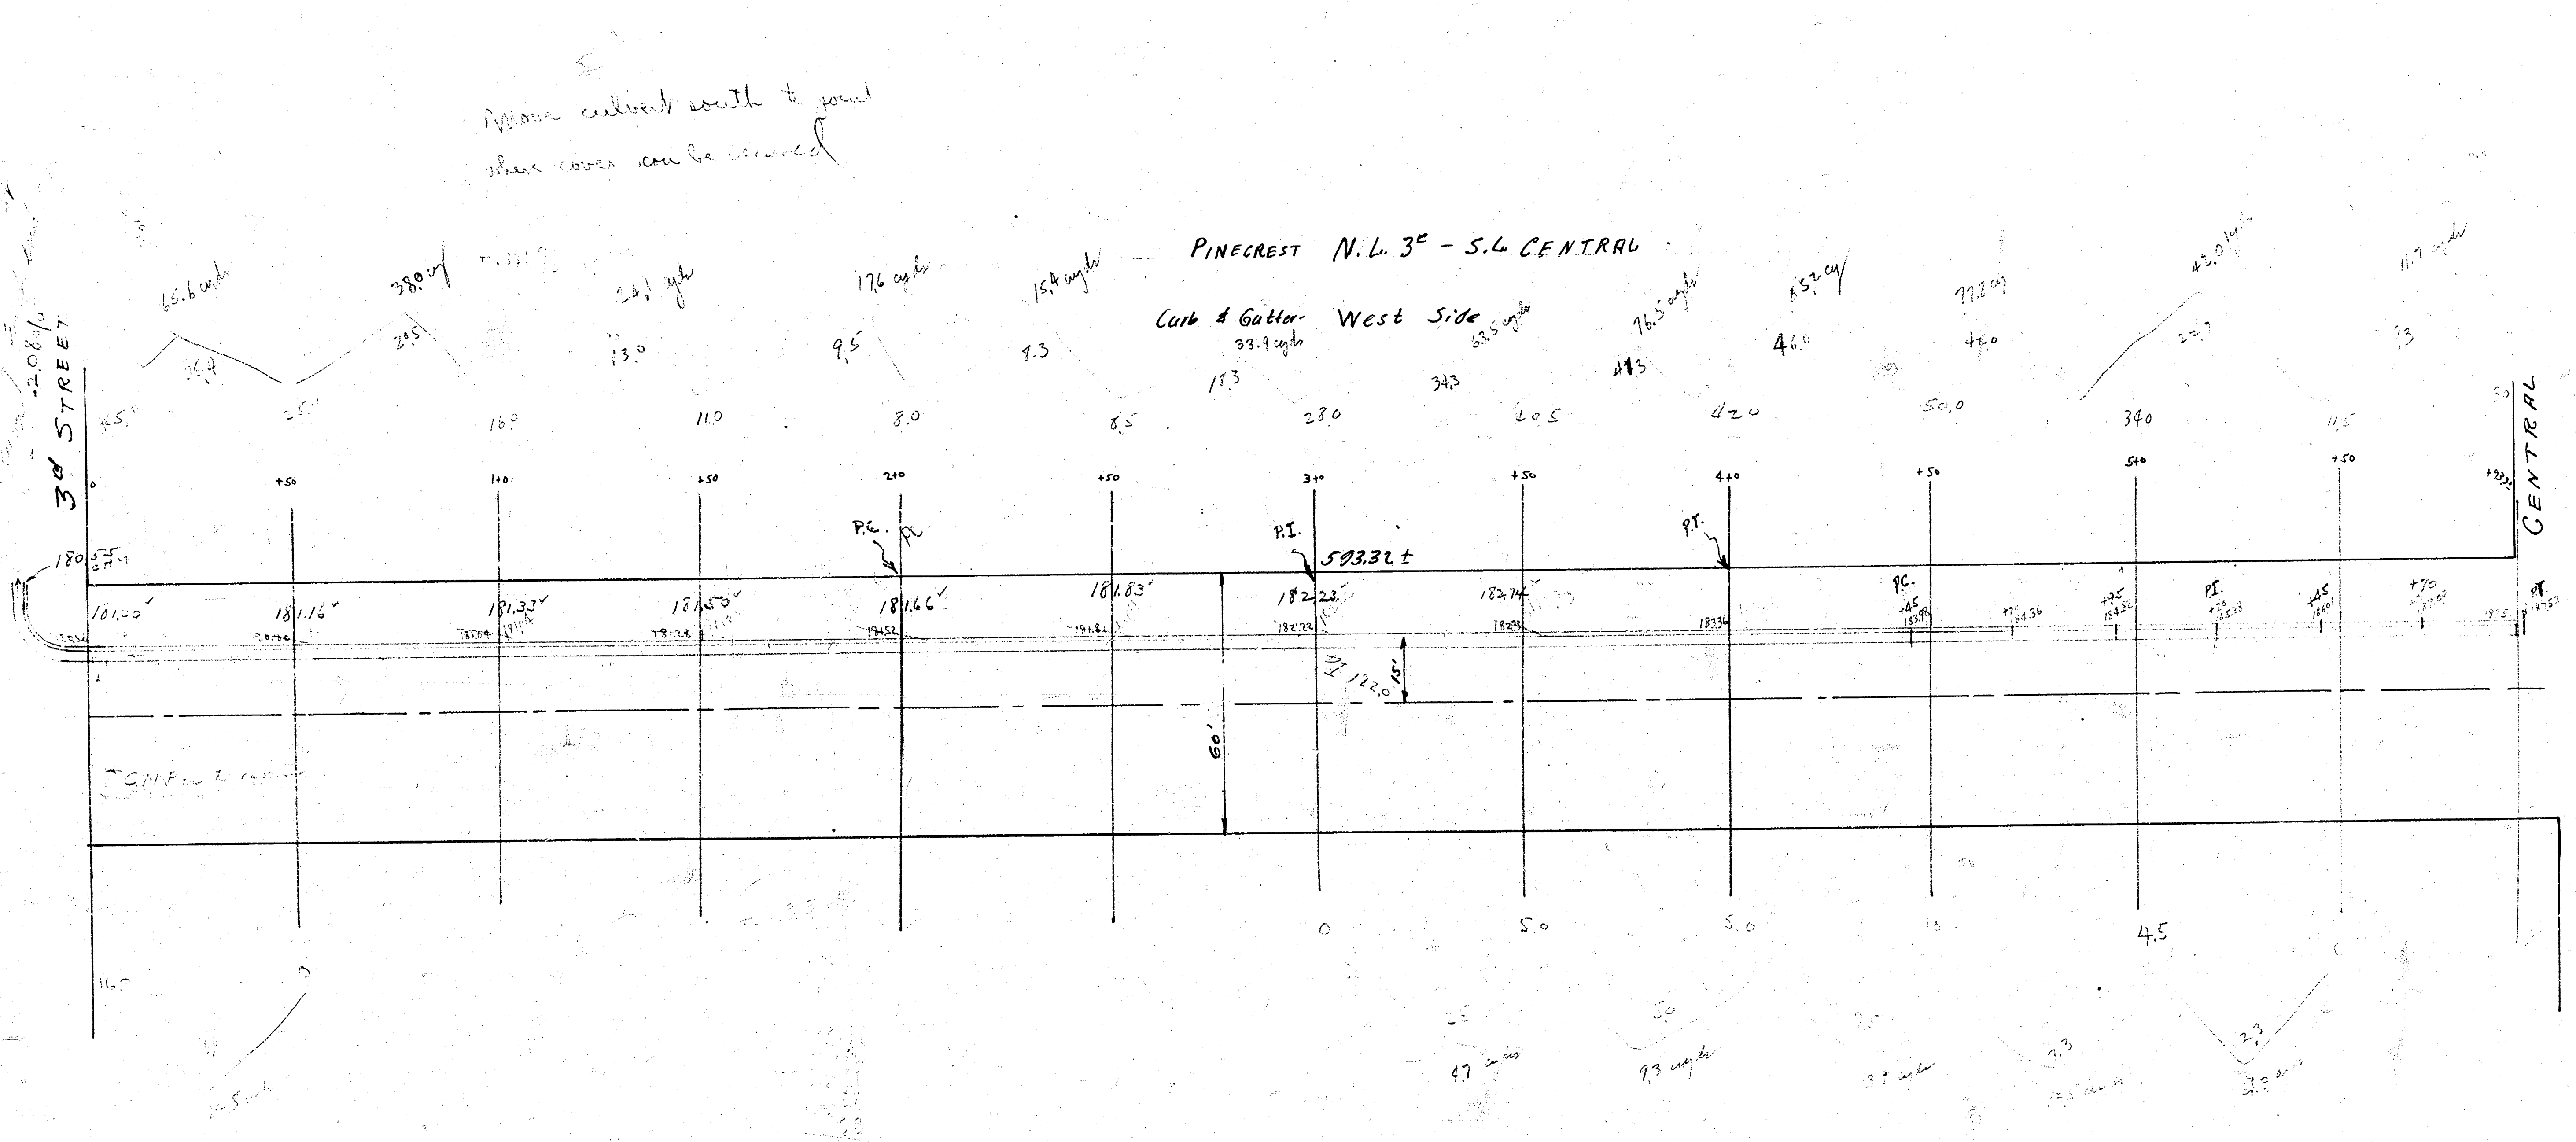

B.M. 181.14 Mch. Pinecrest, 3.2. 2.6

$551.3 + 55.1 = 606.4$
 $60.5 + 5.9 = 66.4$

[illegible]

Paving Plan
1942
Pinecrest
N.L. 3rd to
St. ~~Central~~
Central