
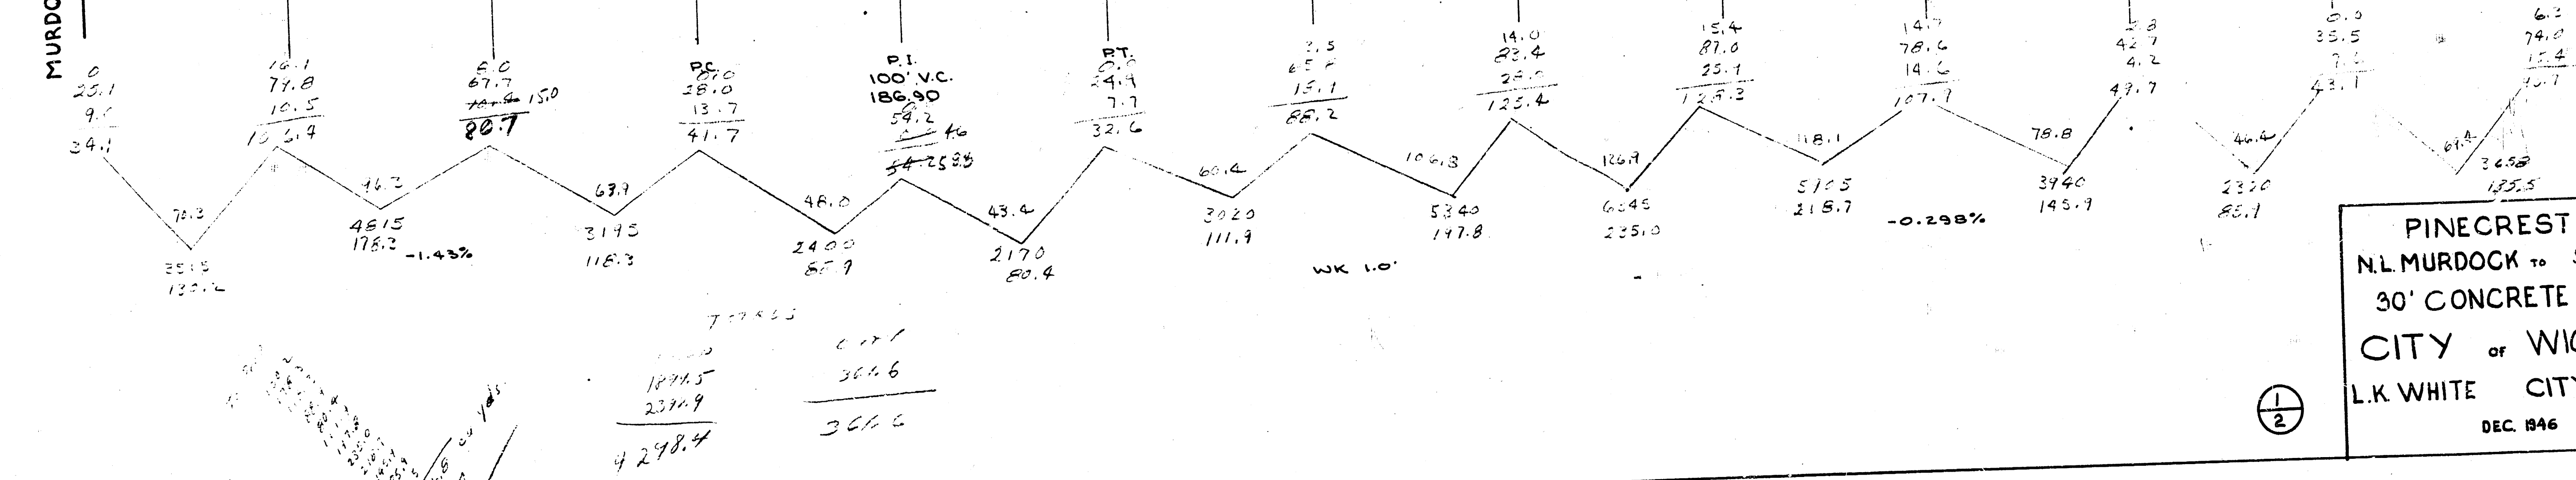


B.M. 191.53 E.L. Pinecrest N.L. Murdock Top of Iron
 B.M. 188.86 N.L. 8th St E.L. Pinecrest

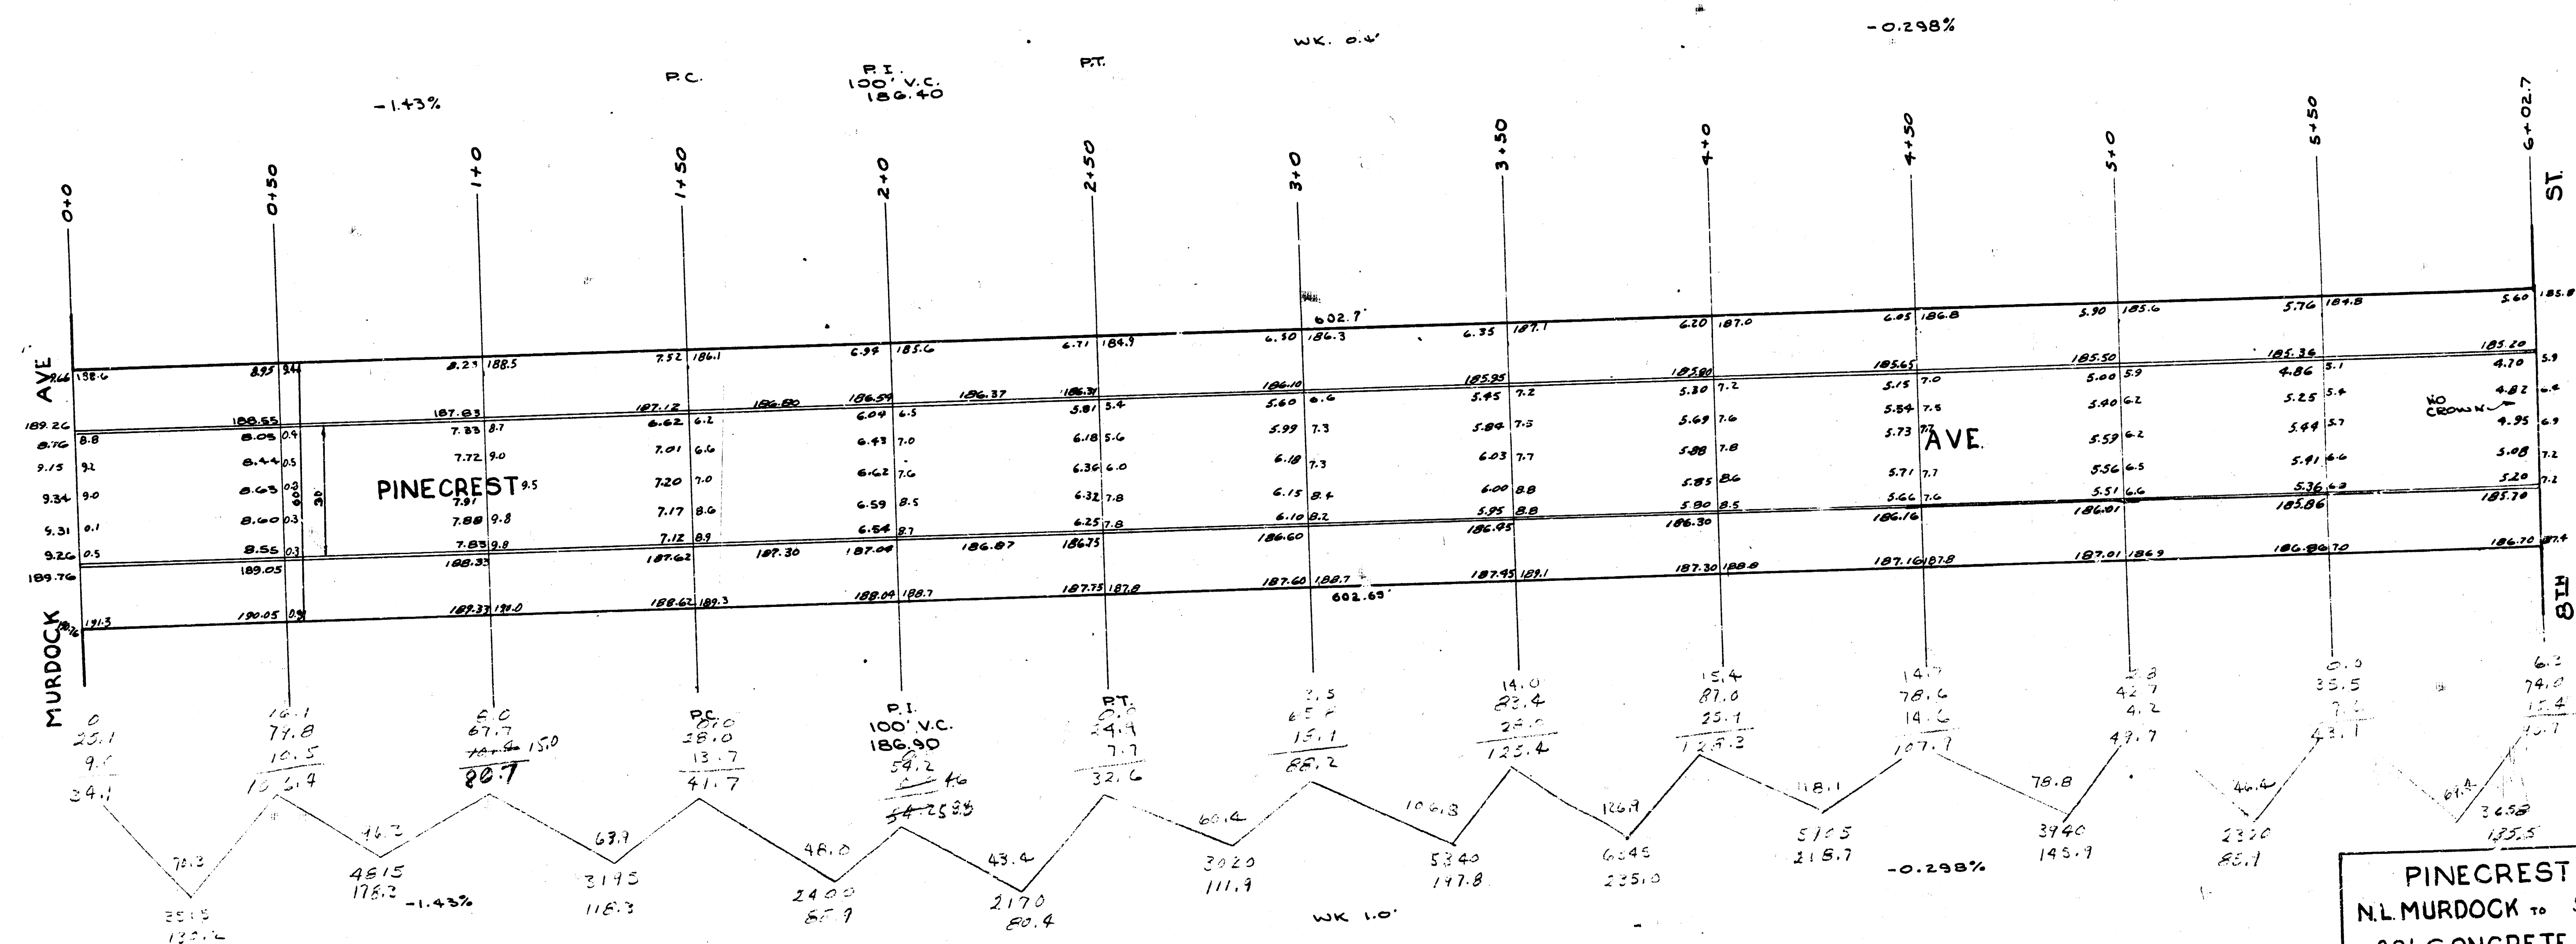

PINECREST AVE
 N.L. MURDOCK to SL. 9th
 30' CONCRETE & CURB
 CITY of WICHITA, KAN.
 L.K. WHITE CITY ENGINEER
 DEC. 1946

1/2

N

0.47.7%

