


PINECREST S.L. English to N.L. Waterman. 26' Pbv. Curb & Gutter. 5" Conc. Base 2" Asphalt Conc. Pbv. Surface.

8811 1028 W. de P. Road S.L. English

$V.C. \frac{1.001 \times 2.2}{2.2} = 5.9$

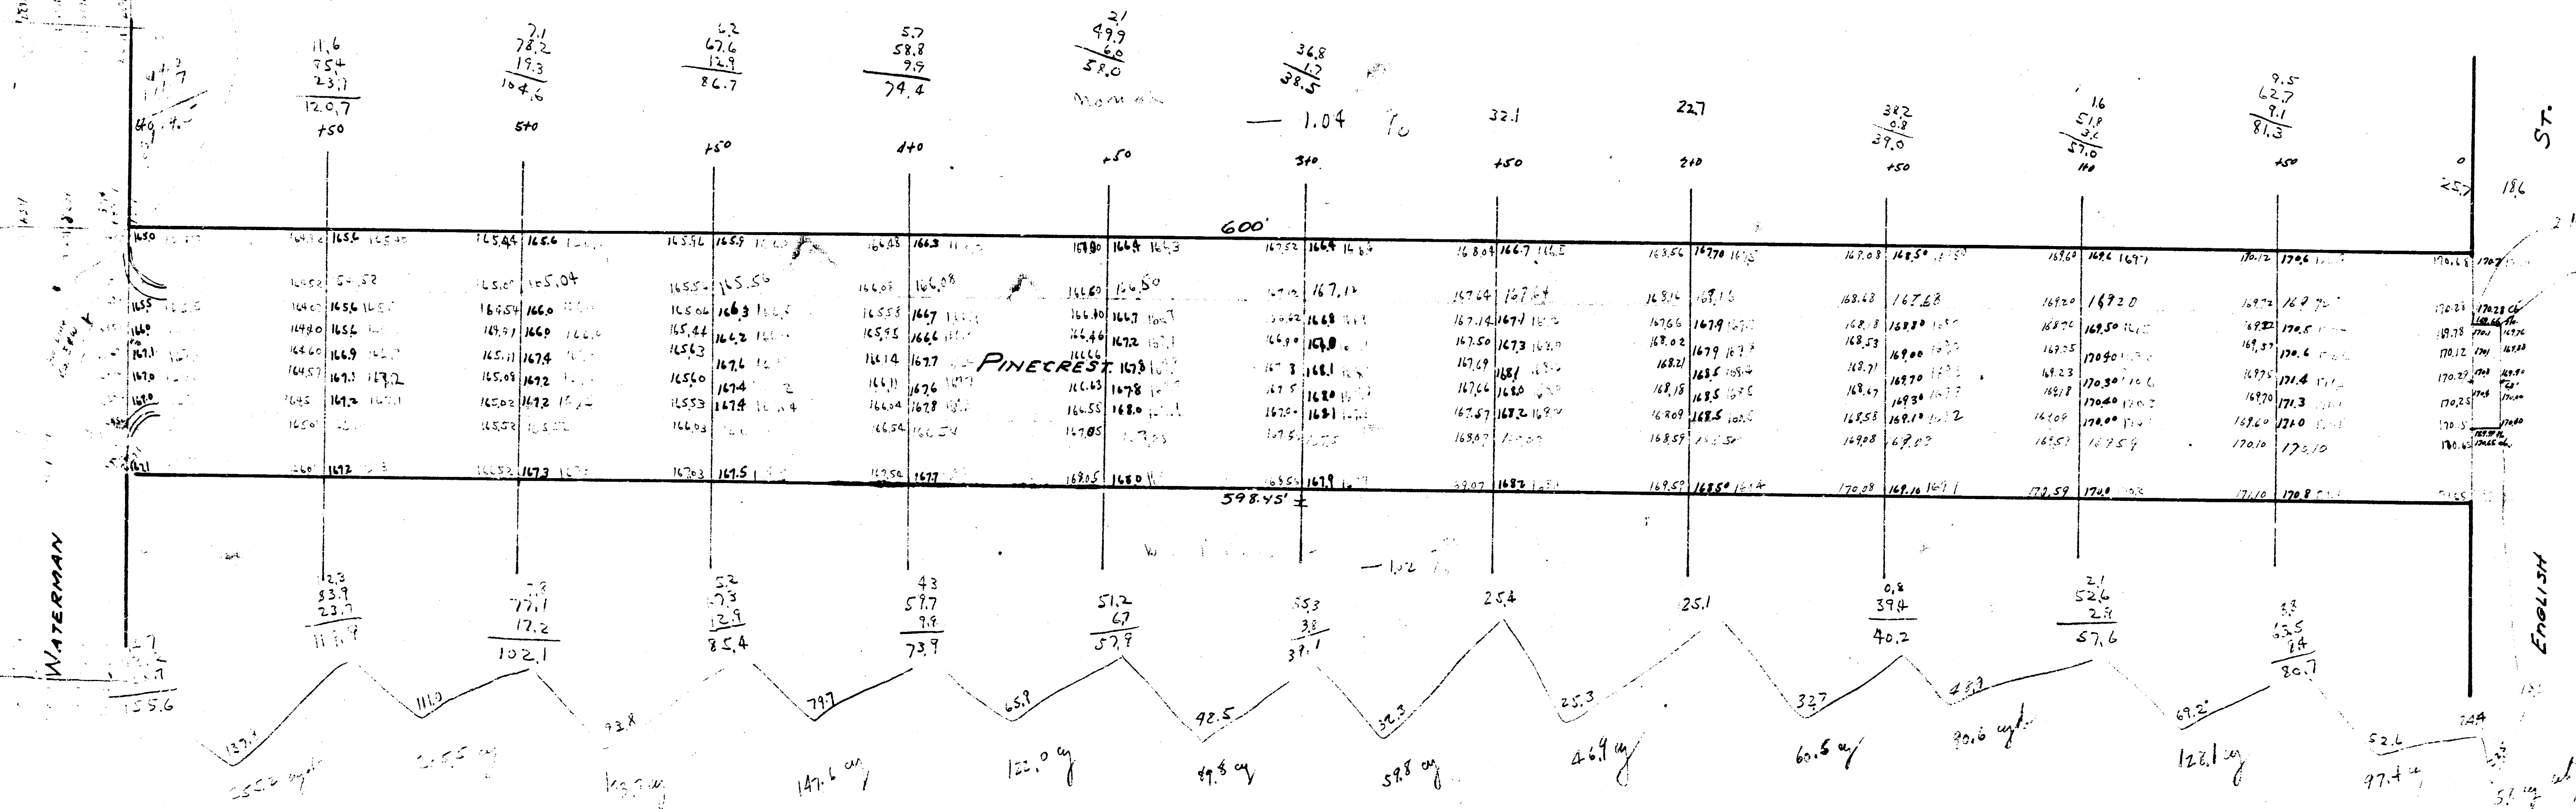

Base 1477.1
 1477.7
 1477.3