


B.M. 20735 12" R. EITCHIE, App. card, MS. Railroad, N.L. 1910

Stationing on N.E.

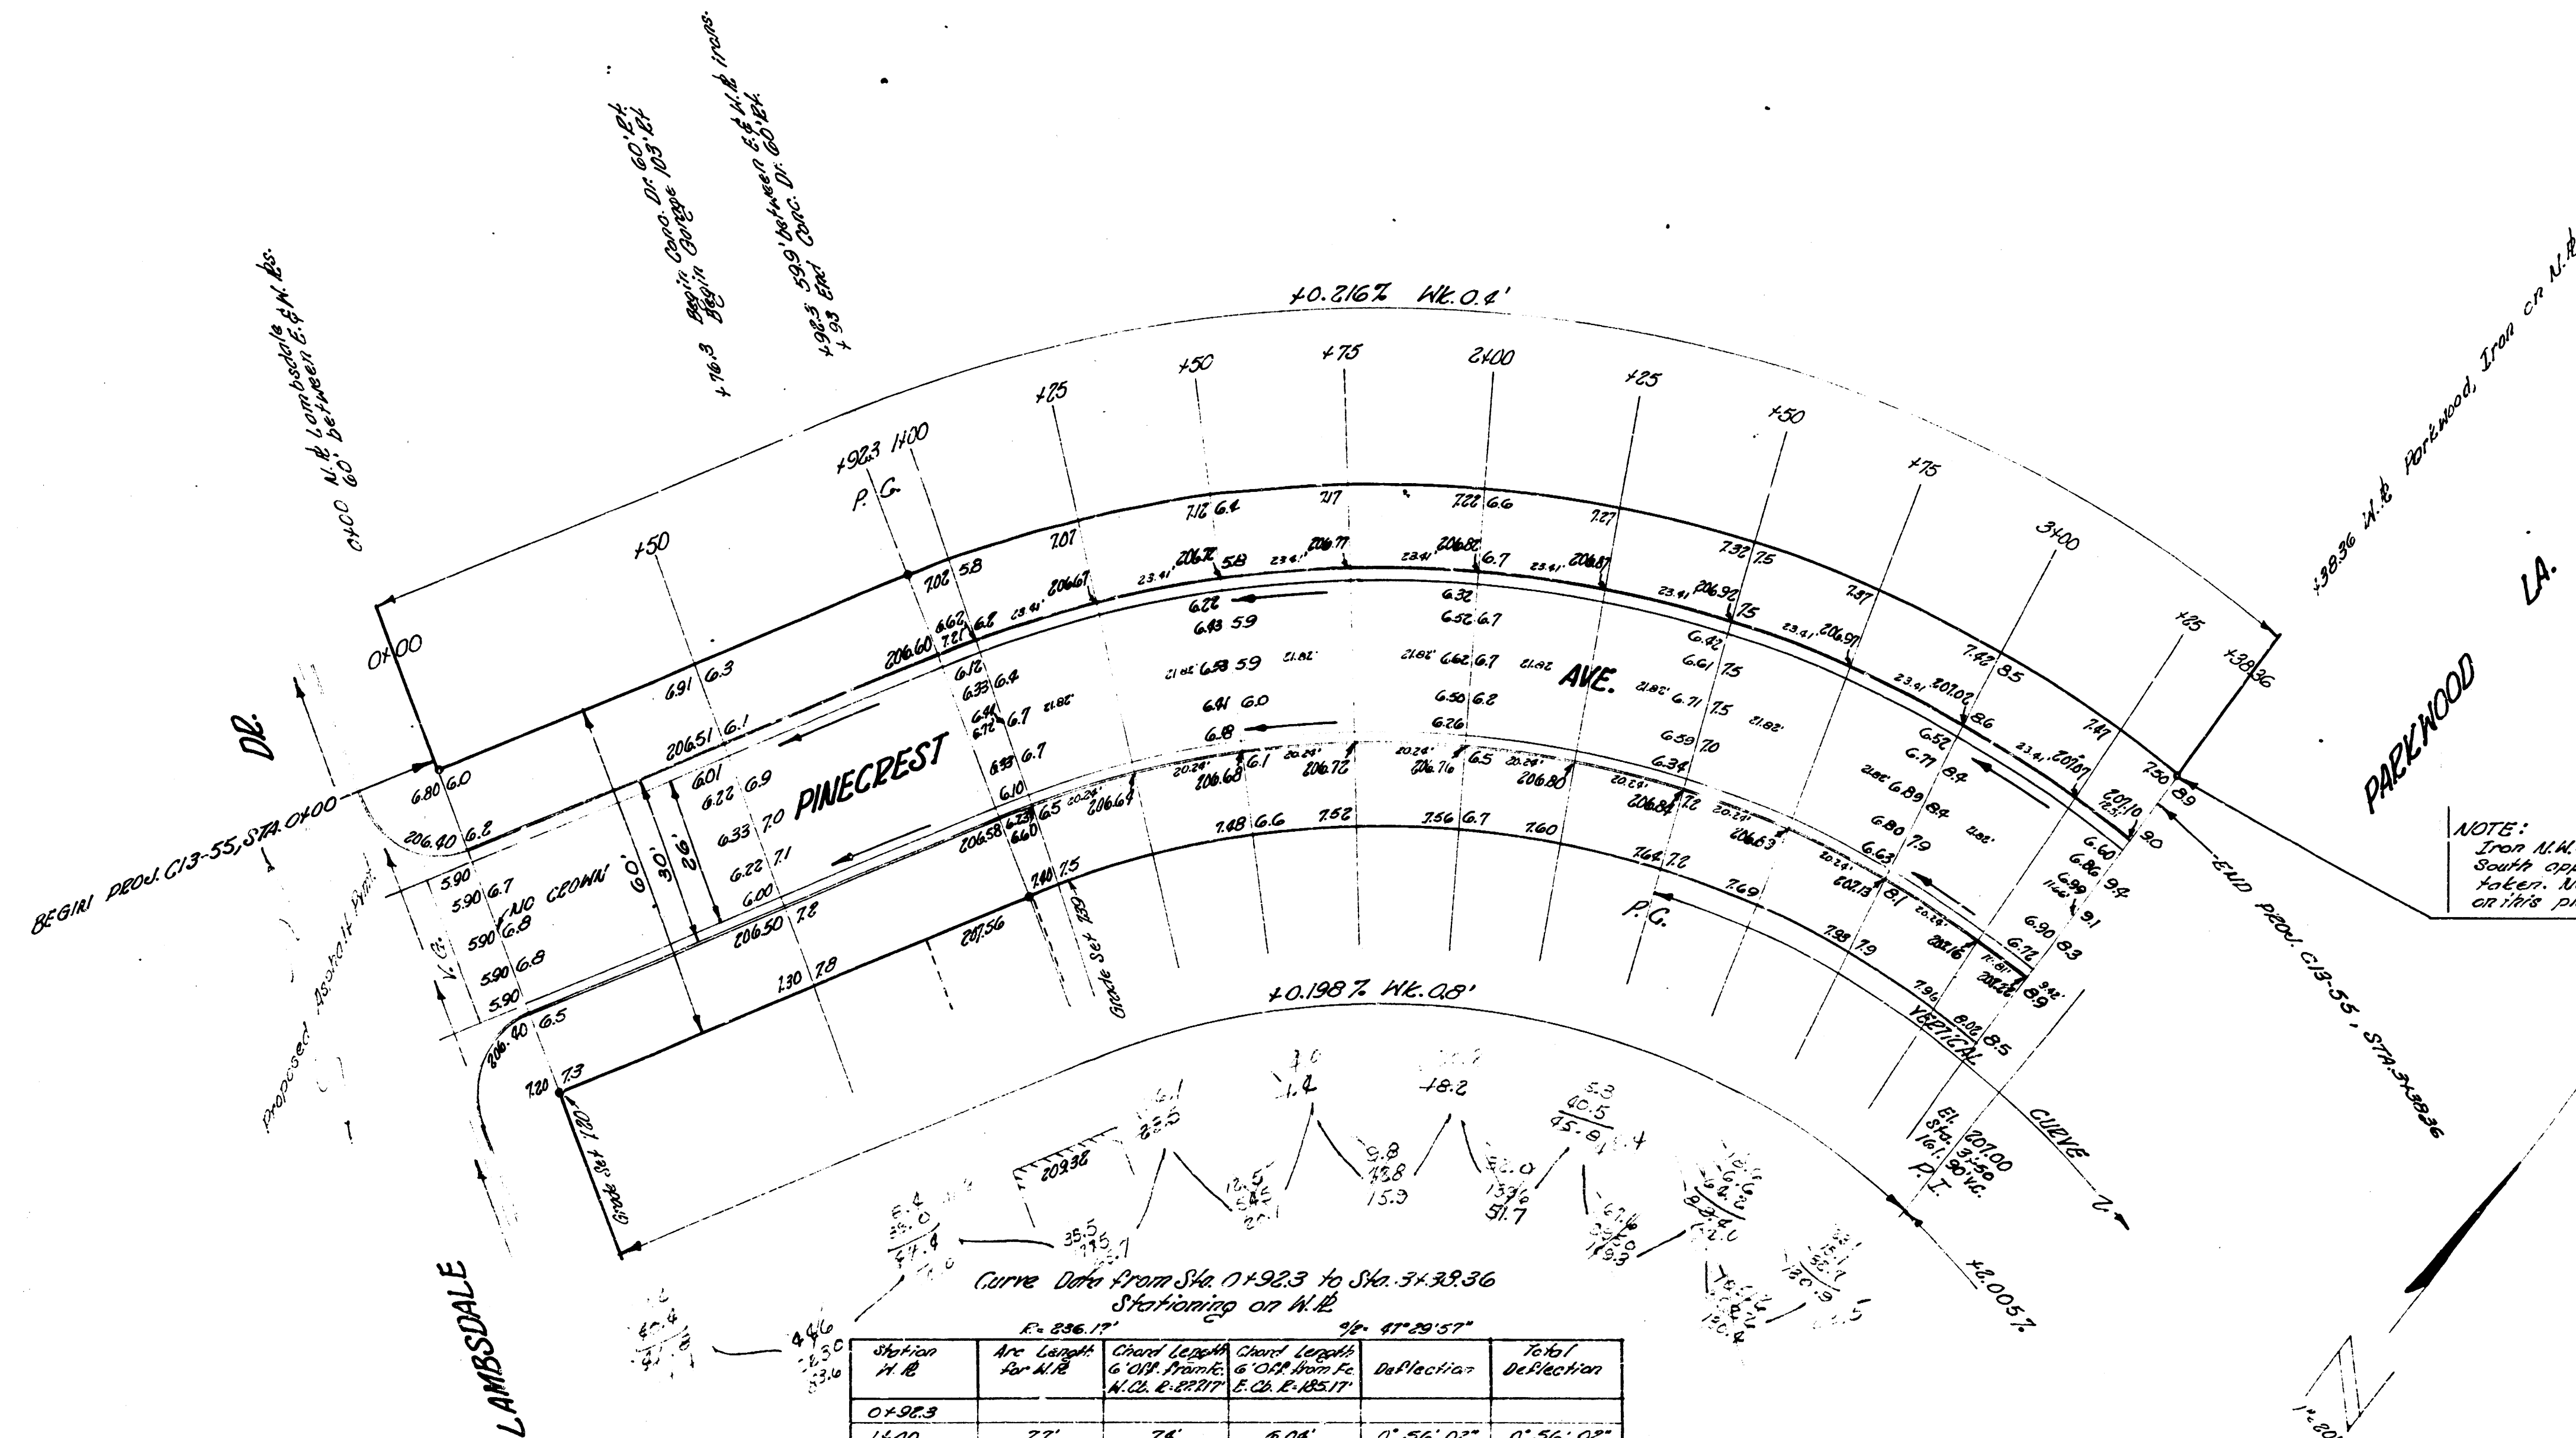

PINECREST AVE.
N.L. LAMBSDALE DE. TO N.L. PARWOOD LA.
86° 0' 30" R.L.

CITY OF WICHITA, KANS.

B.E. SMITH
Nov. 1953

CITY ENGINEER
Rev. No. C1855