



B.M. 127.590 STEP BENCH E.S.P. POLE 50' N OF NE CORNER
 DEL SIENNO & WEST ST.
 B.M. 127.471 STEP BENCH W.S. TELE. POLE & NELSON & 10th SOUTH
 OF N.W. COR. NELSON & PONDEROSA
 CHAINING ON SOUTH PROPERTY LINE.

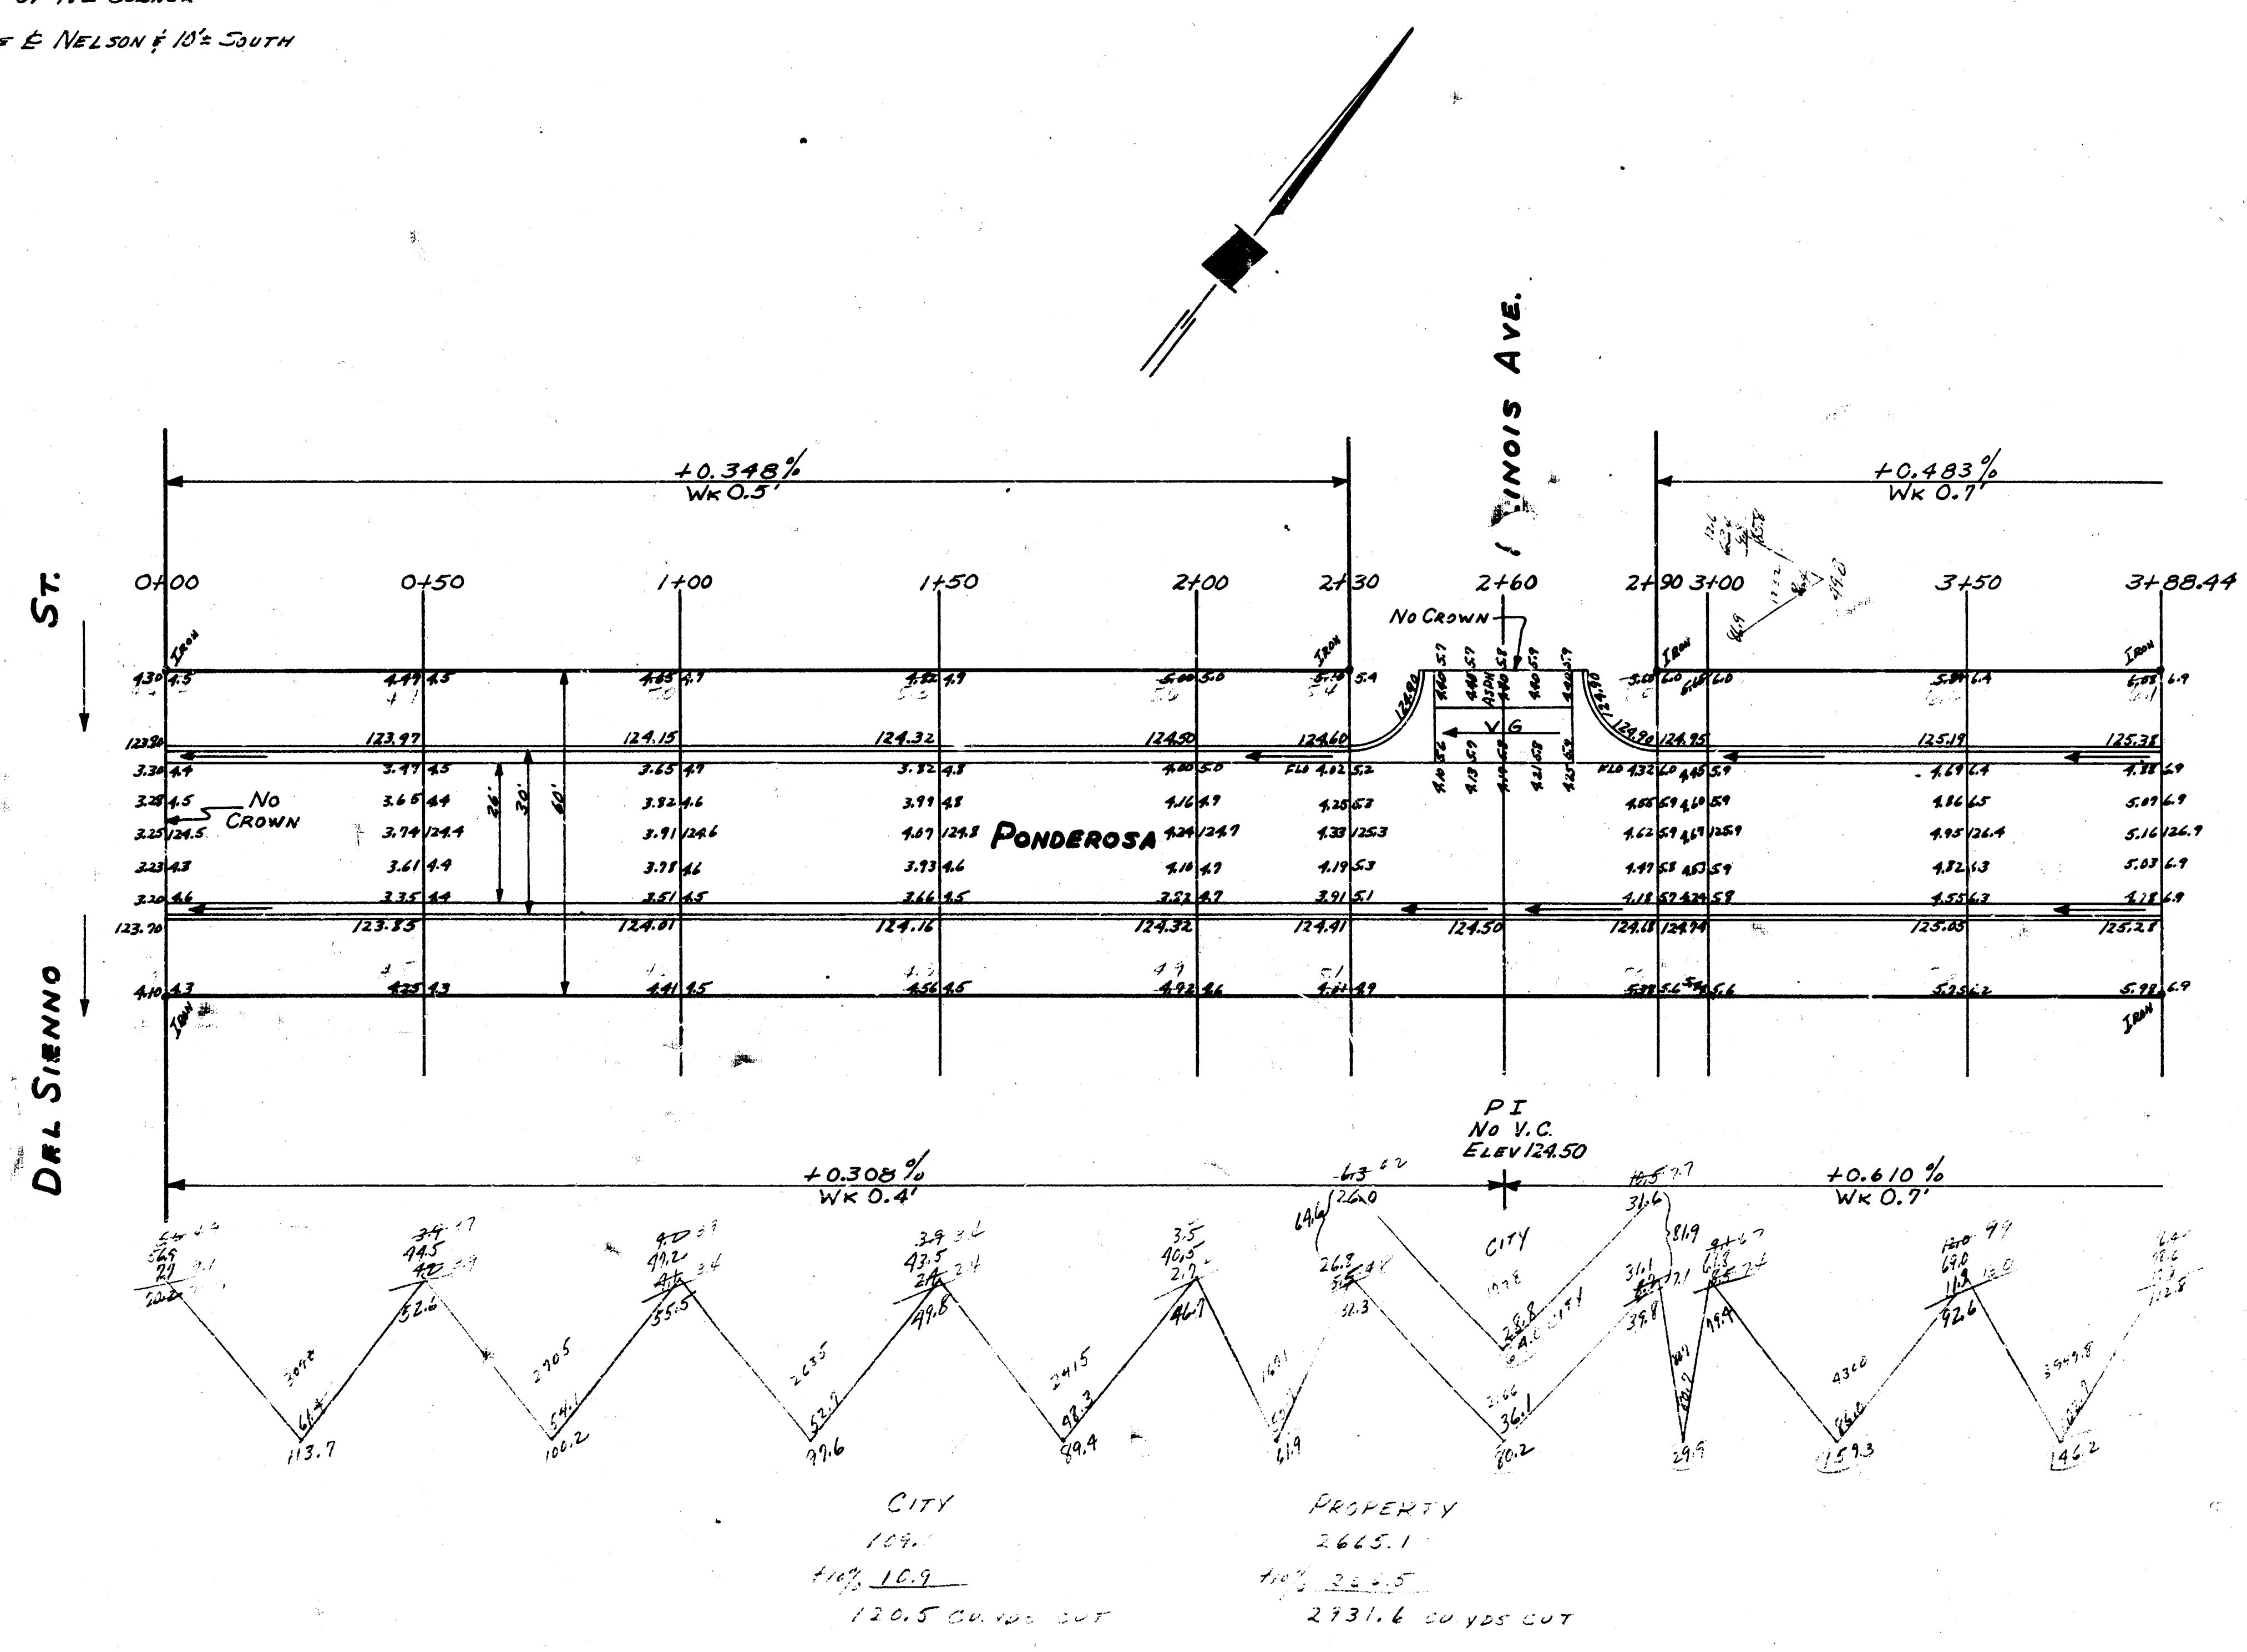

1/2

PONDEROSA
 E L DEL SIENNO TO WL NELSON
 26-2-30-A.C.
 CITY OF WICHITA KAN.
 BE SMITH CITY ENGINEER
 June 1956 Proj. No C14-192

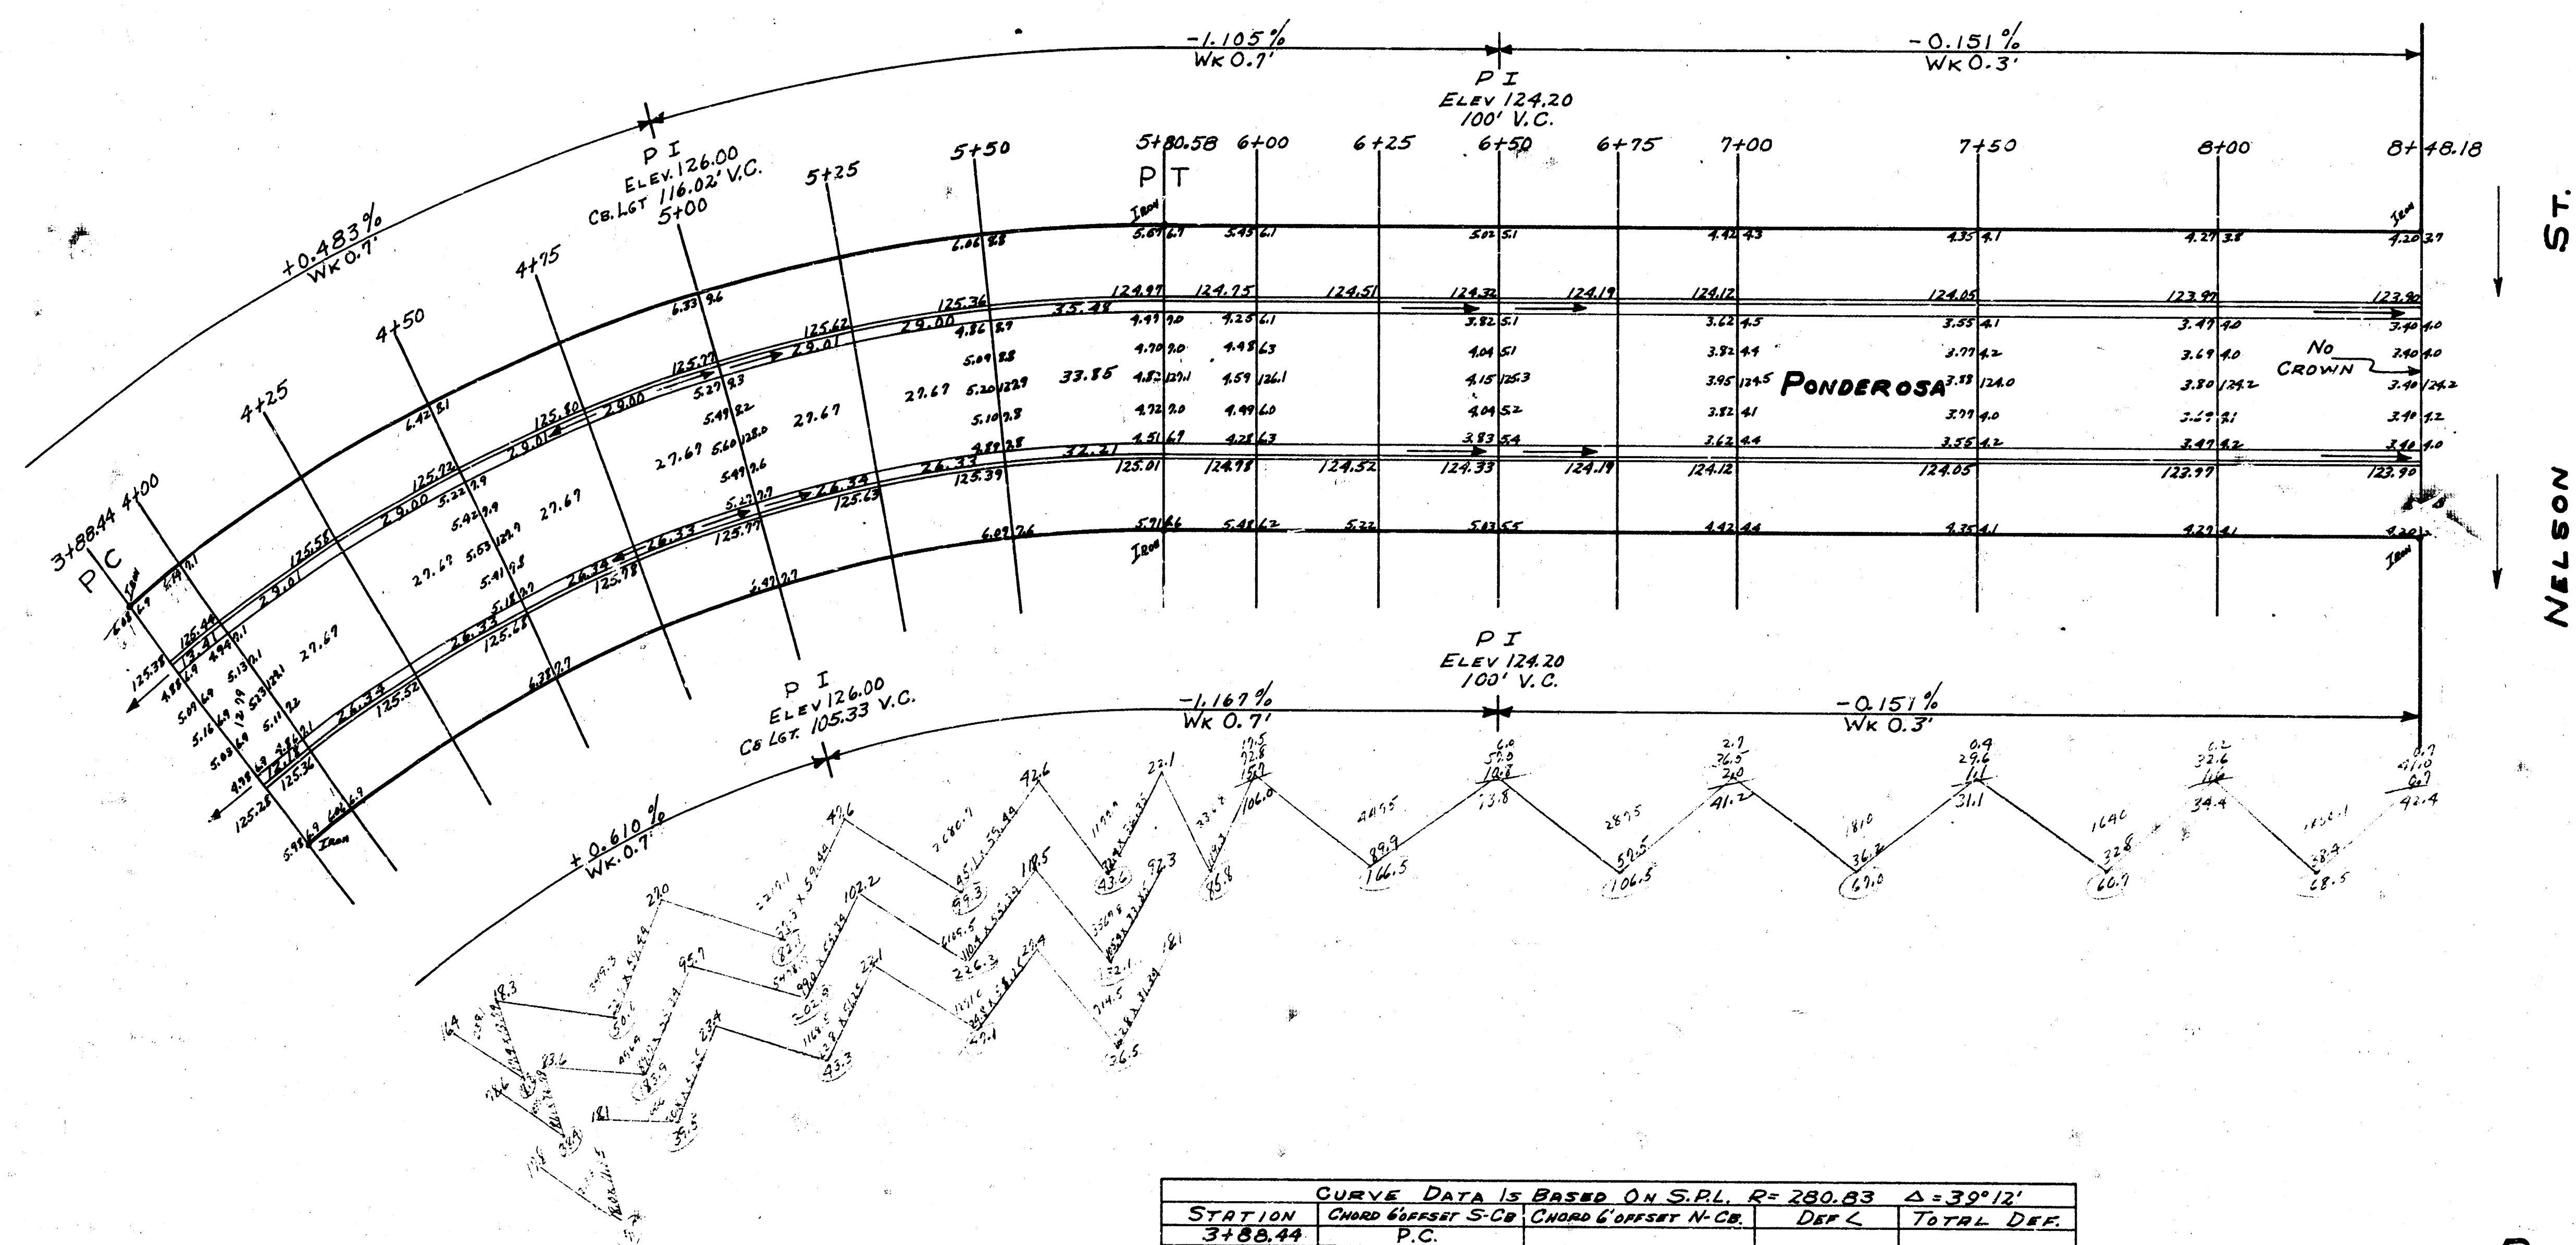

CURVE DATA IS BASED ON S.P.L. $R=280.83$ $\Delta=30^\circ 12'$

STATION	CHORD BEARING S-C	CHORD DISTANCE H-C	DEF L	TOTAL DEF.
3+88.44				
4+00	11.93	13.66	$10^\circ 10' 45''$	$10^\circ 10' 45''$
4+25	25.79	29.53	$2^\circ 33' 1''$	$3^\circ 43' 46''$
4+50	25.79	29.53	$2^\circ 33' 1''$	$6^\circ 16' 49''$
4+75	25.79	29.53	$2^\circ 33' 1''$	$8^\circ 49' 49''$
5+00	25.79	29.53	$2^\circ 33' 1''$	$11^\circ 22' 49''$
5+25	25.79	29.53	$2^\circ 33' 1''$	$13^\circ 55' 50''$
5+50	25.79	29.53	$2^\circ 33' 1''$	$16^\circ 28' 51''$
5+80.58	31.54	36.11	$3^\circ 7' 8''$	$19^\circ 36'$

2/2

PONDEROSA

EL DEL SIENNO TO WL NELSON