


B.M. 205.17 "R" in Ritchie S. Co. Polo Dr. W. Line McEwen 2nd Add.

Sta. on S. R.

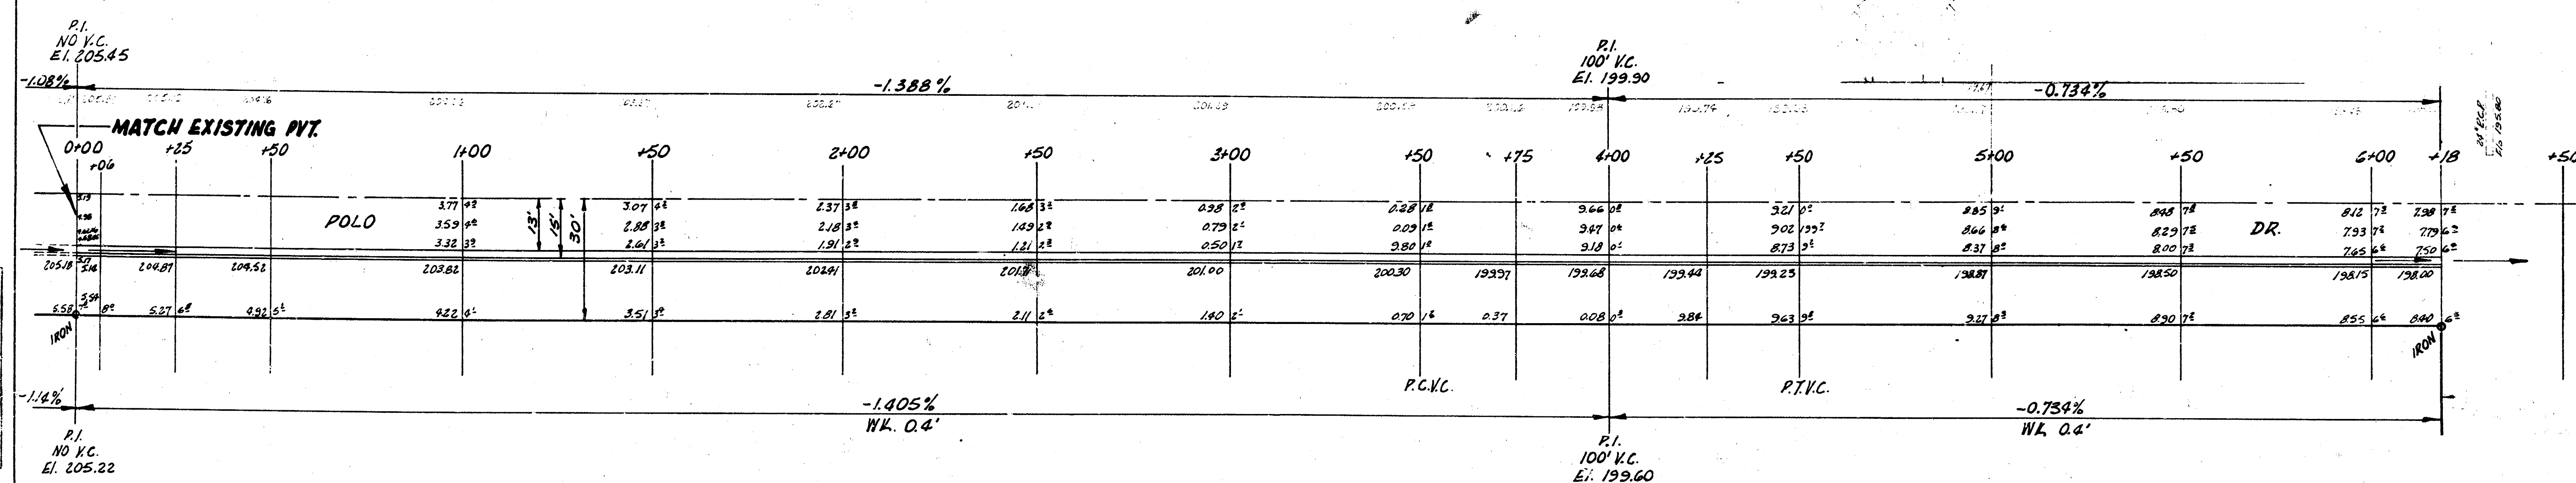

Surveyed by
B. E. Smith
1954
Checked by
B. E. Smith
1954

1/2

S 1/2 POLO DR.
W.L. McEwen 2nd Add. to
E.L. Lot 1, Blk. 1, McEwen 2nd Addn.
13-2-15 A.C.
CITY OF WICHITA, KANS
B. E. SMITH CITY ENGINEER
OCT., 1954 PROJ. NO. C14-290

