
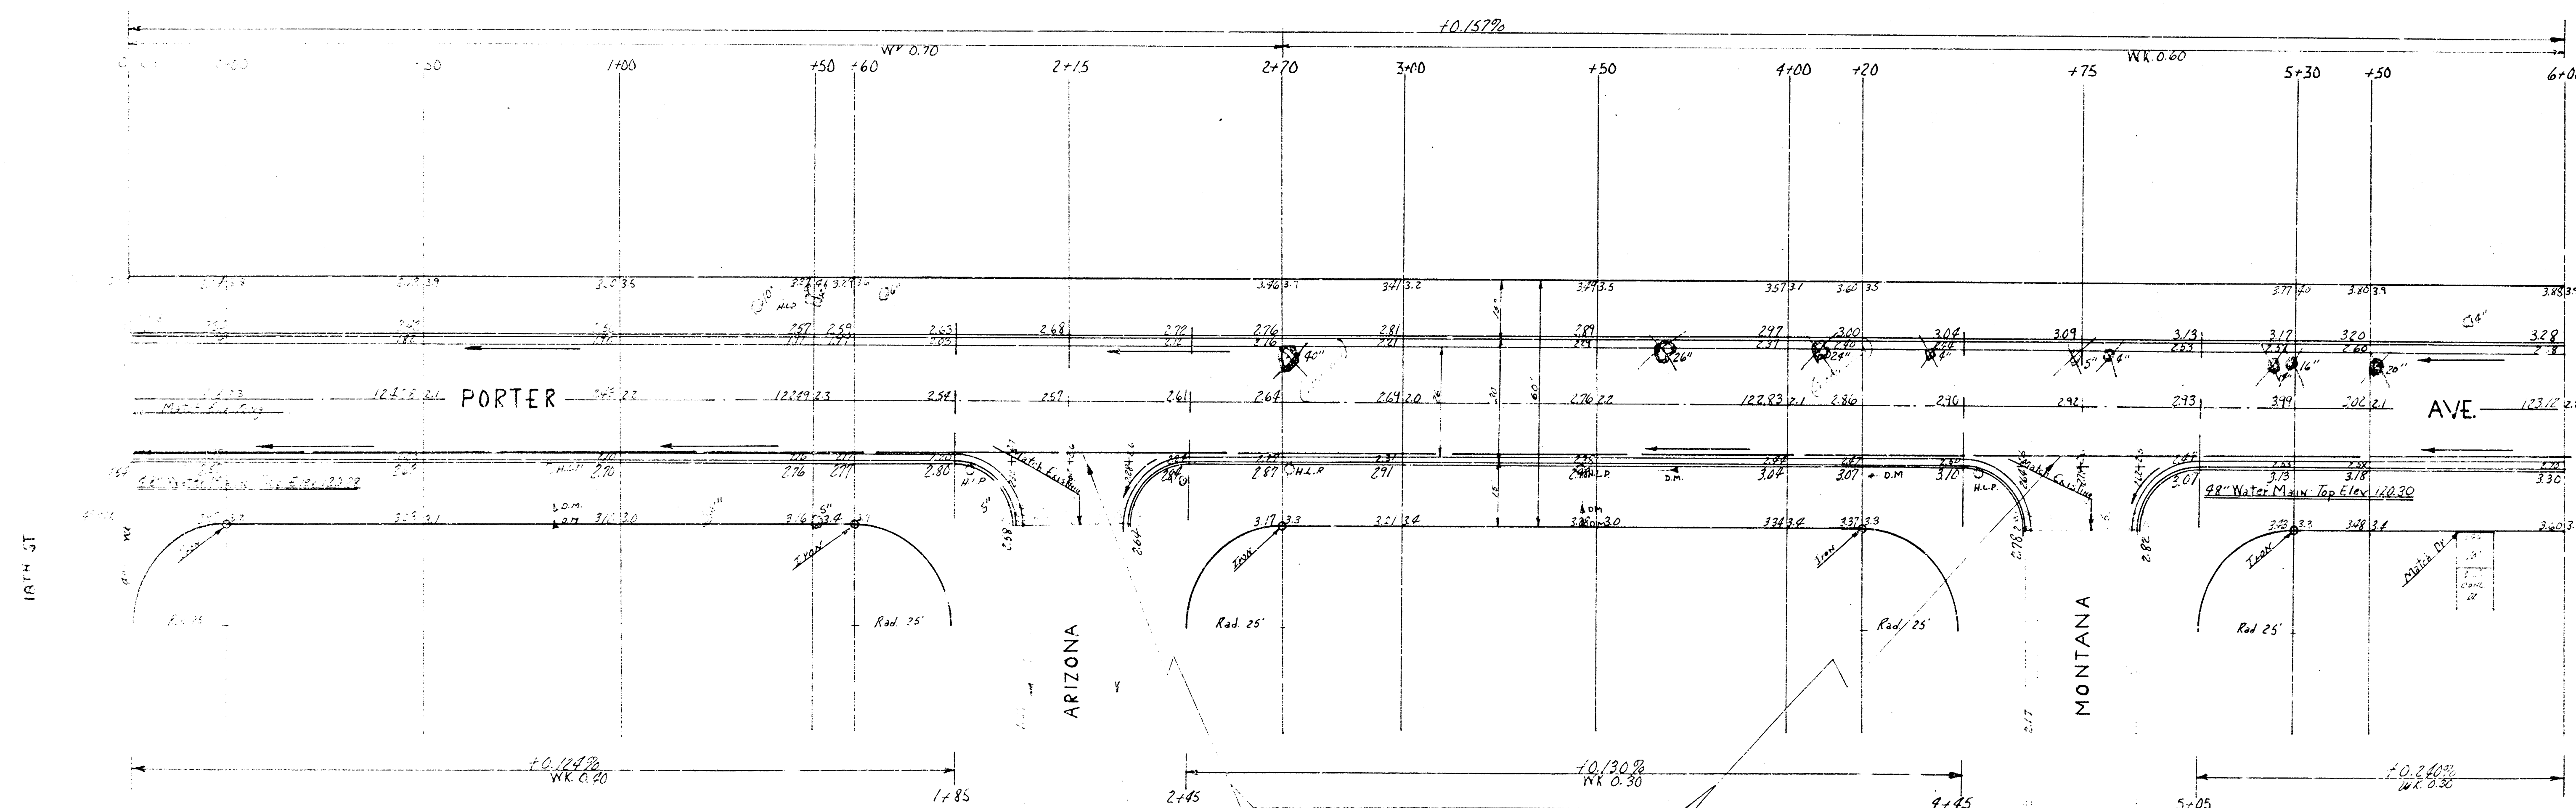


B.M. 12273 - Strip Bench - S. Corner of SW 18th & Porter
 B.M. 12274 - Strip Bench - S. Corner of SW 18th & Montana
 B.M. 12275 - Strip Bench - S. Corner of SW 18th & Ave.
 B.M. 12276 - Strip Bench - S. Corner of SW 18th & Ave.
 Base Line - 1/4 Section 18, T. 18 N., R. 18 W., S. 1/4 Sec. 28, T. 18 N., R. 18 W.

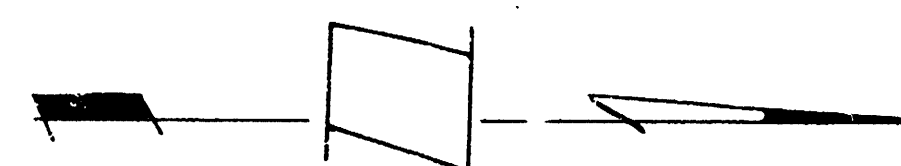

NOTE TO CONTRACTOR & ENGINEER:
 Notify Water Dept. before beginning project. Use extreme caution in the vicinity of the 48" water line. No heavy equipment to be used in this area. Engineer to flag line prior to excavation.

Total Excavation		Qty.	
Prep	Excavation	Excavation	Excavation
100	100	100	100

PORTER AVENUE
 S.L. 18TH S.L. 20TH
 26 - 2-30 AC.
 CITY OF WICHITAKAN
 B.E. SMITH CITY ENGINEER
 DATE 12/1/70 PROJ. NO. C-19-71

1/4

