

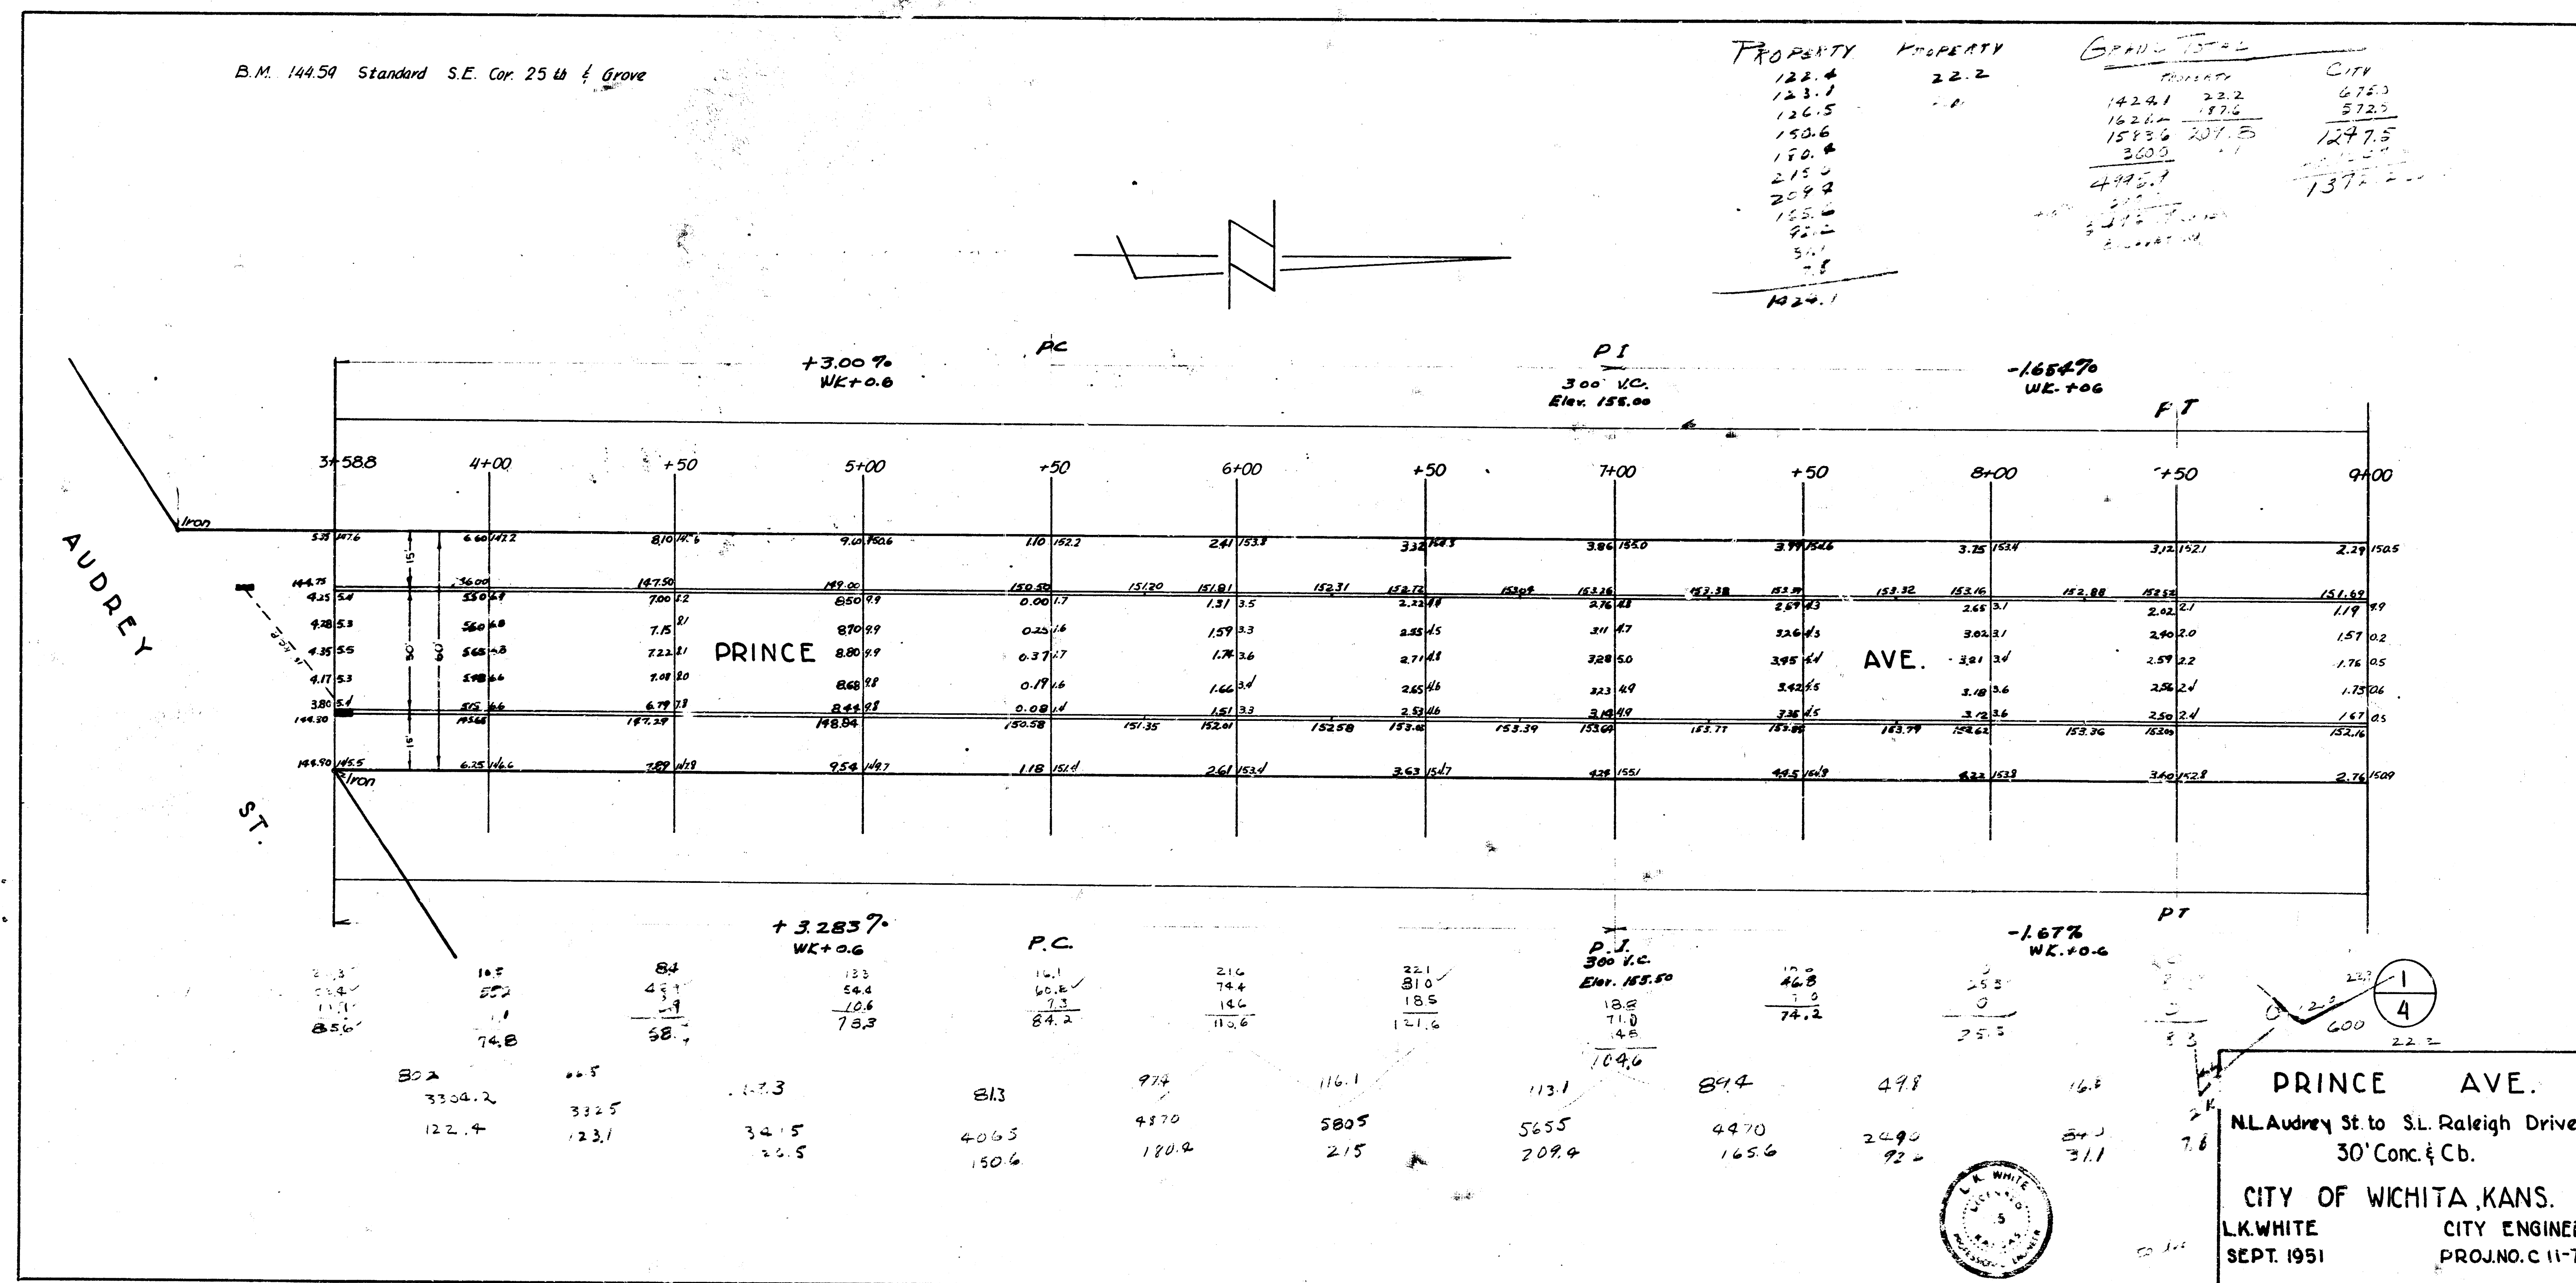
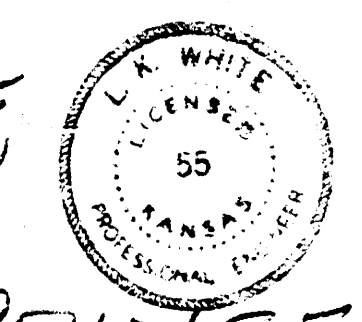


53 Y

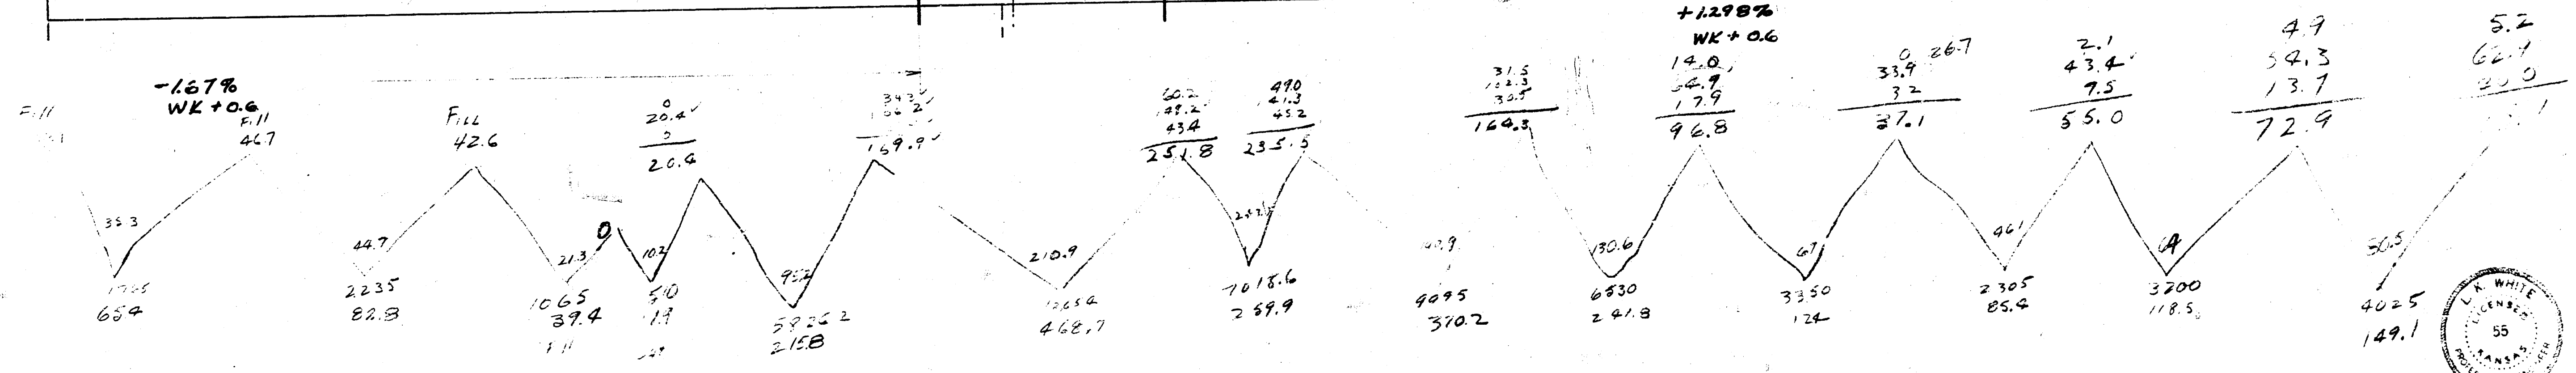



PROPERTY
 187
 213.8
 259.9
 273.2
 241.8
 124.0
 85.2
 112.5
 129.1
 1582.6

CITY
 400.4
 113.2
 93.1
 615

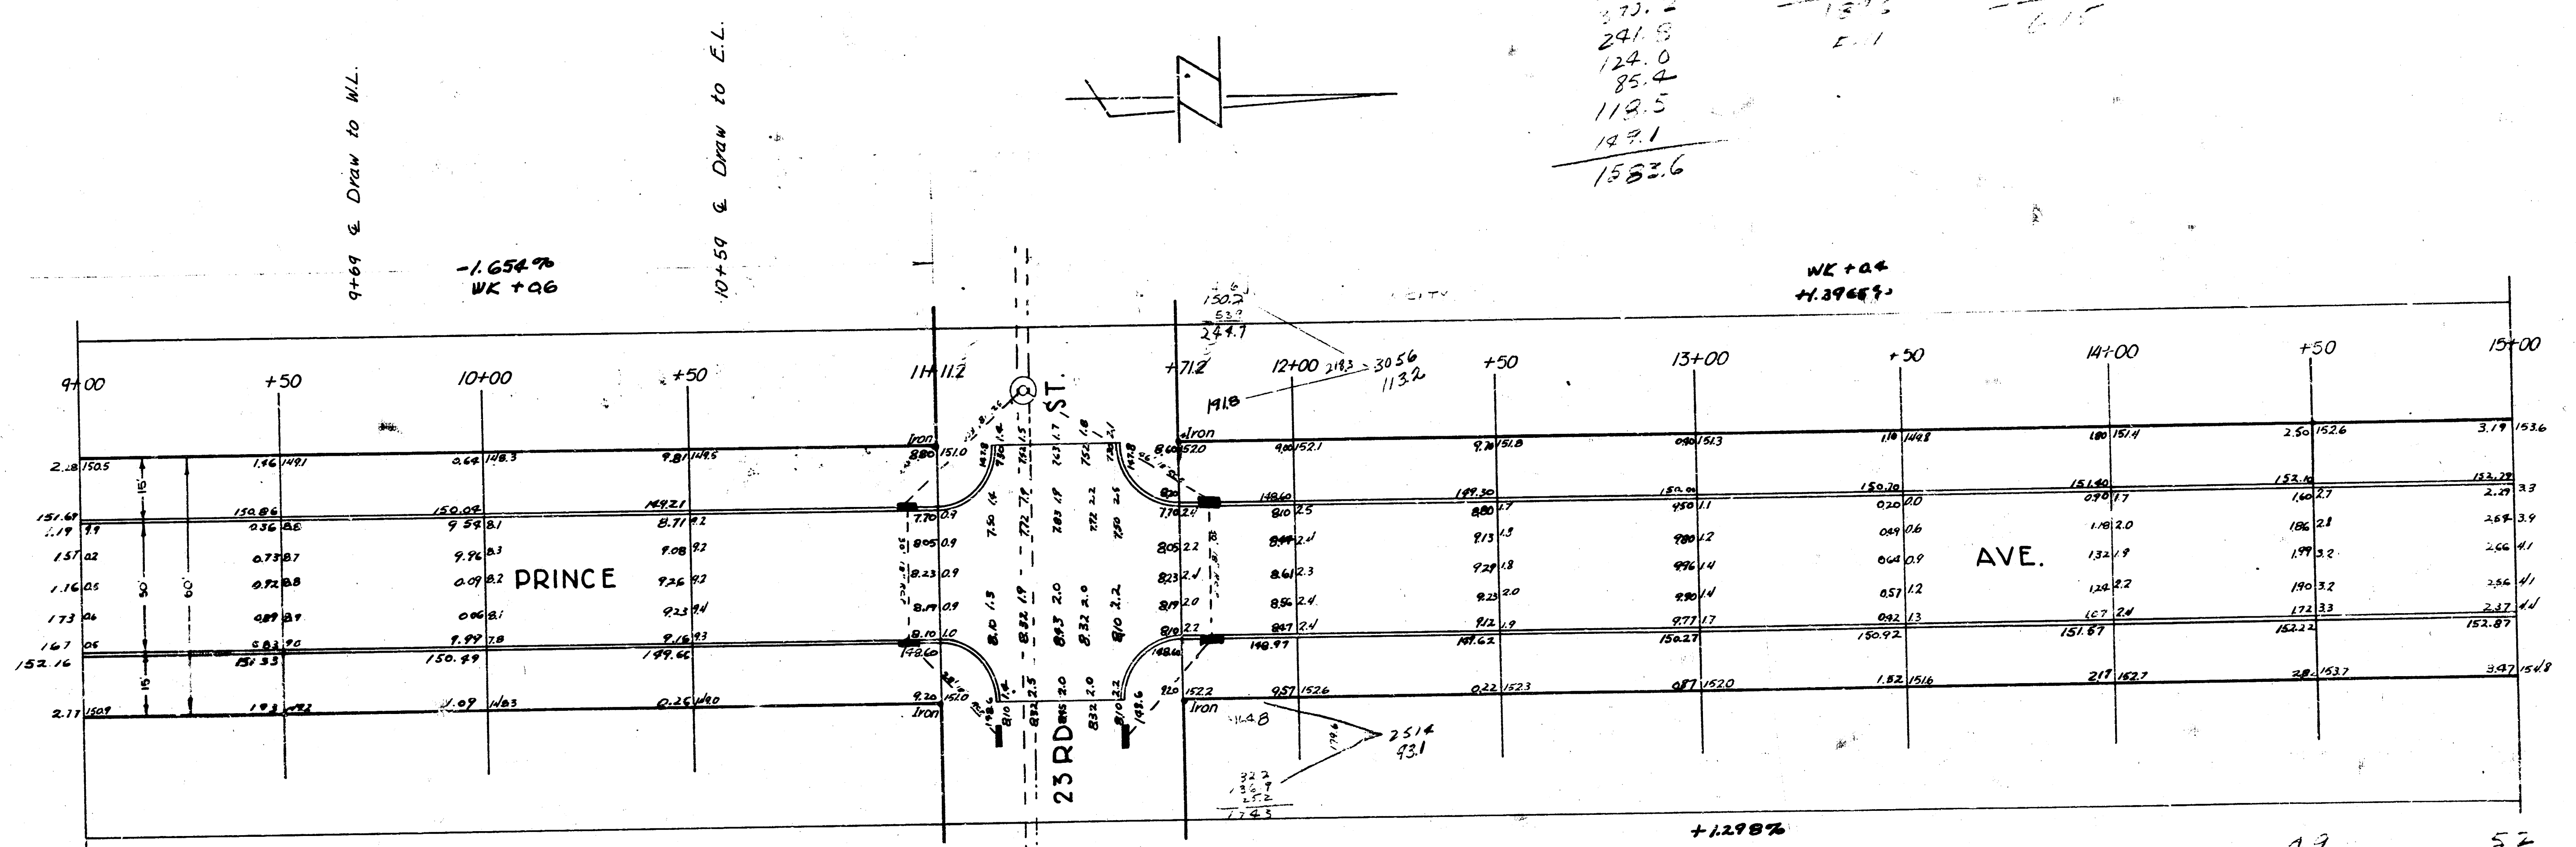




2
4

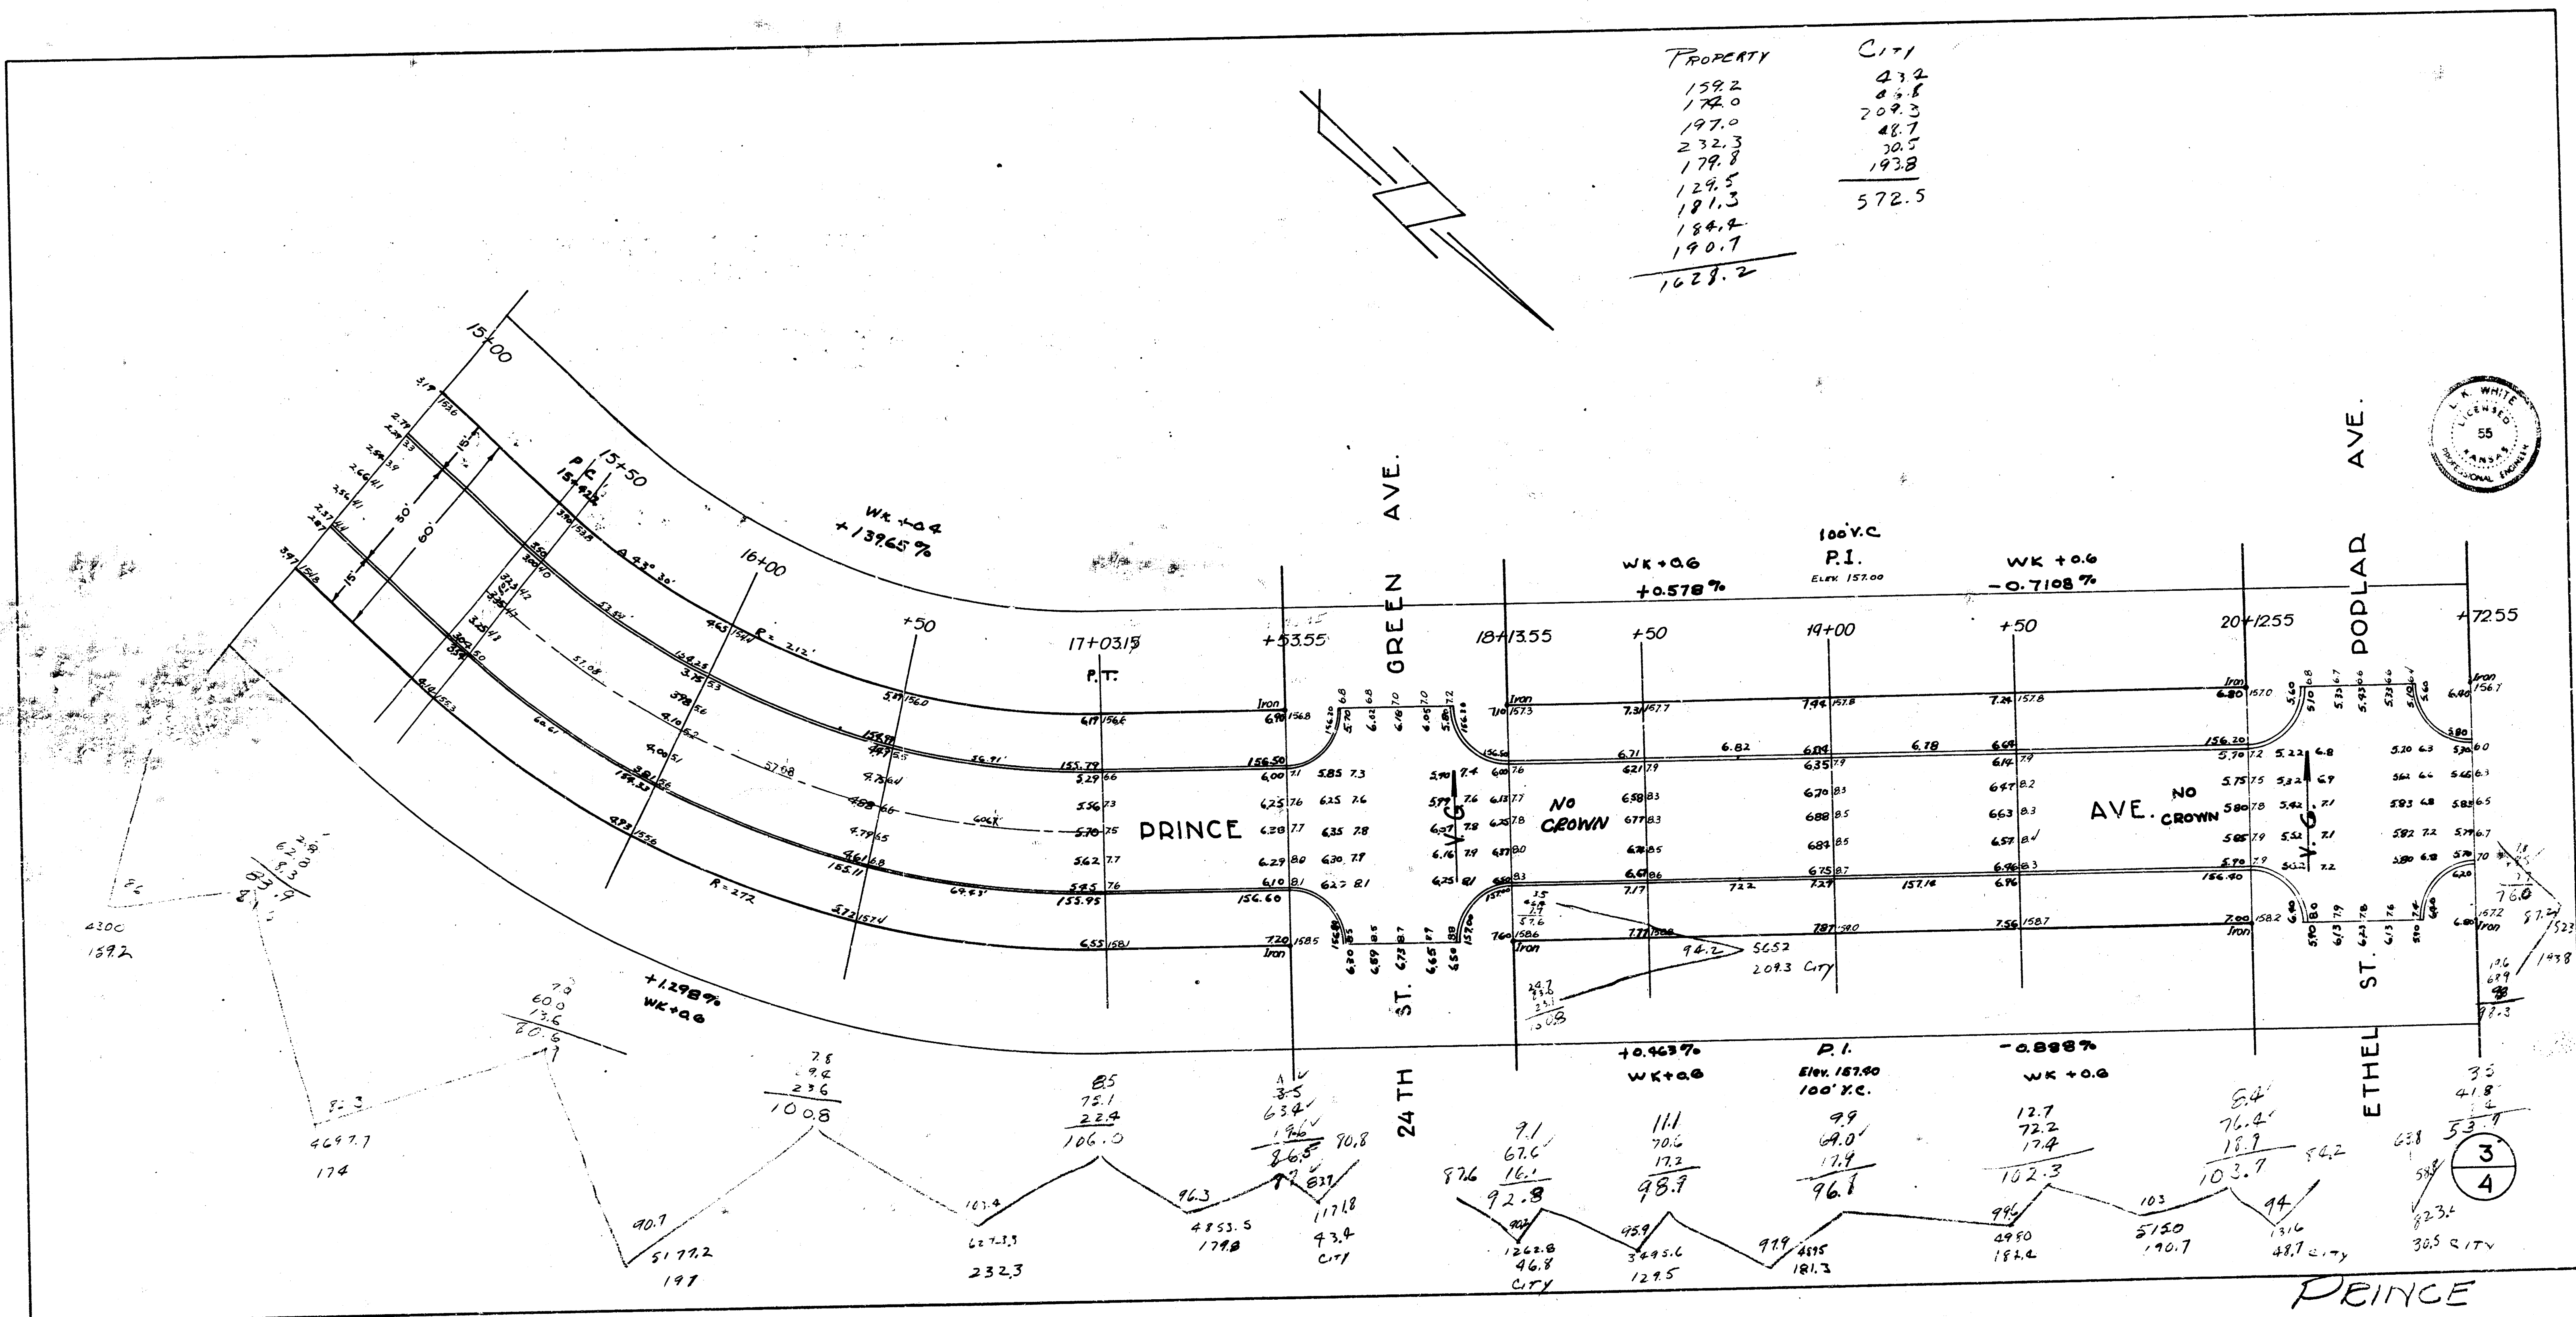

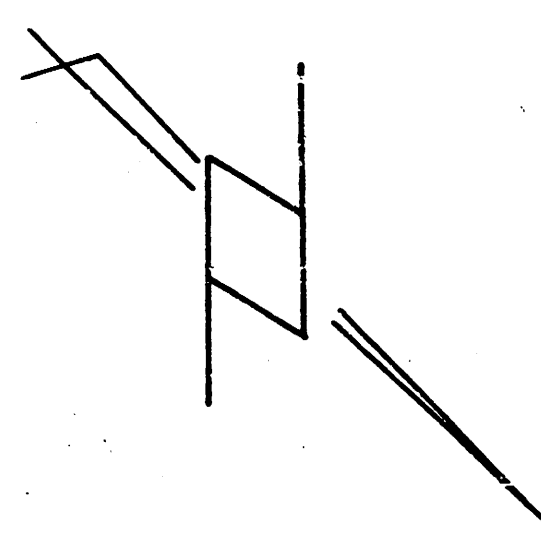

PROPERTY
50.2
111.3
22.8
2.2
20.0

ETHEL ST. POPLAR AVE.

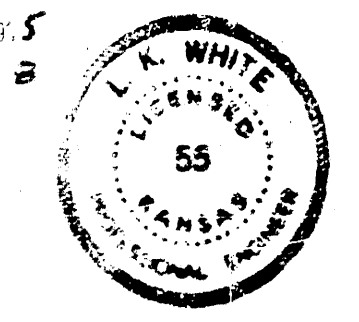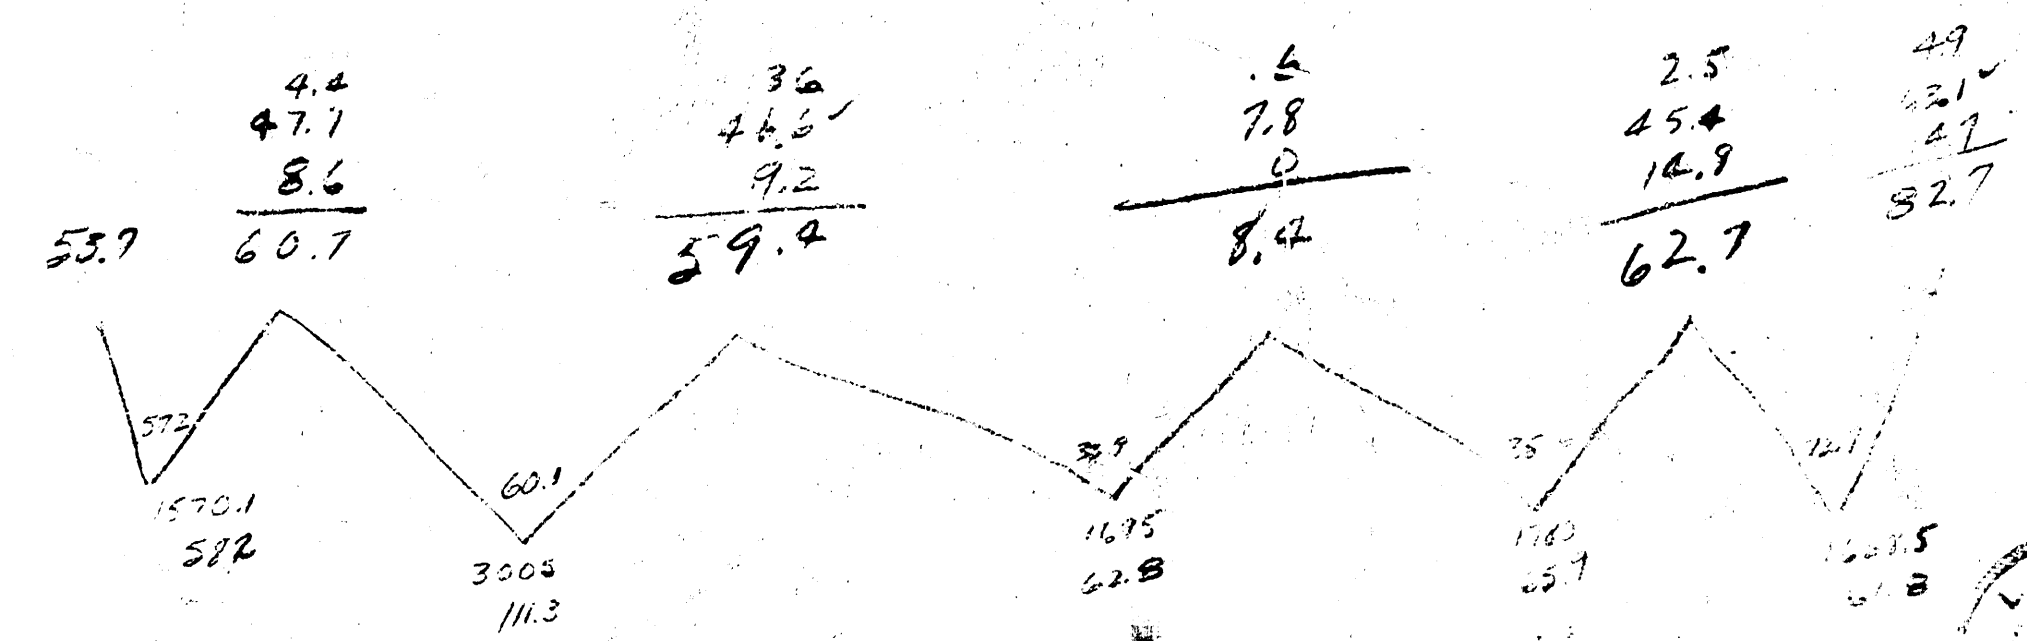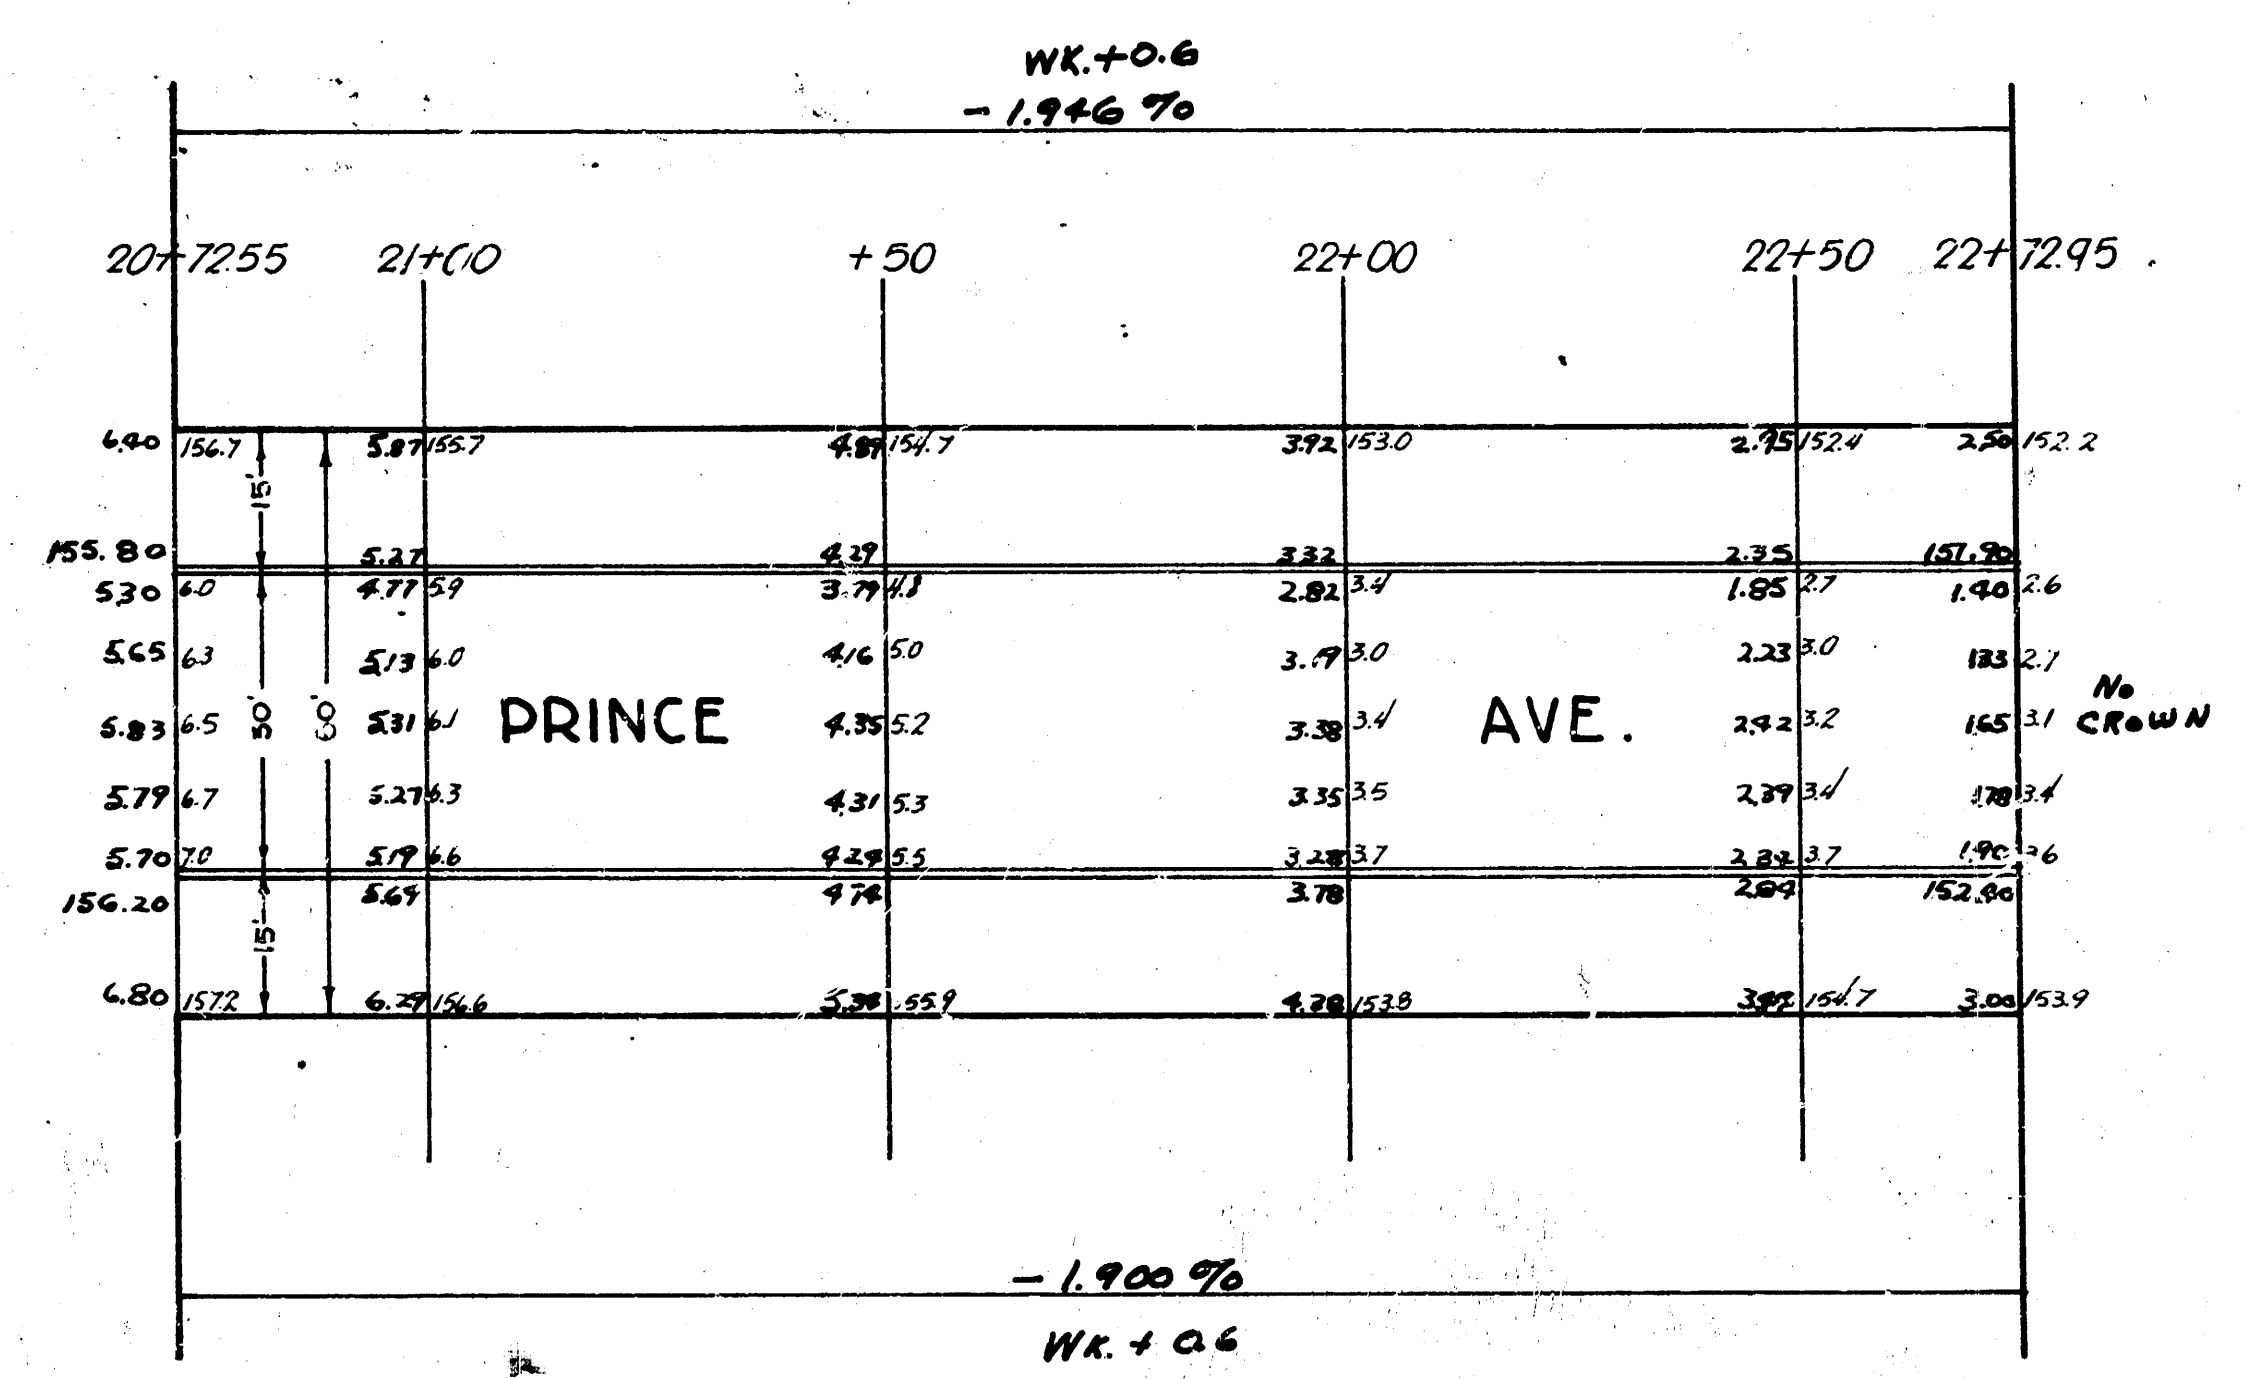

4
4

PRINCE

10118