




B.M. 167.85 "R" in Ritchie E. end rd. SE. Cor. Huntington & Post Oak

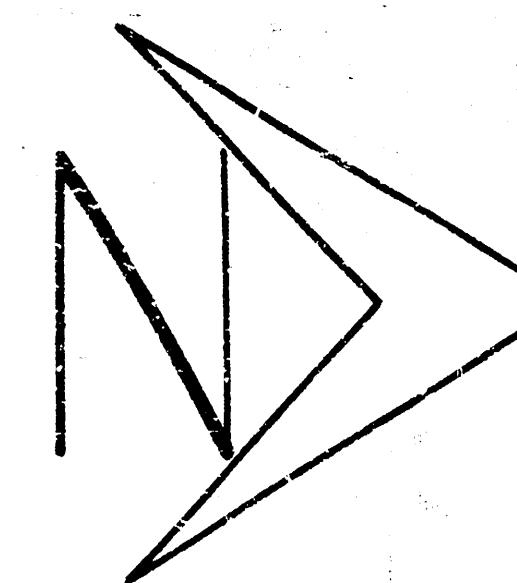



Scale 1"=20'

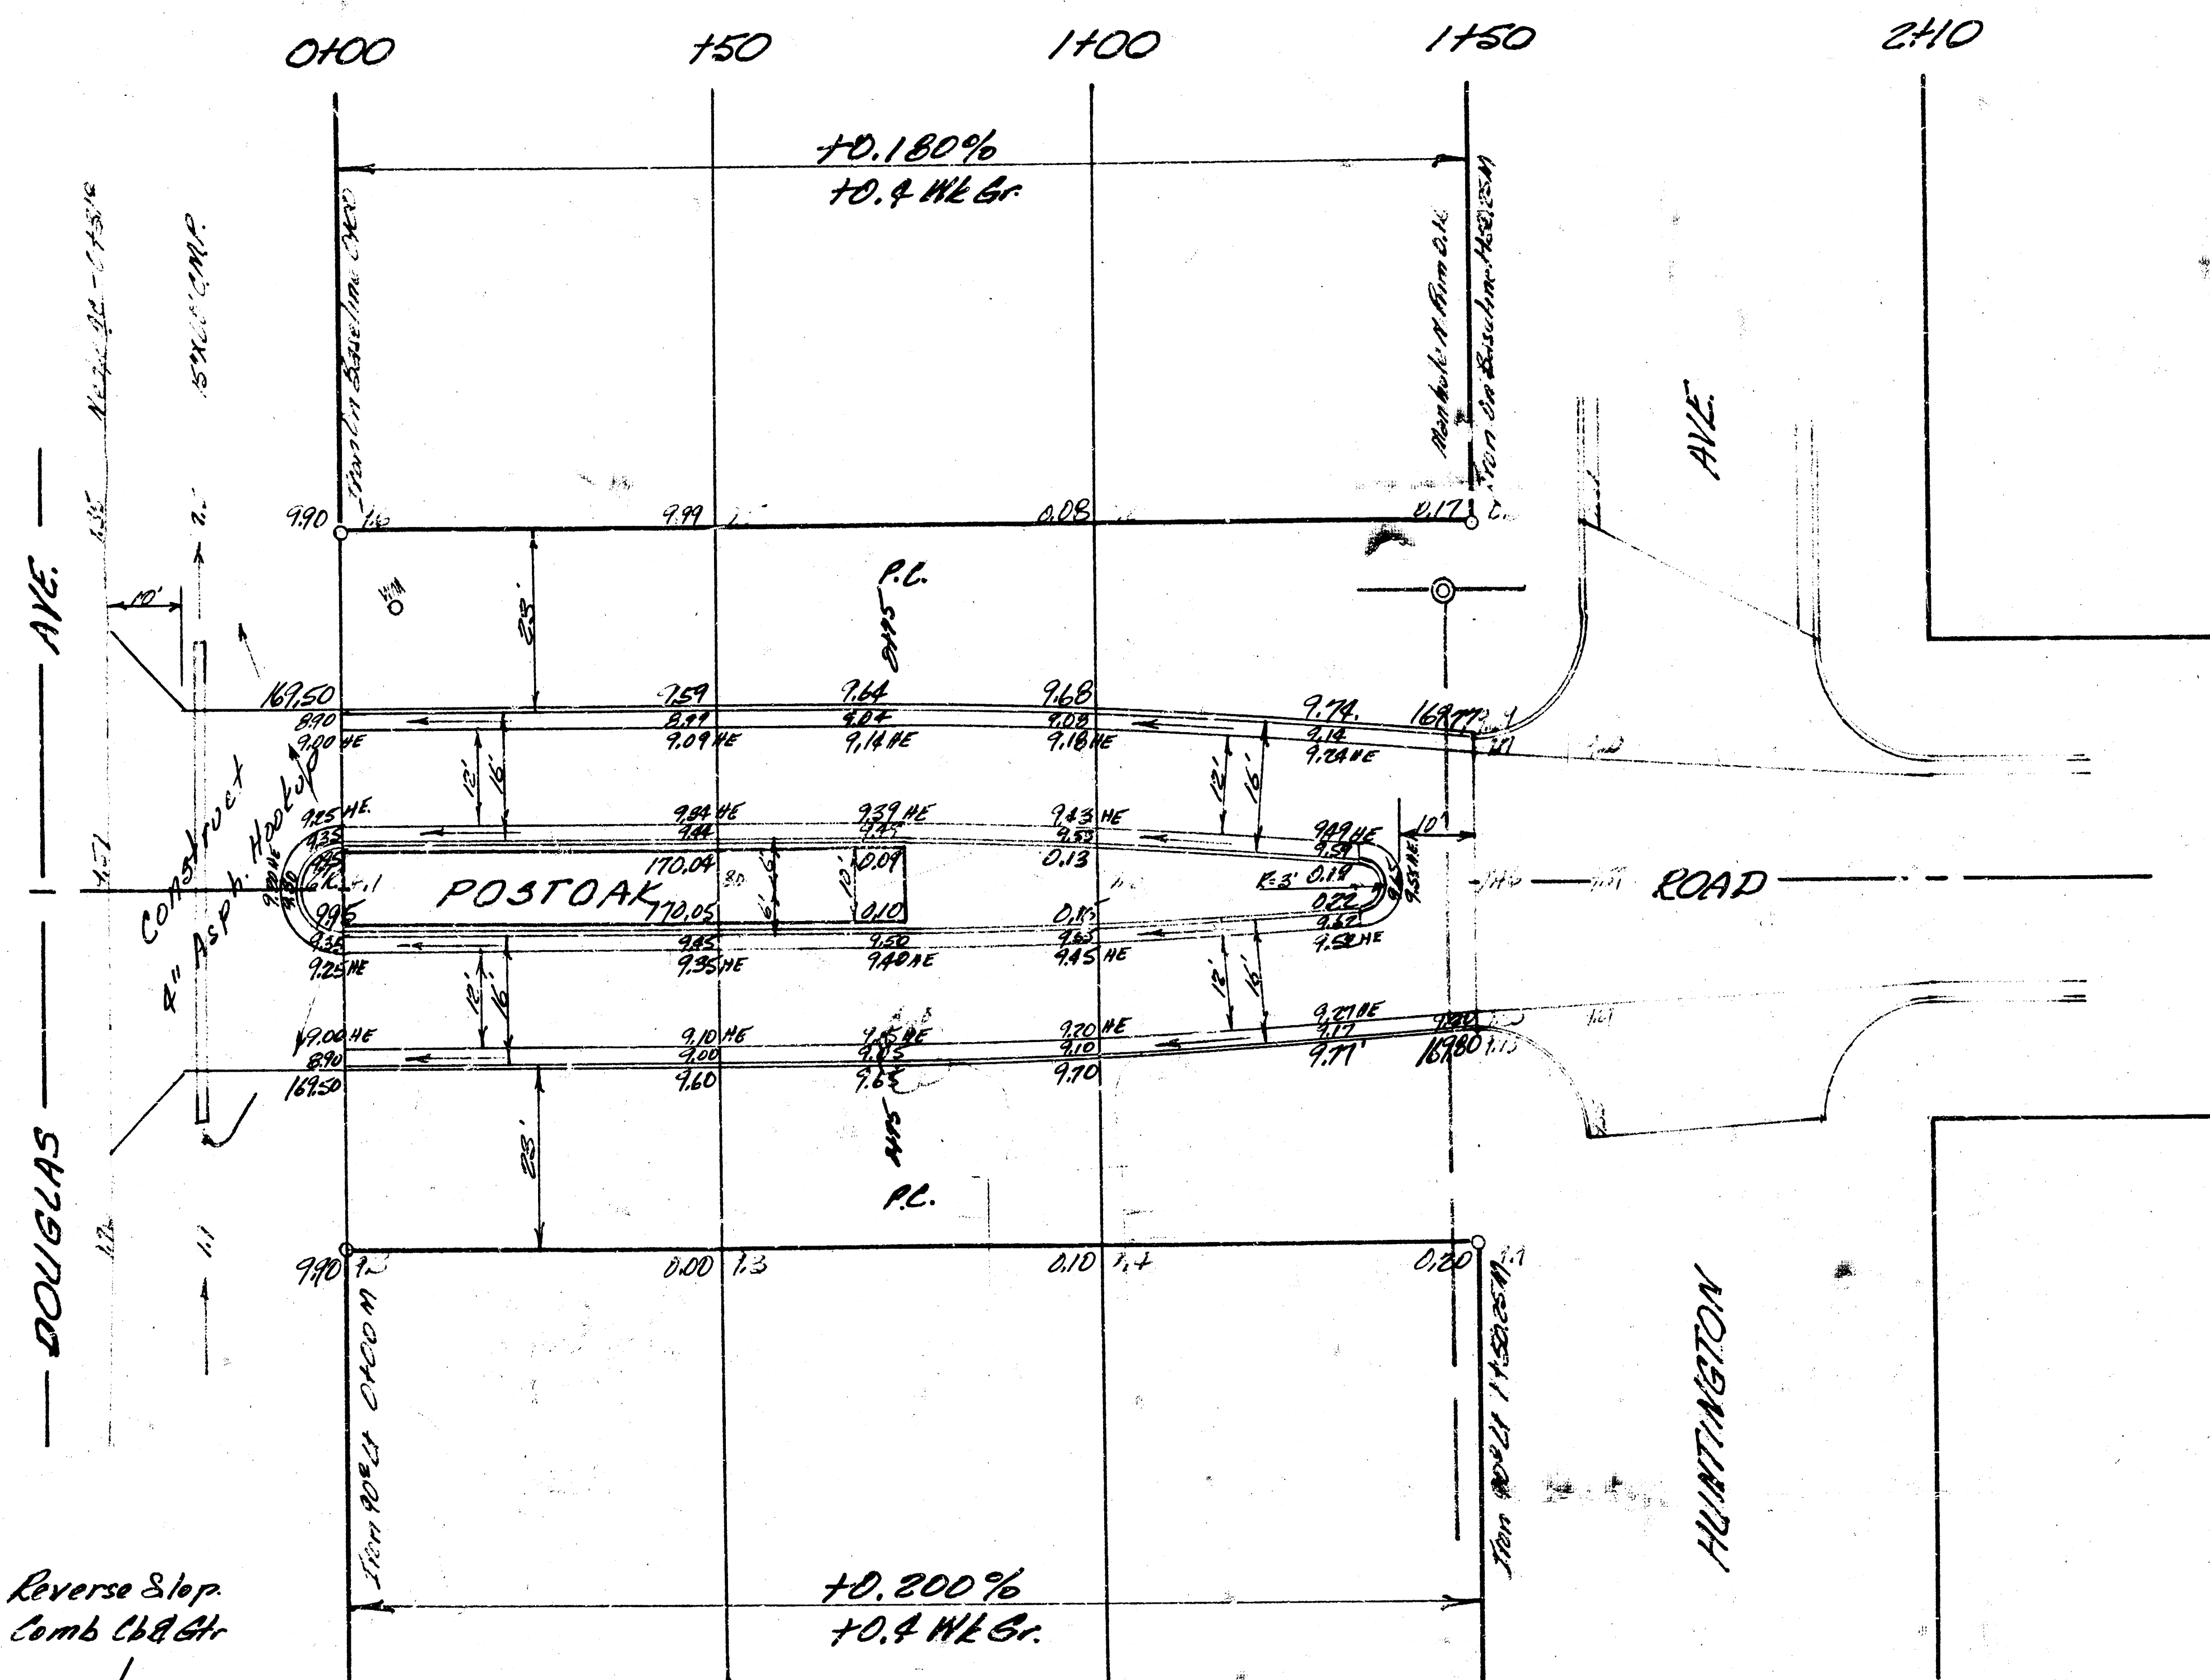

Excavation Prop	City	Comp. Fill Prop	City
169.6 CY.	16.9 CY.	61 CY.	0.5 CY.
17.0 +10%	17.1 +10%	0.5 +10%	0.1 +10%
186.6 CY. Total	18.6 CY. Total	5.6 CY. Total	0.6 CY. Total

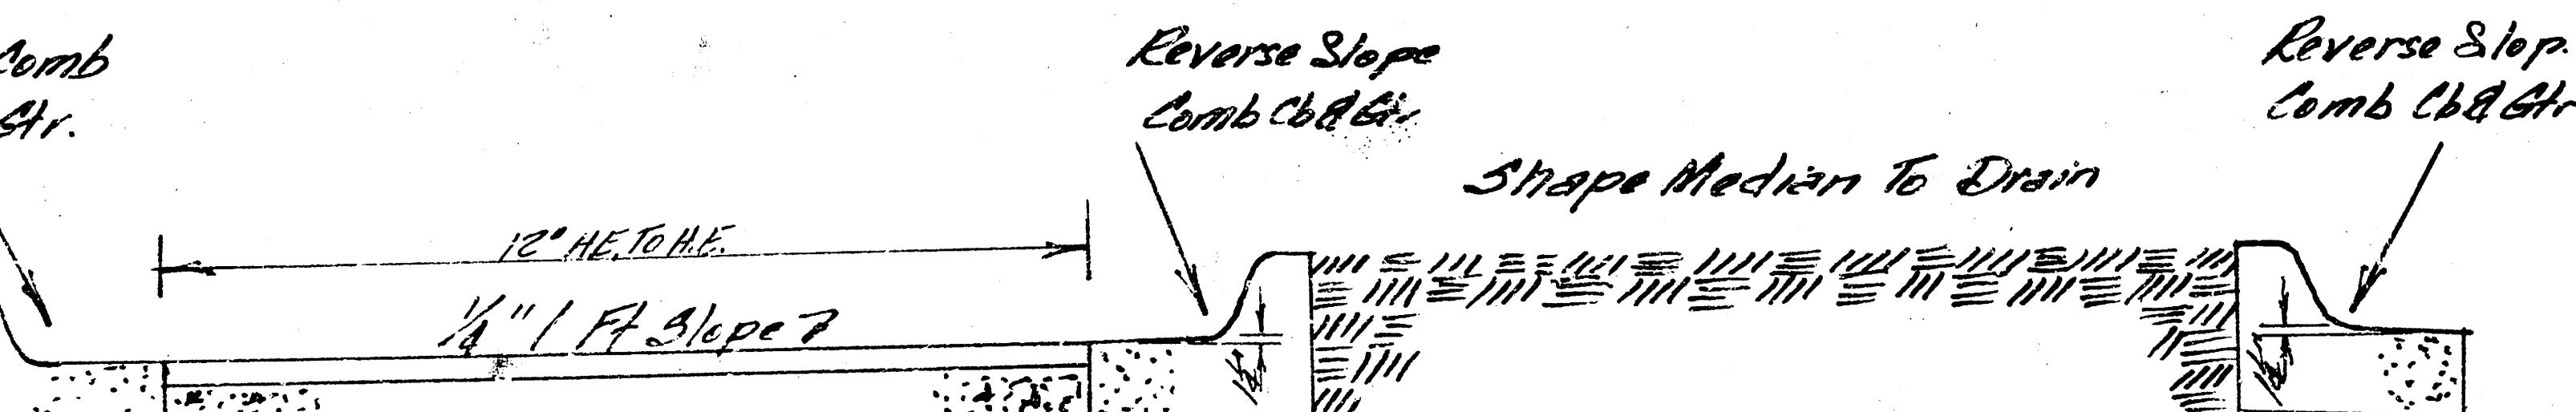

TYPICAL HALF SECTION
No Scale

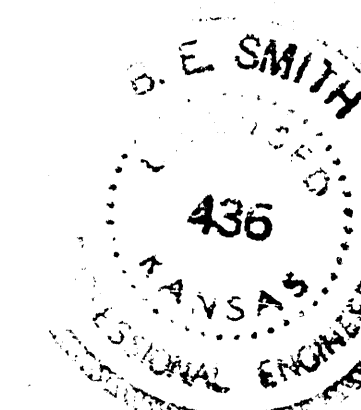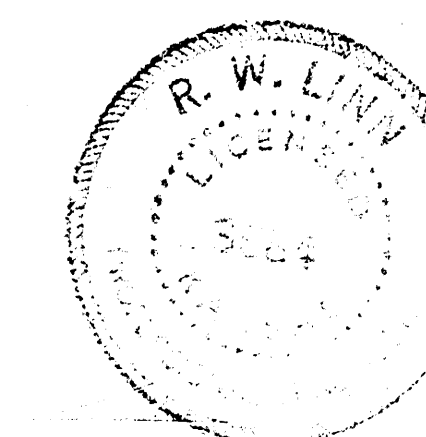

1/2

POSTOAK ROAD
 N. DOUGLAS AVE TO S. HUNTINGTON AVE.
 12' - 2' - 16' A.C. BOTH
 SIDES 12' MEDIAN
 CITY OF WICHITA, KANSAS
 B. E. SMITH CITY ENGINEER
 DATE MAY 1966 PROJ C15-75