


B.M. + 175.06 S.W. COR CONC PORCH. NO #74 24 ROCKWOOD

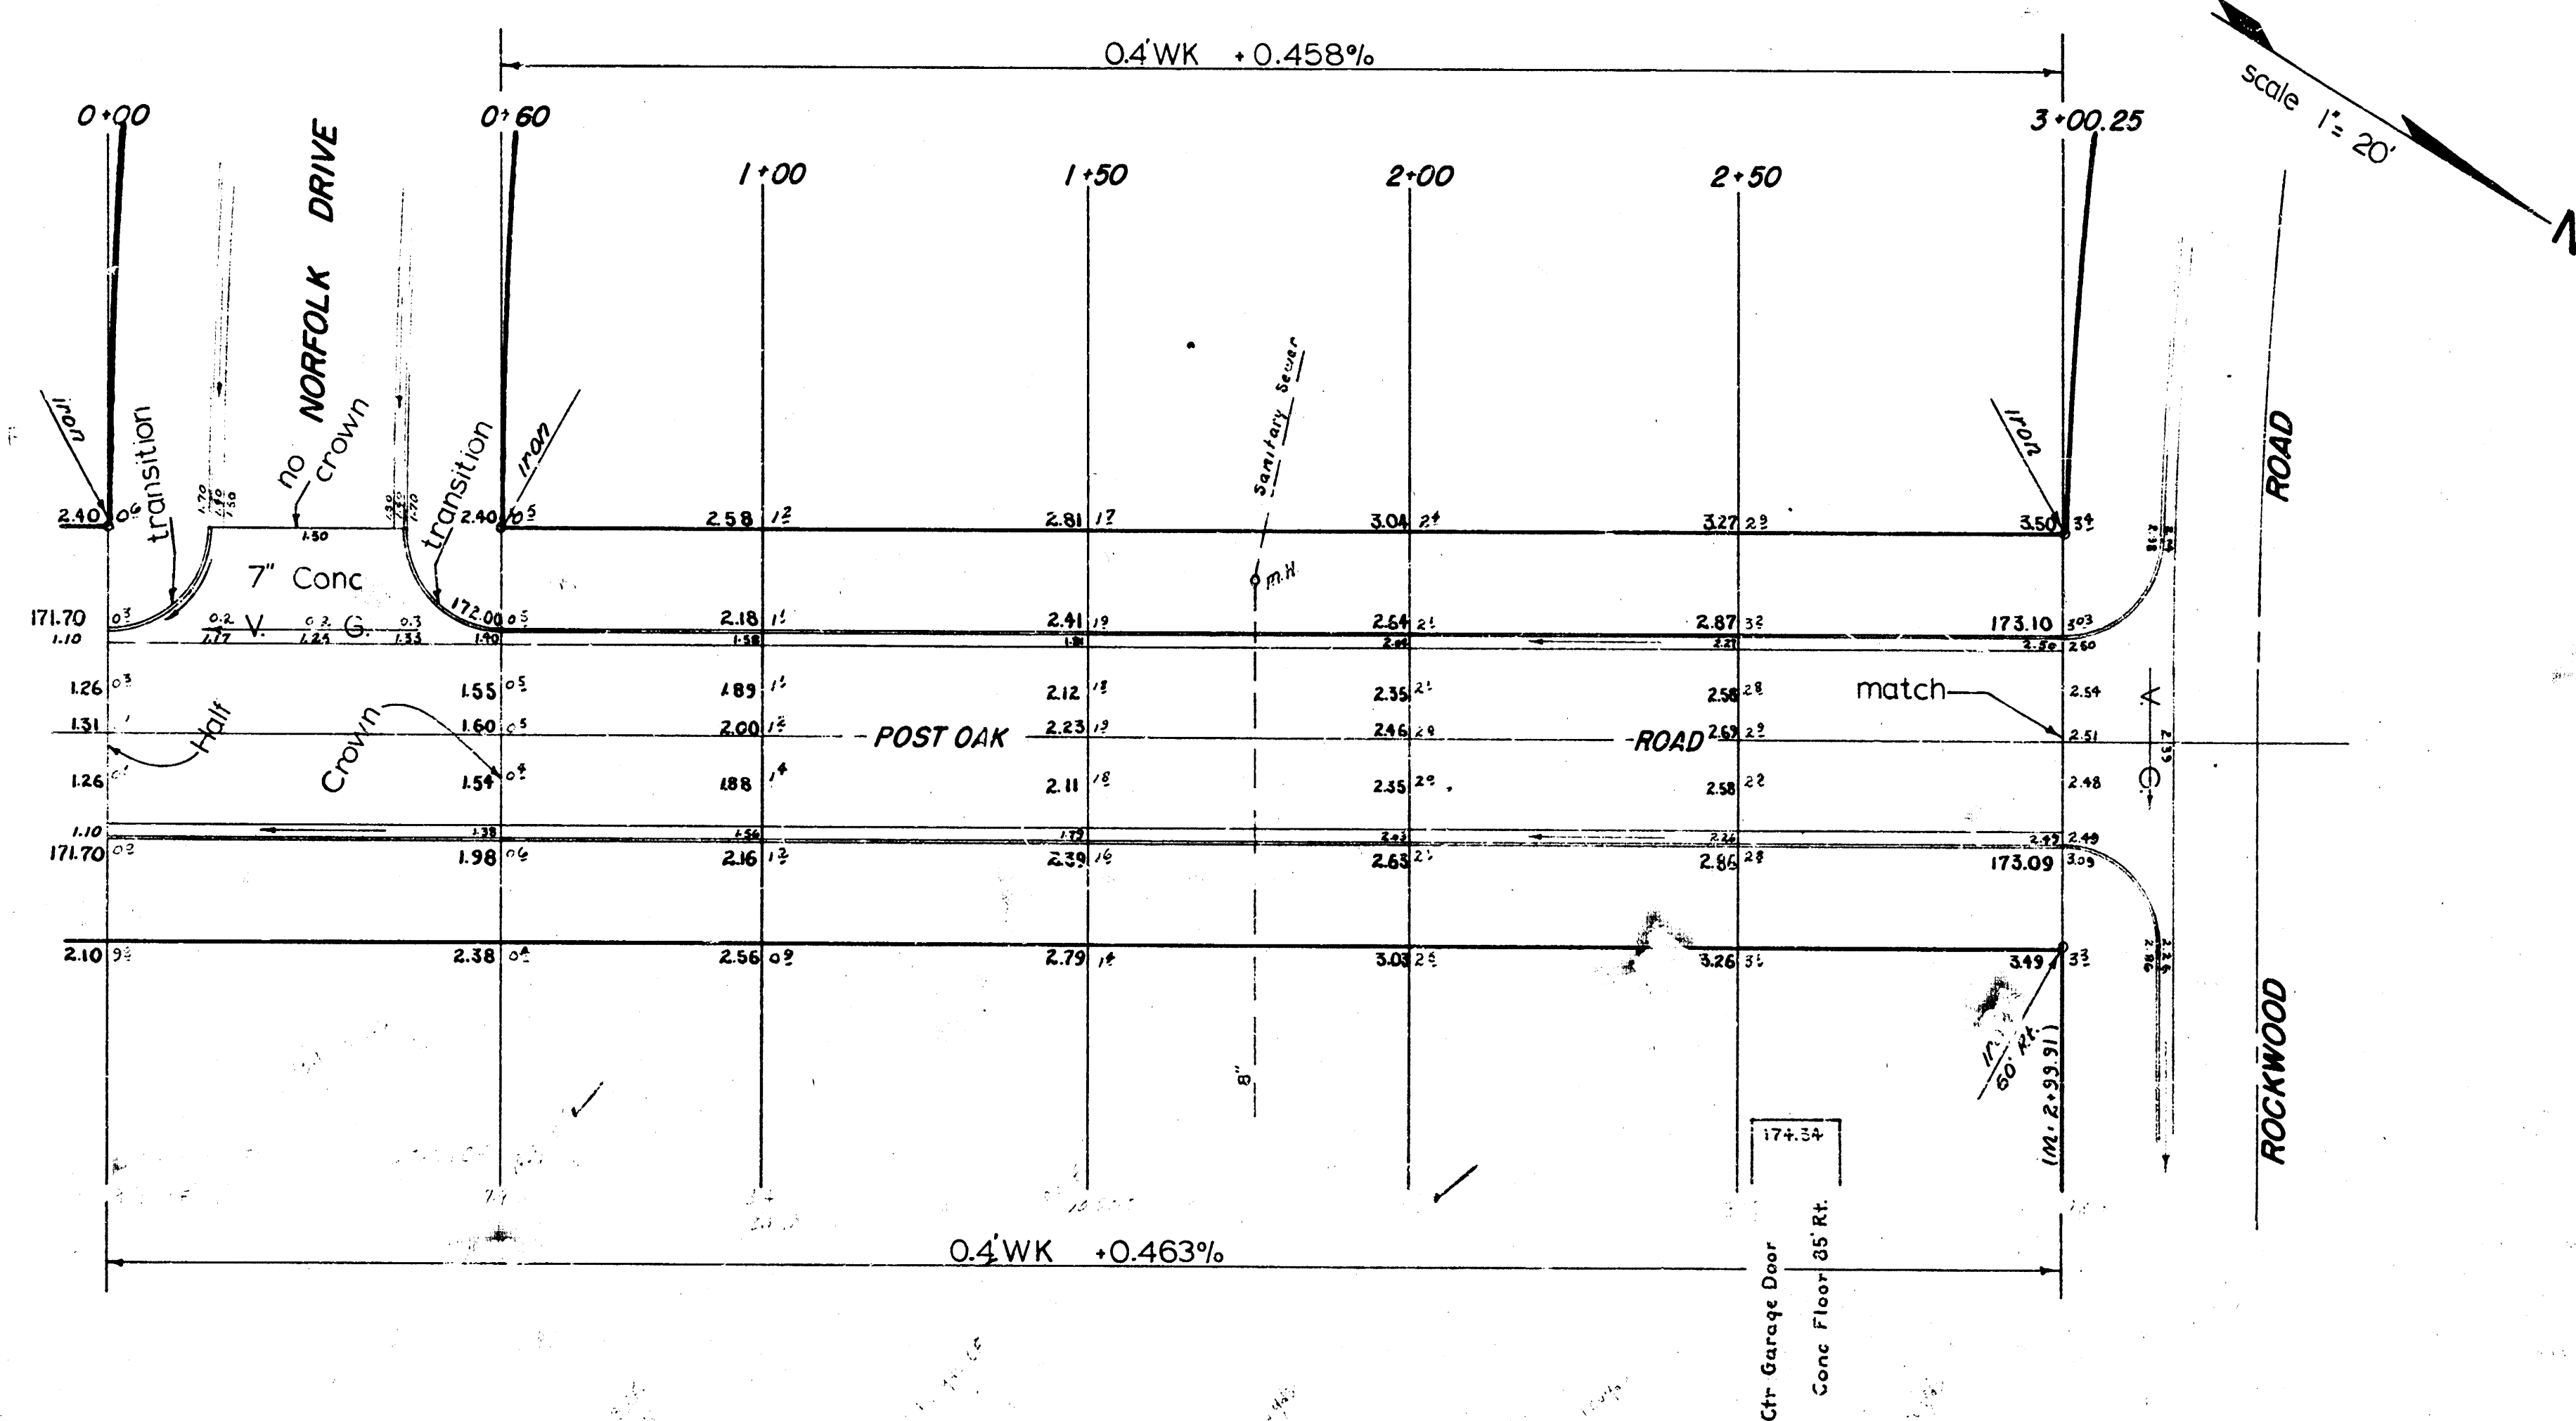

County
City
Engineer

PROPERTY		CITY	
Excavation	Comp. Fill	Comp. Fill	
120.4 cu yds	34.4 cu yds	24.4 cu yds	
+10% = 12.0 "	+10% = 3.4 "		
Totals	132.4 cu yds	37.8 cu yds	

POST OAK ROAD
 S.L. ROCKWOOD TO S.L. NORFOLK
 26' - 2'-30' ASPH CONC
 B.E. SMITH CITY ENGINEER
 CITY OF WICHITA, KANSAS
 DATE: Aug. 1964 PROJ C13-35