


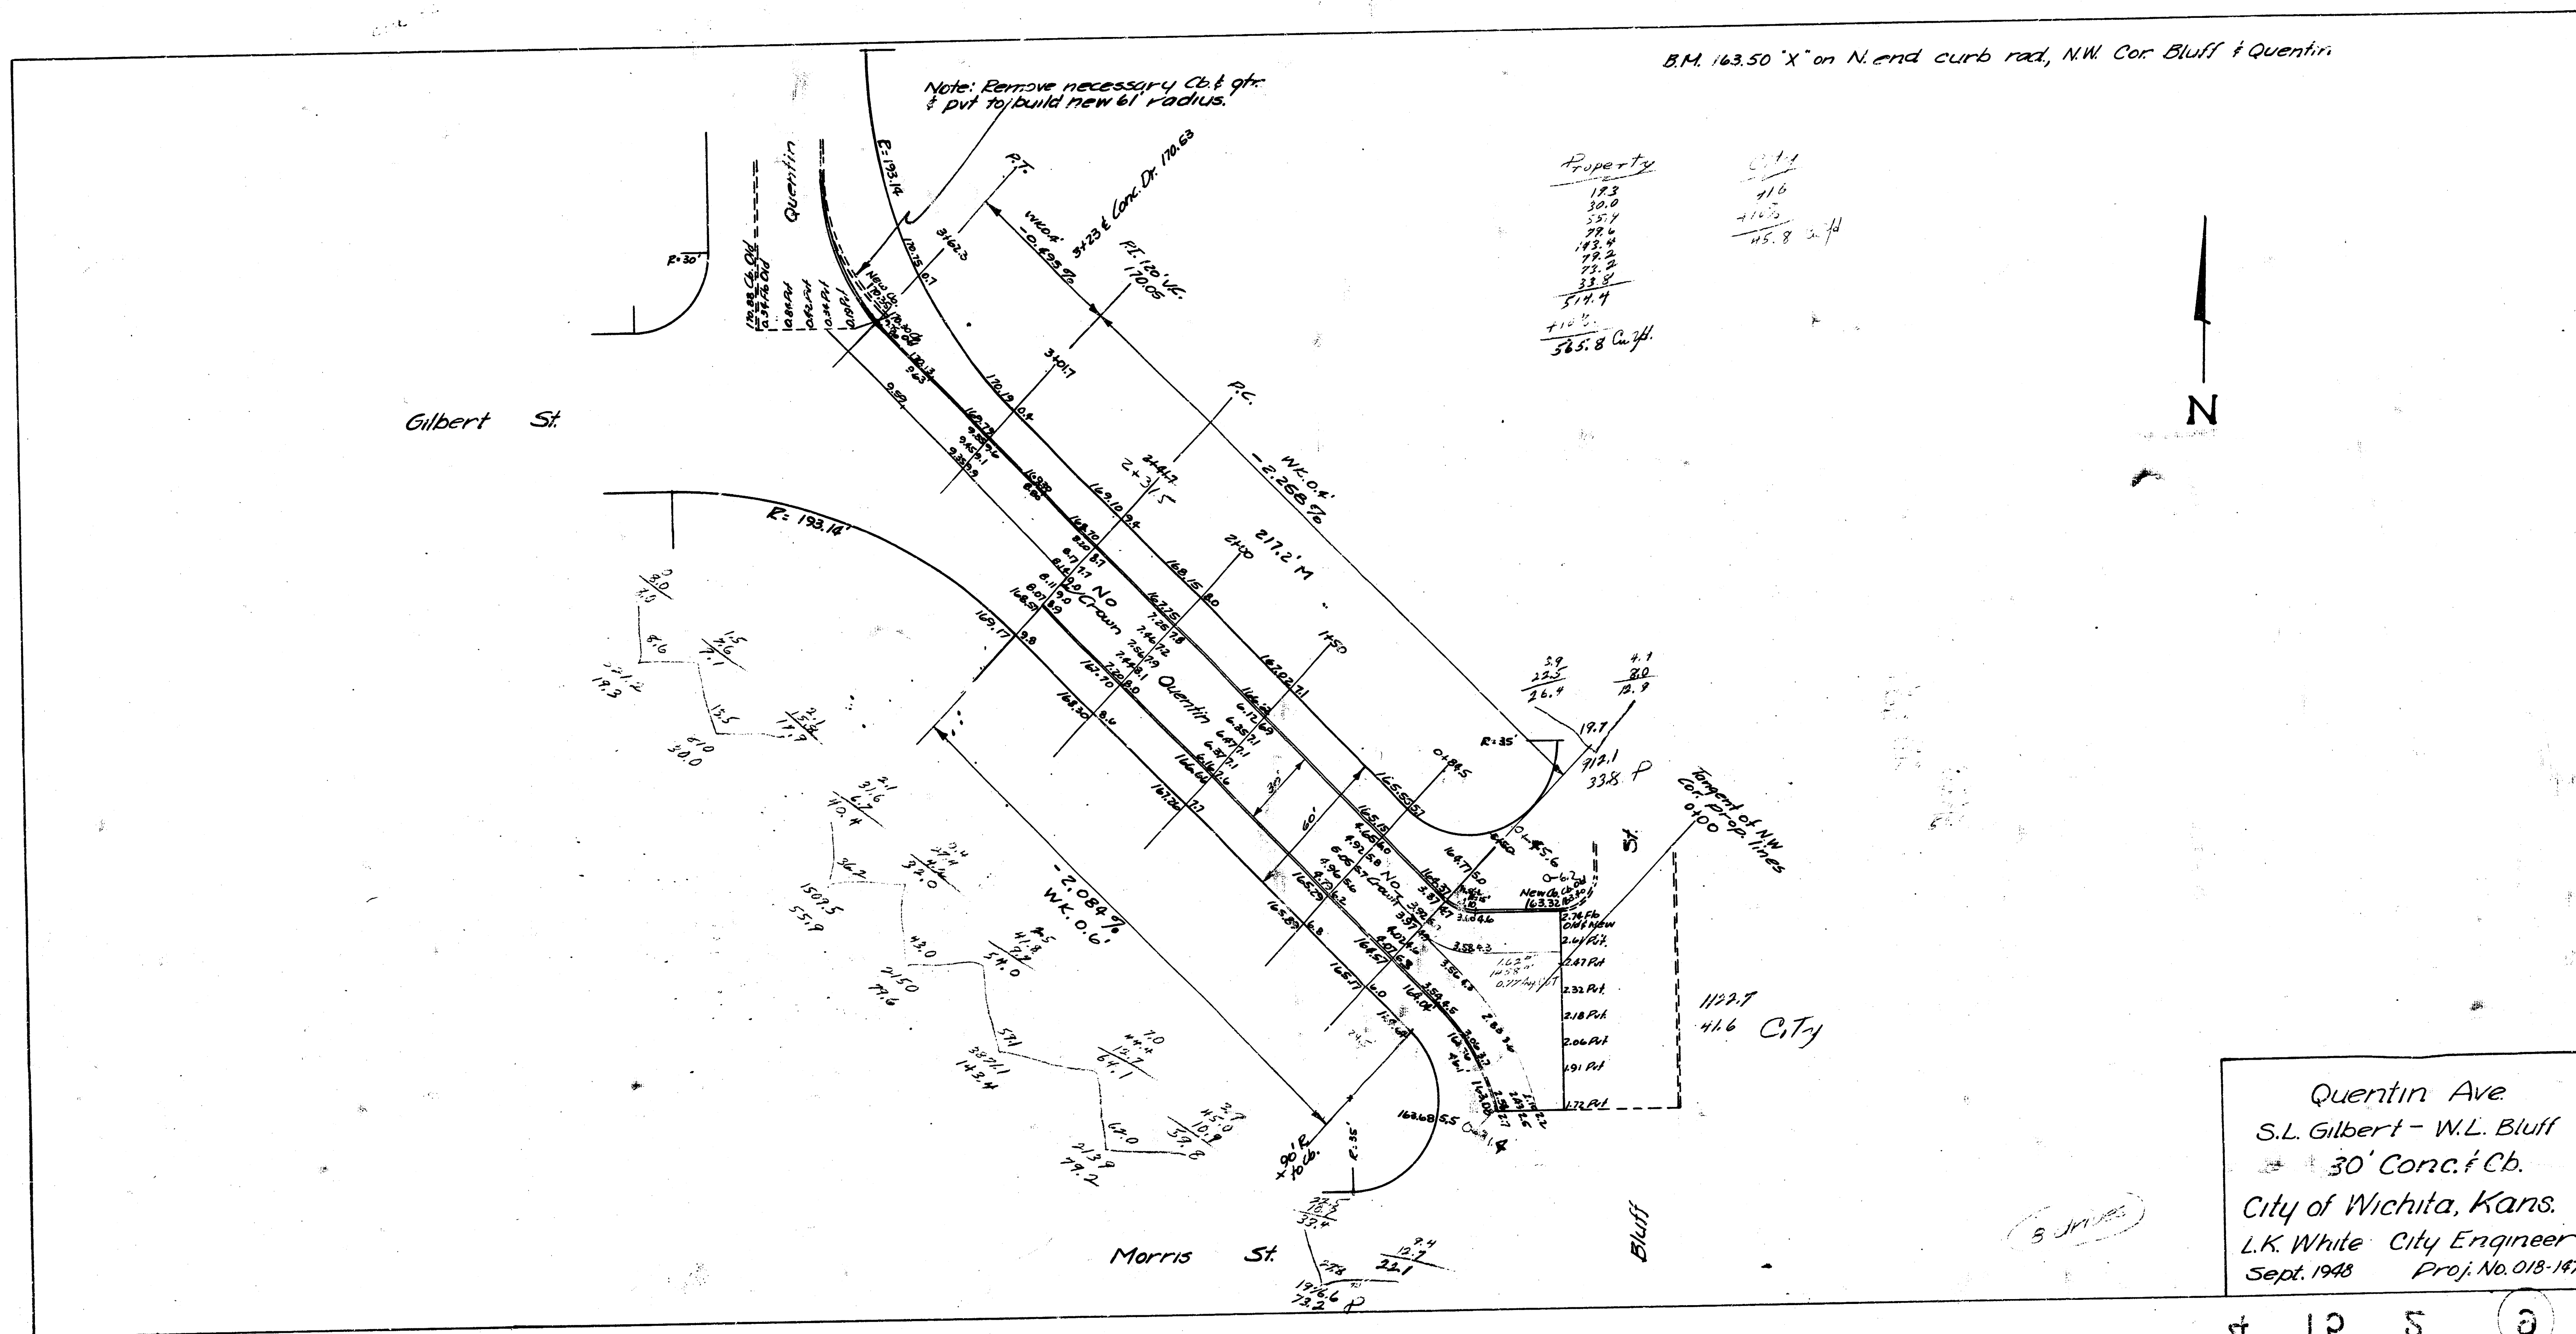

Quentin Ave
 S.L. Gilbert - W.L. Bluff
 30' Conc. & Ch.
 City of Wichita, Kans.
 L.K. White City Engineer
 Sept. 1948 Proj. No. 018-147