

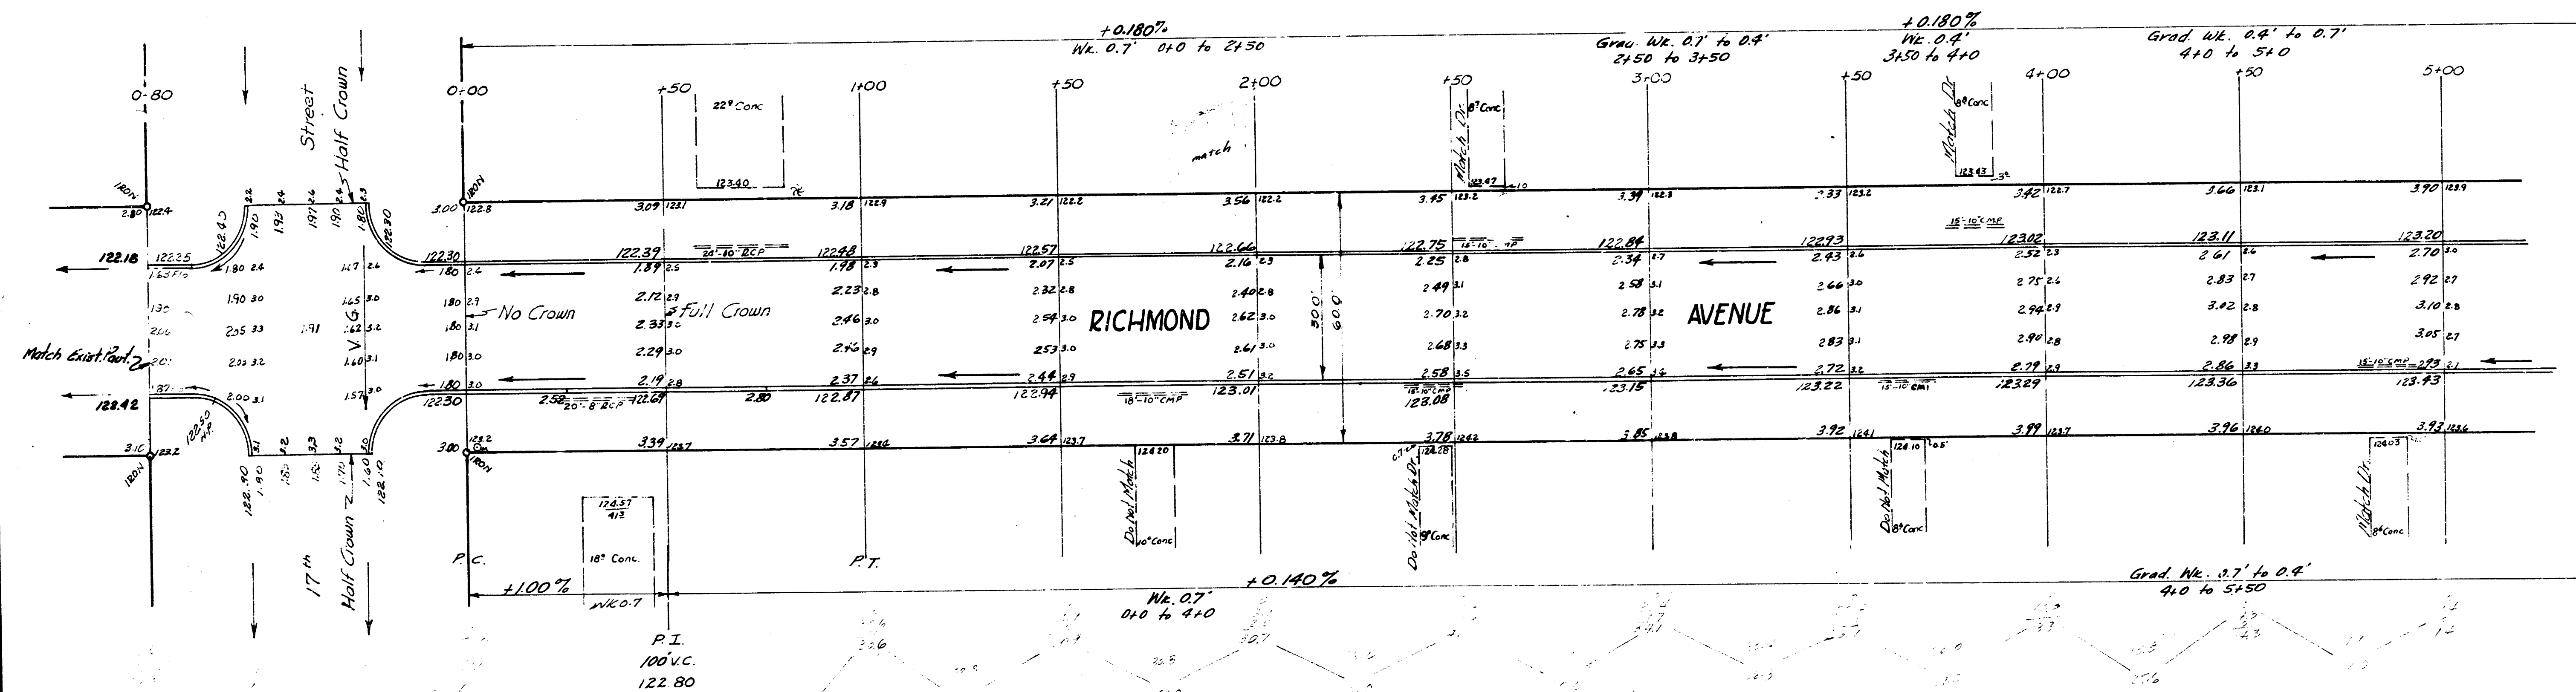
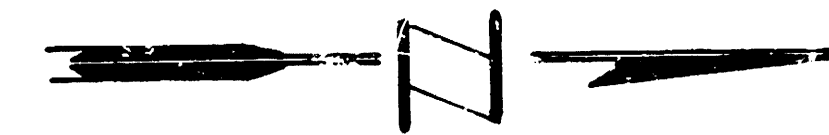


BM = 123.54 Standard SW cor 17th & Meridian
 BM = 123.01 22 spike NE side HLP SW cor 17th & Richmond

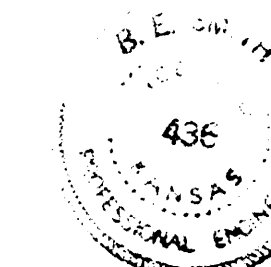

Sheet 1 of 2

RICHMOND AVENUE
 SL 17th St. to NL Lot 1 Blk B Garrison Acres
 30' Conc. & Cb.
 CITY OF WICHITA, KANSAS
 B.E. SMITH CITY ENGINEER
 APRIL 1958 PROJ. NO. C-16-183

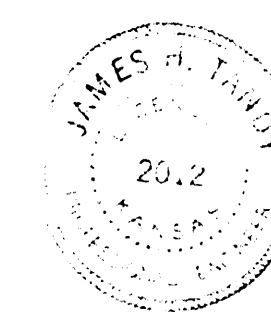



PROJ. NO. C16-183