




B.M. 108.406 STEPBENCH E.S. HLP NW MERTON & RICHMOND
 B.M. 108.45 "N" IN MUELLER FIRE PLUG NE RICHMOND & HARRY

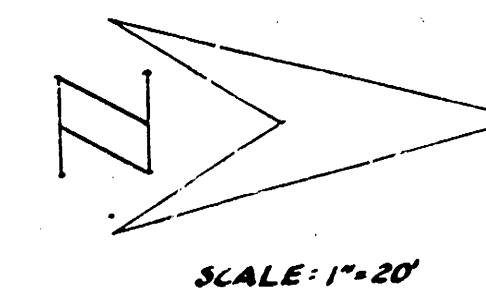

SCALE: 1"=20'

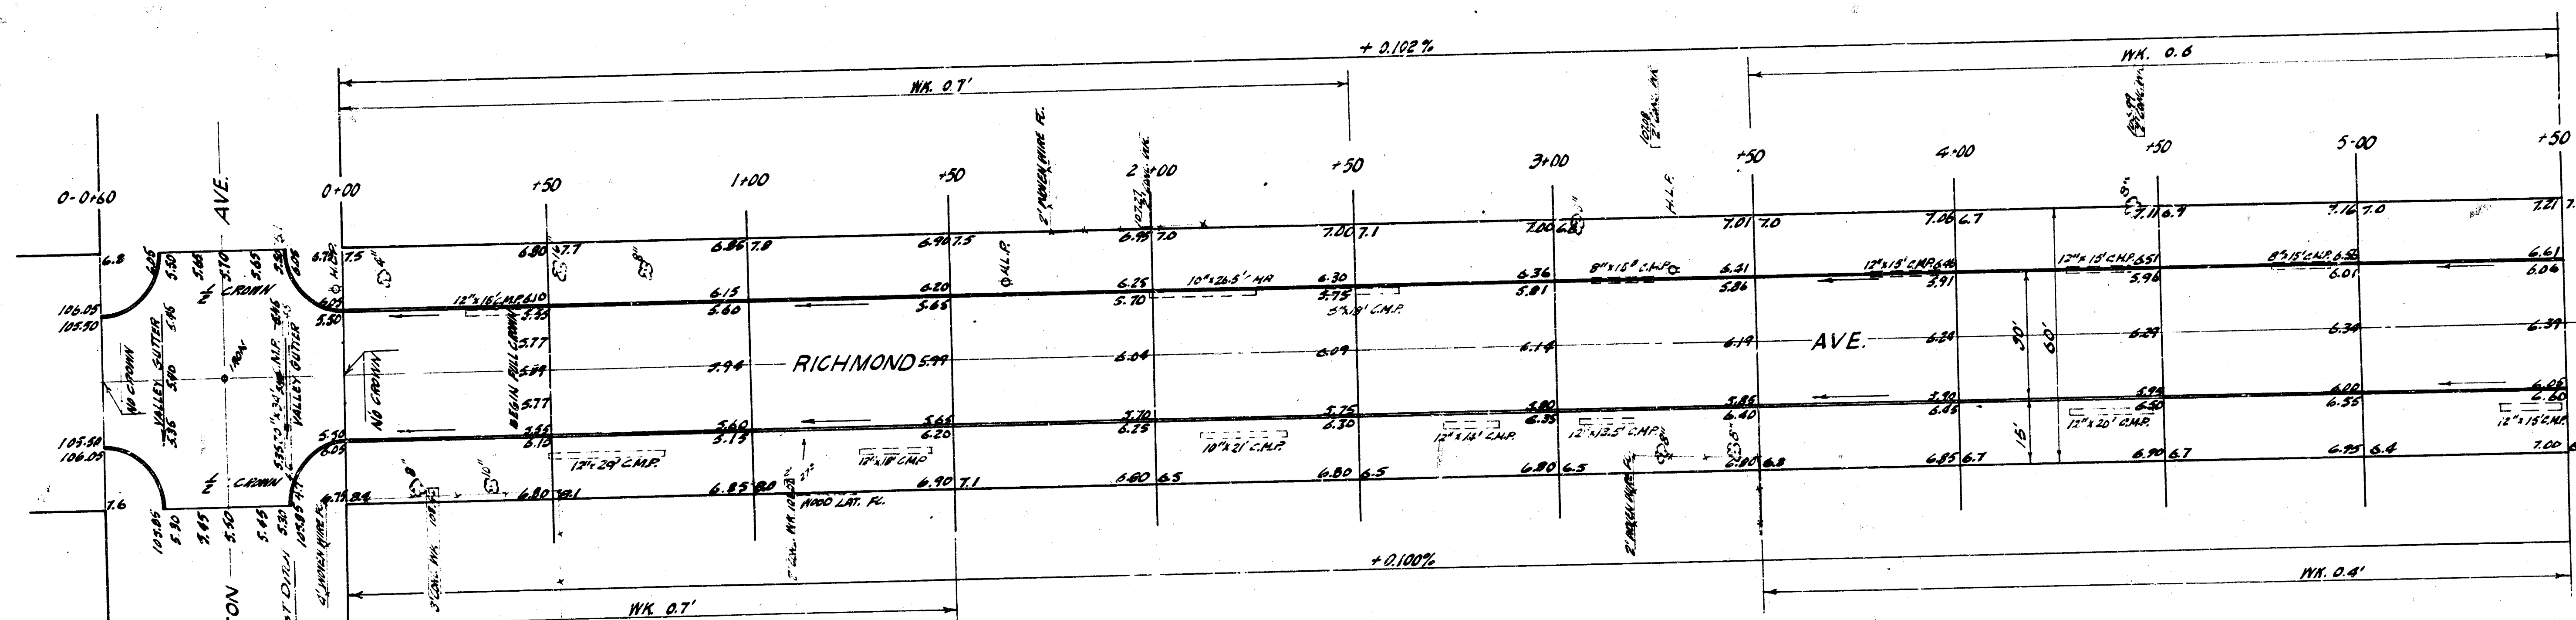

TIES TO IRON & MERTON & RICHMOND
 32.7 S TO N FACE NO. 1
 38.5 SE TO NW COR. NO. 1 FOUNDATION
 48.1 E TO N FACE NO. 5

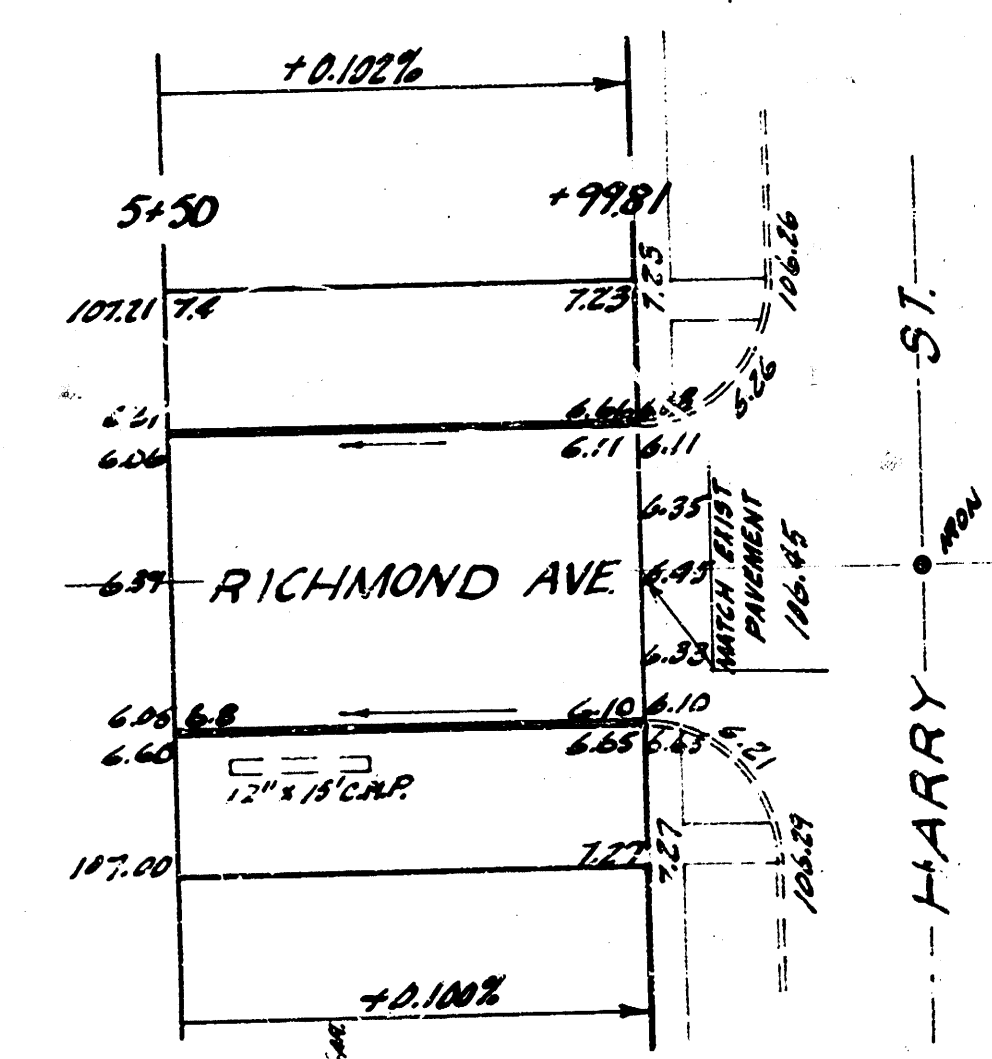

EXHAUSTION QUANTITIES

FROM	TO	ADJUSTED	CITY
EXHAUST	931.1 CY	931.1 CY	931.1 CY
EXHAUST	931.1 CY	931.1 CY	931.1 CY
EXHAUST	931.1 CY	931.1 CY	931.1 CY



RICHMOND AVE
 S.L. MERTON TO S.L. HARRY
 30' CONC. & CB.
 CITY OF WICHITA, KANSAS
 D.E. SMITH CITY ENGINEER
 FROM NO. 618-113