


Survey Record
Plan
Sheet
No. 7



CHAINS NORTH ON E
B.M. 10691 "D" ON SW COR. CONC. C.B. A.V. COR. RICHMOND & WHEELER
B.M. 11124 SW COR. CONC. PORCH. H. & N.E. COR. RICHMOND & IRVING
B.M. 10880 "G" IN GLOBE W. CO. RICHMOND - N.E. WALKER

SCALE 1"=20'

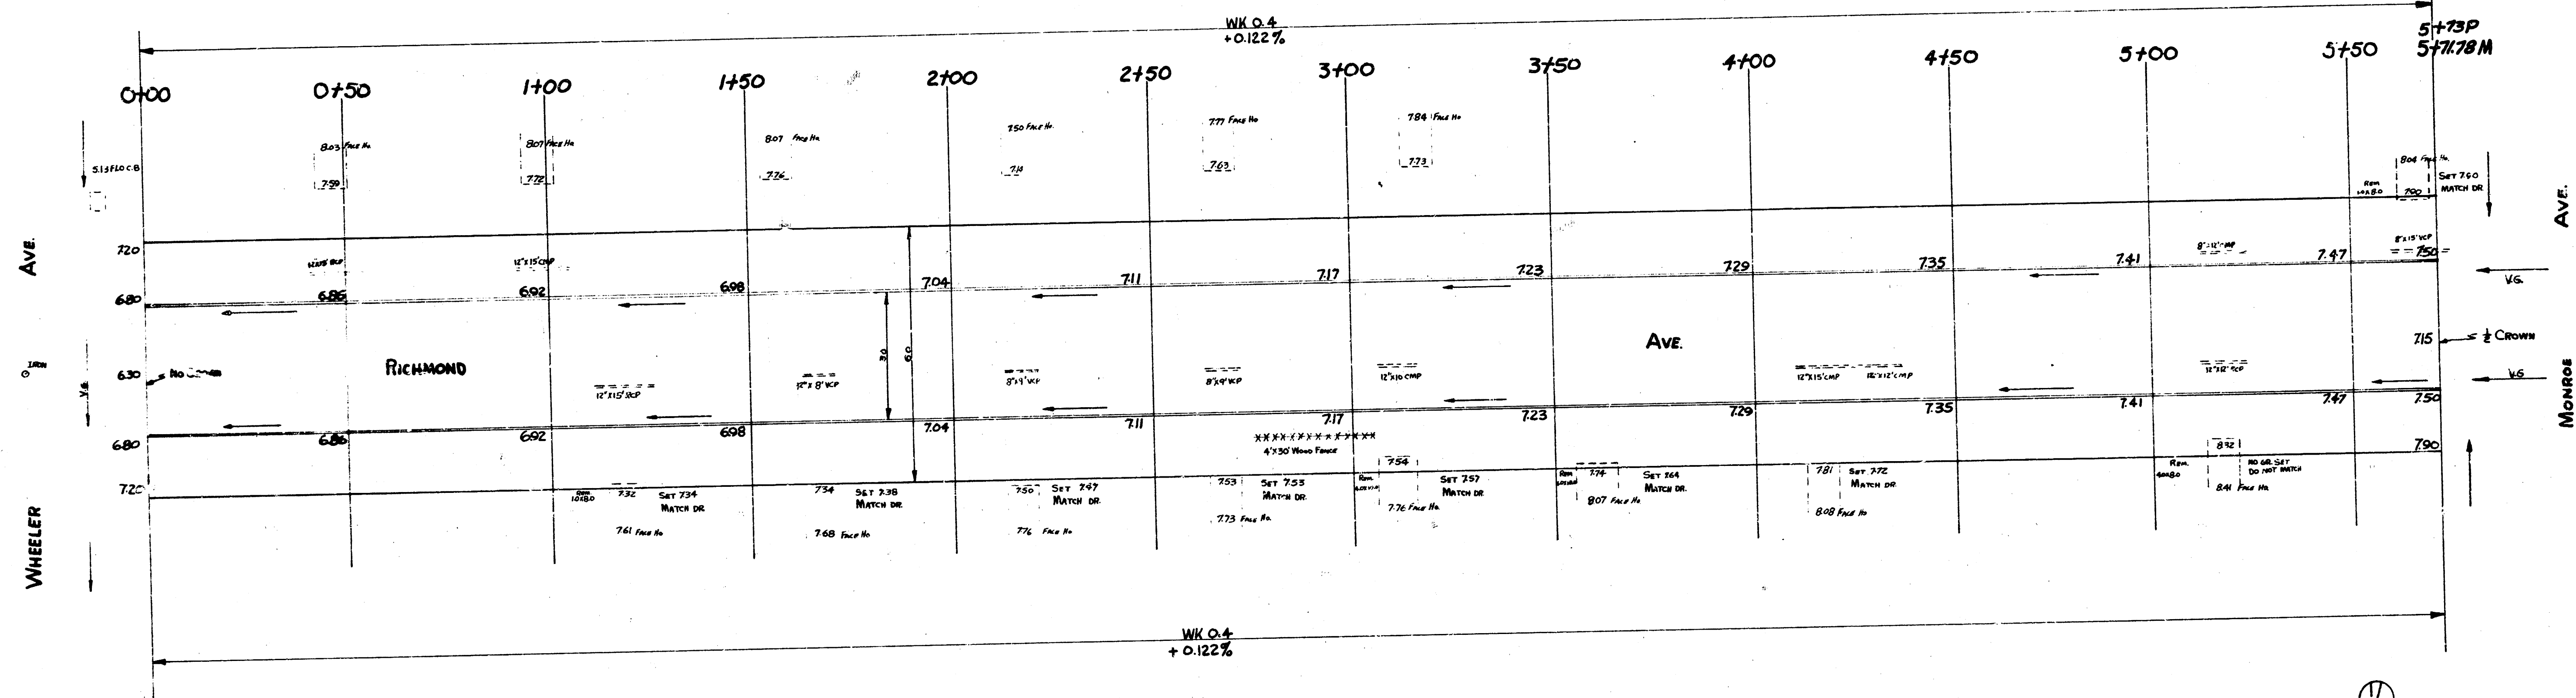

RICHMOND
N.W. WHEELER TO S.E. MONROE
30 CONC. C.B.
CITY OF WICHITA, KANSAS
B.E. SMITH CITY ENGR.
Aug. 1954 C 14-216