
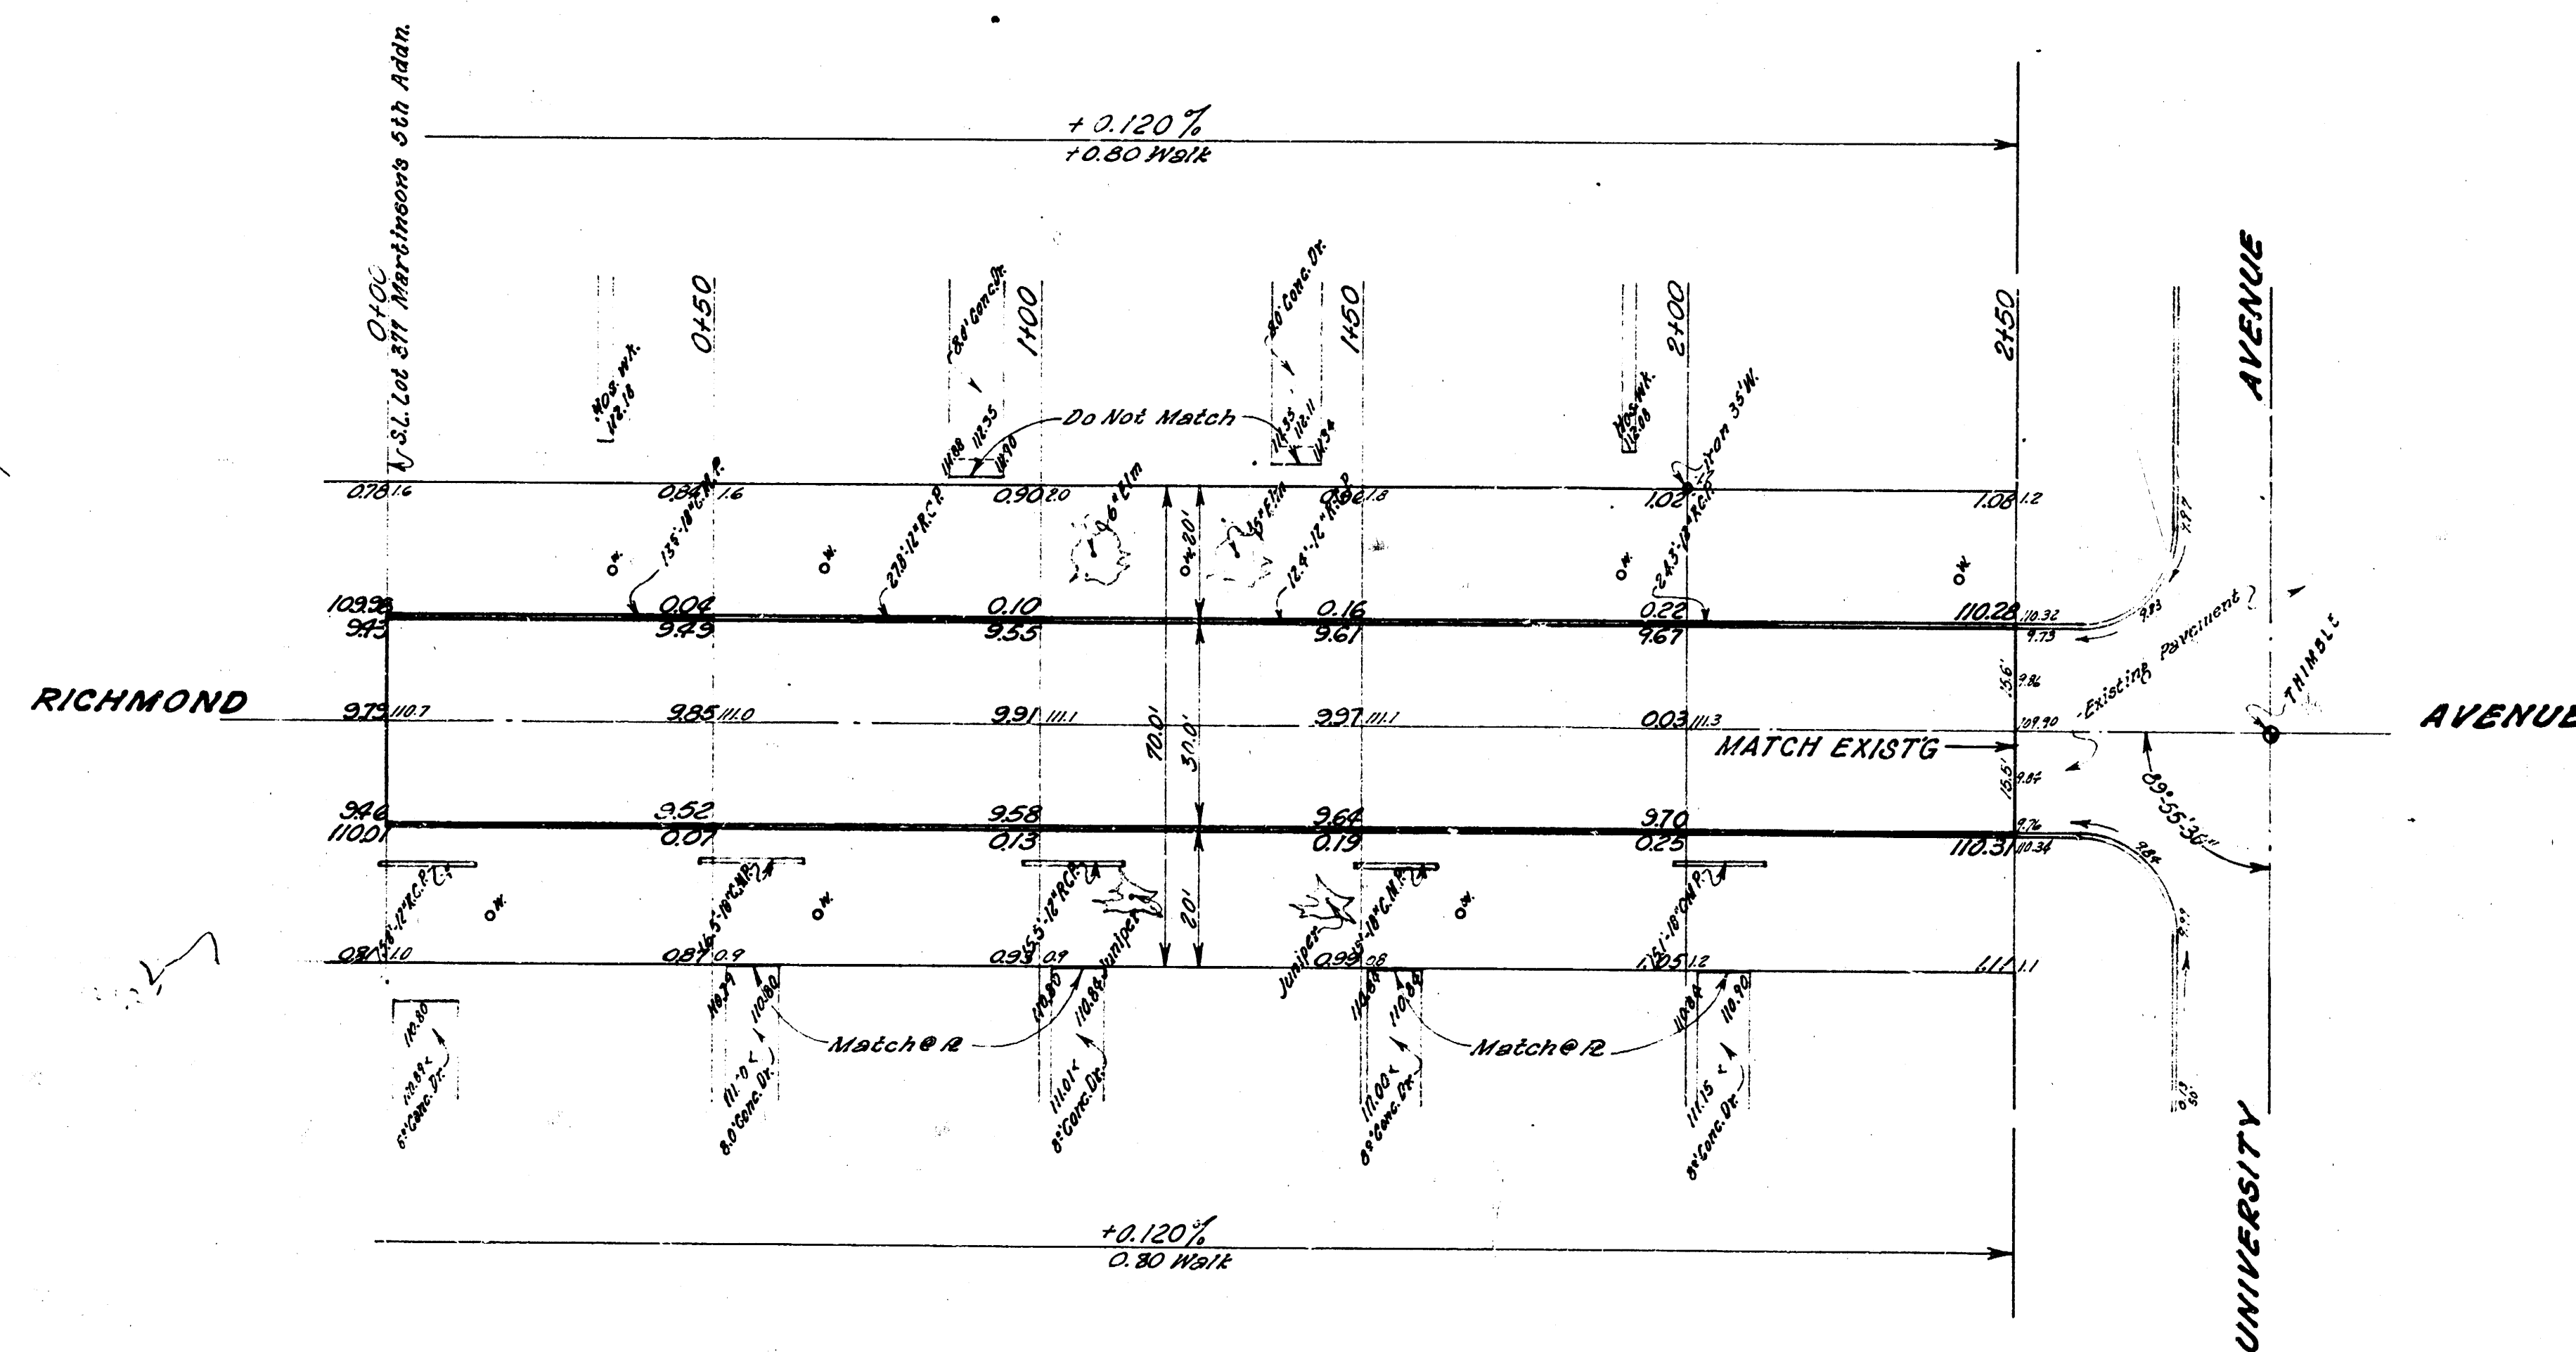



Surveyed by C. E. Smith
Plan 65-5821
Elev. 847.61
Checked

S.M. 11274 N.E. Cor. Conc. Pkwy. & Mend. Has. S.E. Cor. University & Richmond.
S.M. 11053 S. on N.W. Richmond, S. North of N.E. University.
BASE LINE = 6' of Richmond Avenue.

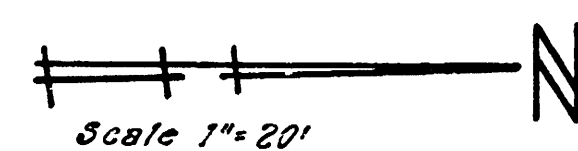

EXCAVATION
#571
557 110%
5025 C.Y.

FILL 5
39-15
557 110%
33 C.Y.

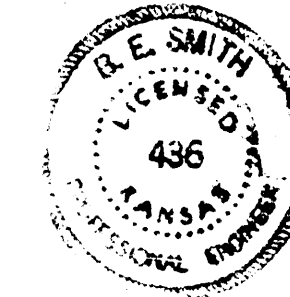

Name of Project	
RICHMOND AVENUE	
Limits of Project	
S.L. Lot 371 Martinson 5th Addn-S.L. University	
Type of Construction	
30' Concrete & Curb	
Department of Public Works-Engineering Division	
CITY OF WICHITA, KANSAS	
E.E. Smith City Engineer	
Date	Oct. 1961
Proj. No.	C-11-50