




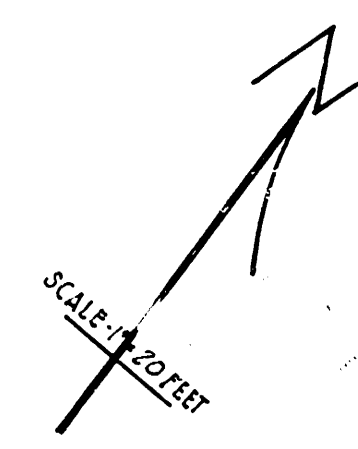


END PROJECT HERE

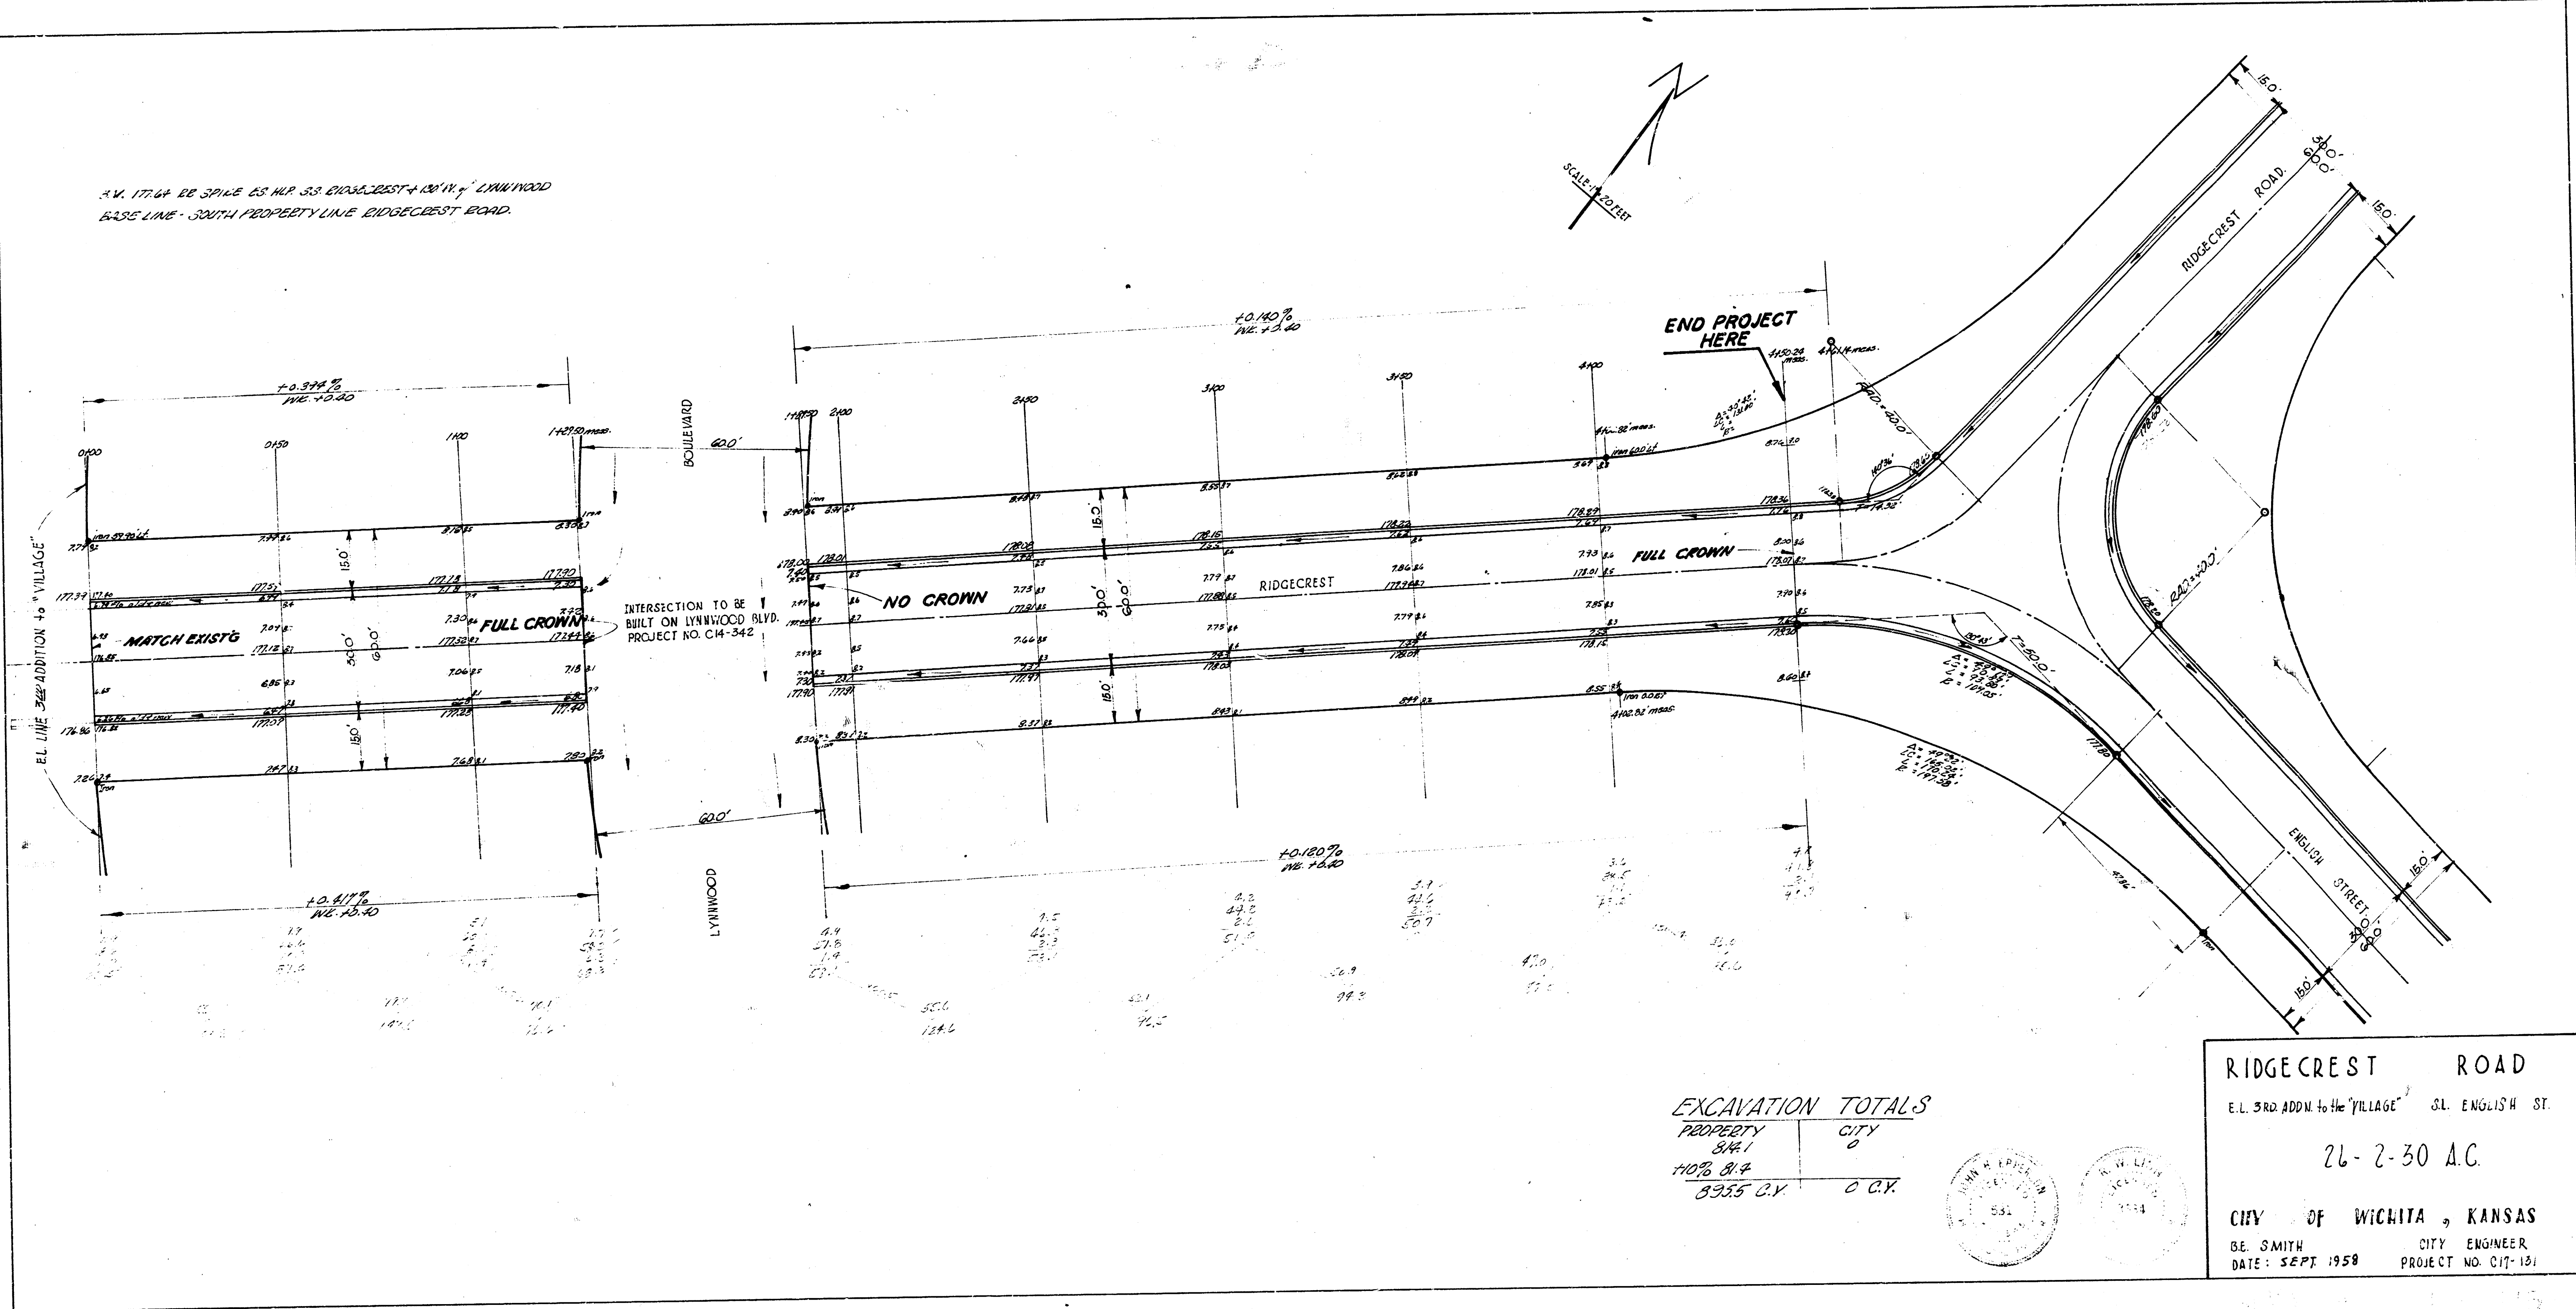

EXCAVATION TOTALS

PROPERTY	CITY

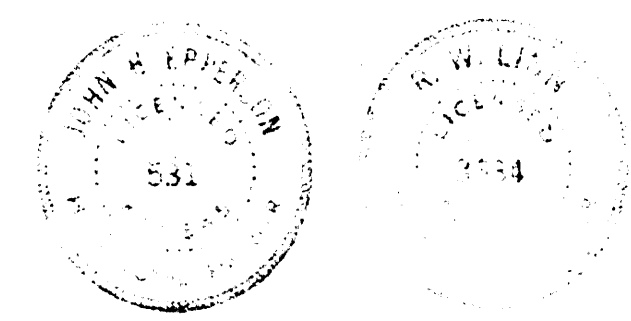

RIDGECREST ROAD
 E.L. 3RD ADDN to the VILLAGE ST. ENGLISH ST.
 26-2-30 A.C.
 CITY OF WICHITA, KANSAS
 BE. SMITH CITY ENGINEER
 DATE: SEPT 1958 PROJECT NO. C17-191