



S-5

BM. 137.54 STD. NW COR. MT. VERNON & EDGEWOOD
BM. 140.55 "M" IN MUELLER TOP HYD. SW. COR. FUNSTON & RIDGEWOOD

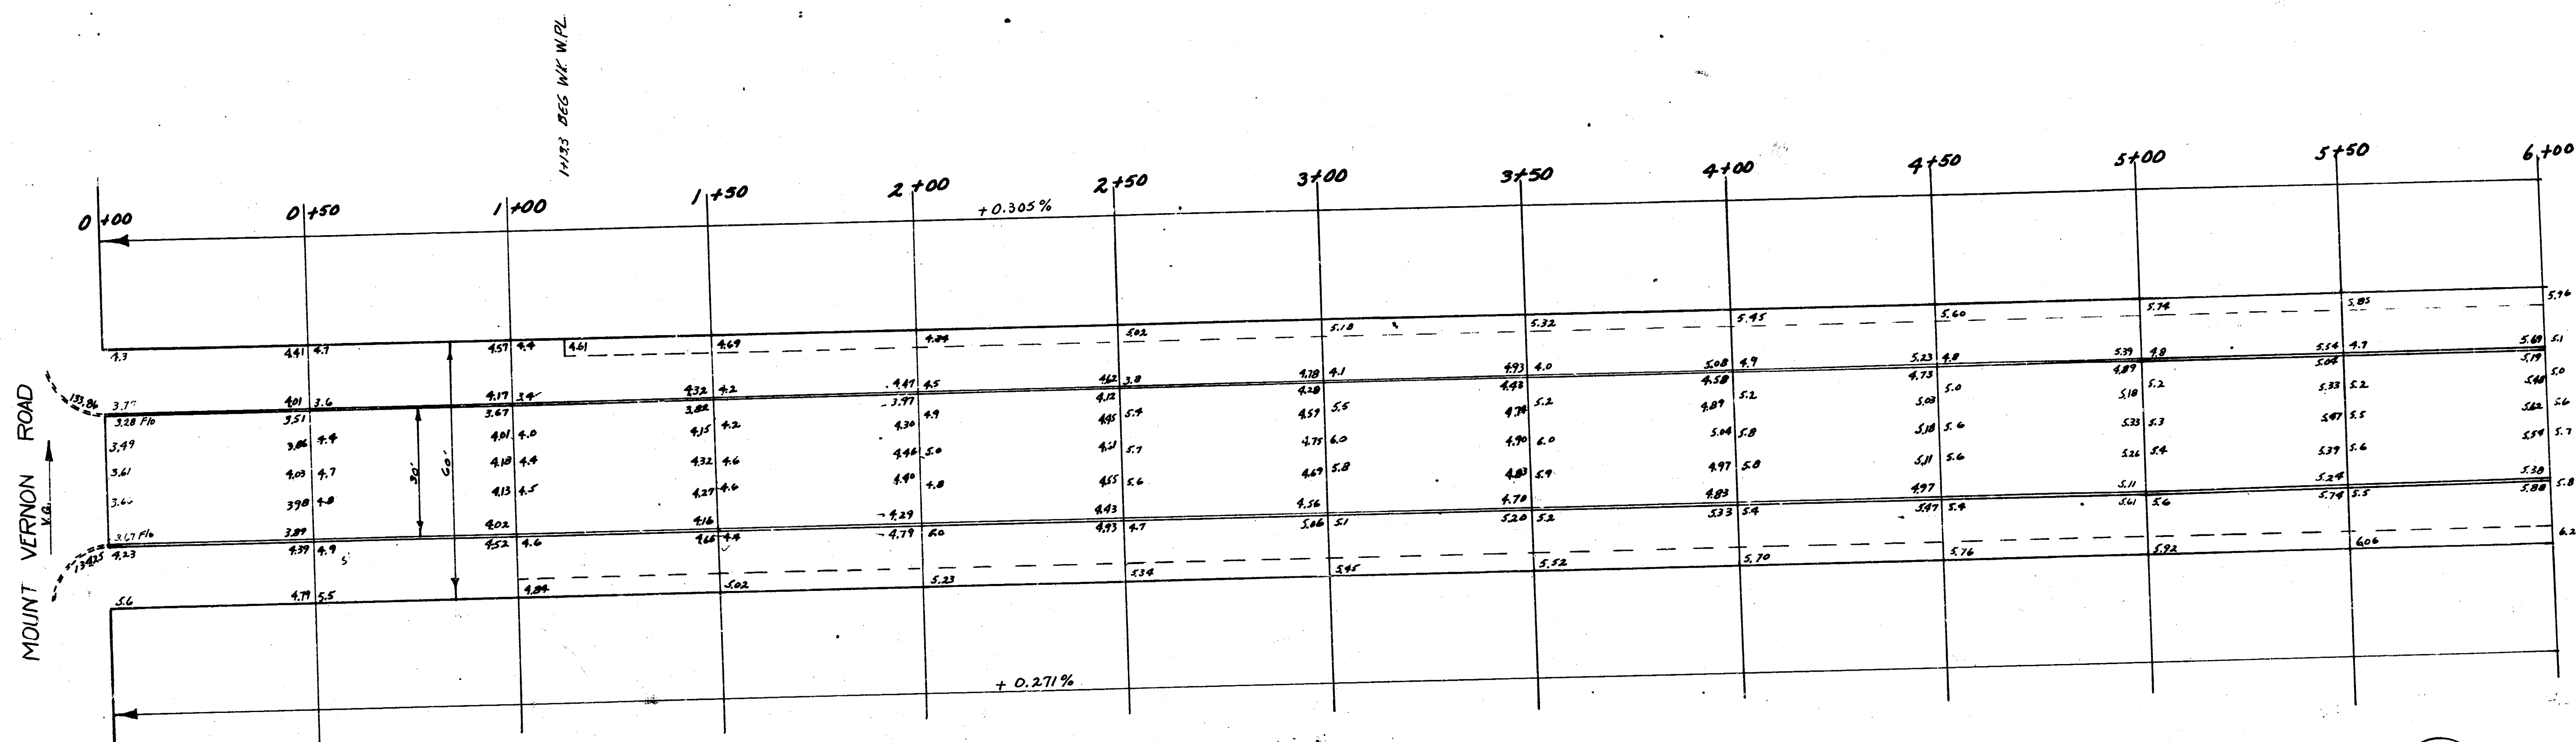

1
2

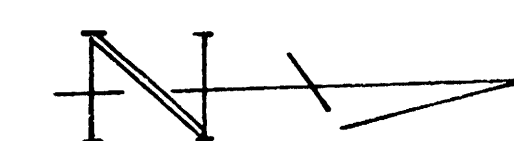

RIDGEWOOD DRIVE
N.L. MT. VERNON To S.L. FUNSTON
30' CONC. & C.C.
CITY OF WICHITA, KANSAS
L.K. WHITE CITY ENGINEER
APRIL 1932 PROJ. No. C-11-312

