



1941
 RIDGEWOOD DR - NL 2ND TO SL 3RD
 26' CONC.

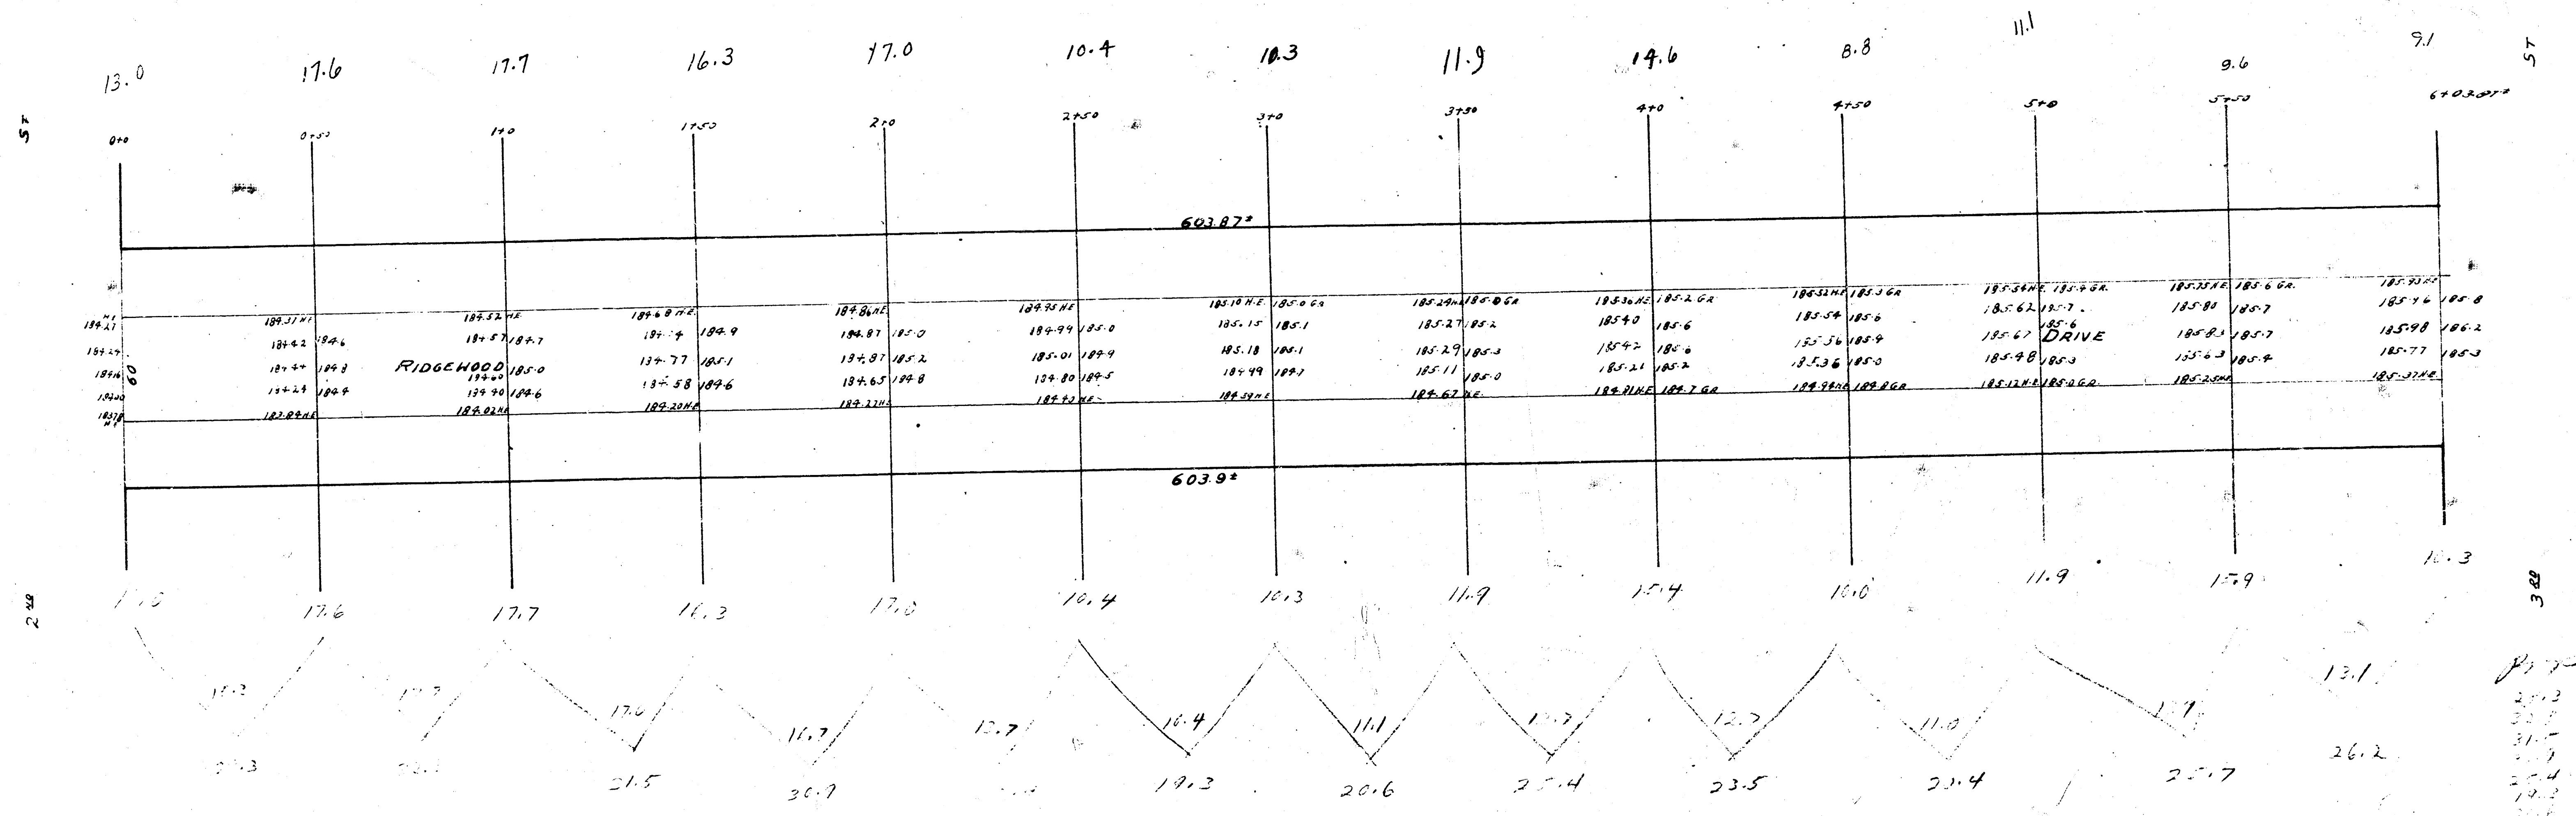

13.0
 17.6
 17.7
 16.3
 17.0
 10.4
 10.3
 11.9
 14.6
 8.8
 9.6
 9.1
 4.5

877-184.83 - S. C. 2nd & W. Ridgewood

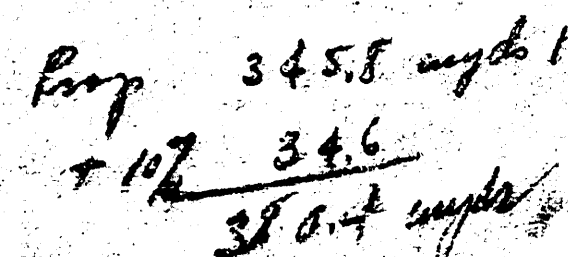

Paving Plan
Ridgewood
N.L. 2nd.
St. 3rd
1939