




Survey of 1958
Plan
Sheet
C-10-38

34. 317. 1/2" 2" IN EXISTING AL. CURB PARKWOOD LN. AL. RIDGEWOOD DR.
STATIONING ON WEST PROPERTY LINE. 102TH.

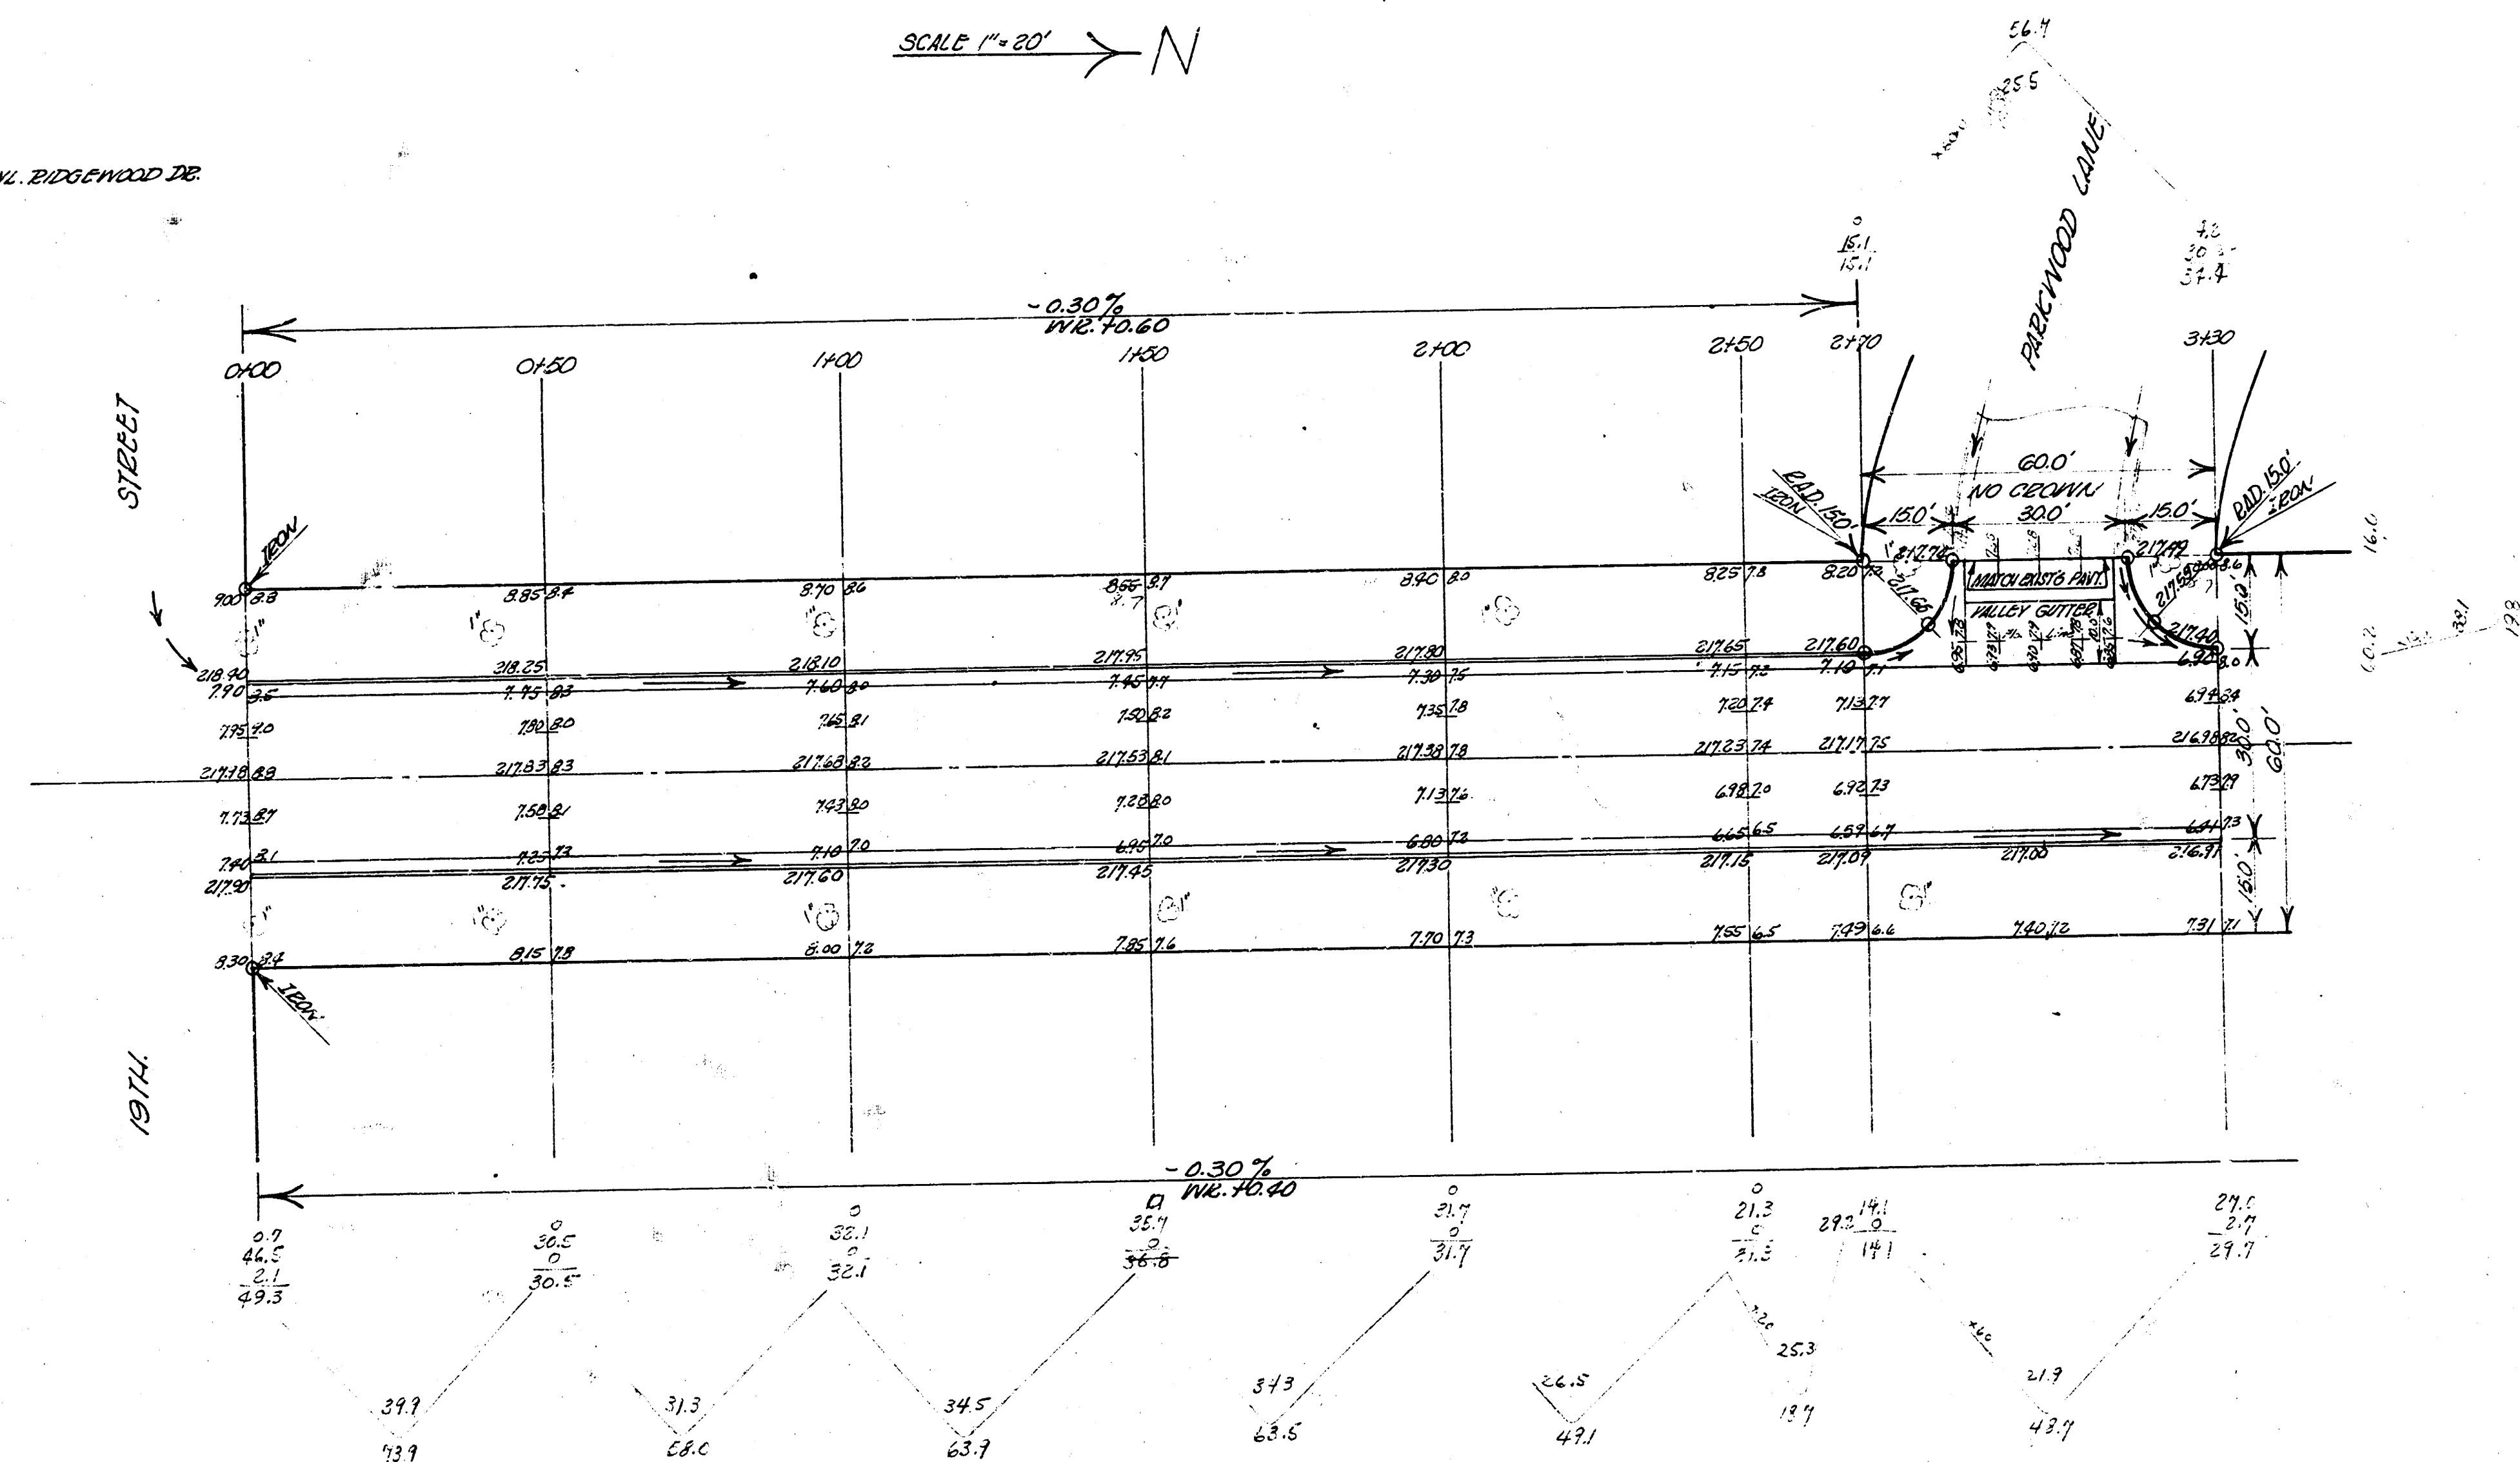

EXCAVATION TOTALS

PROP.	CITY
370.8	76.5
110.5	102.2
481.3	178.7

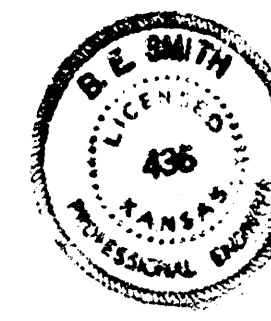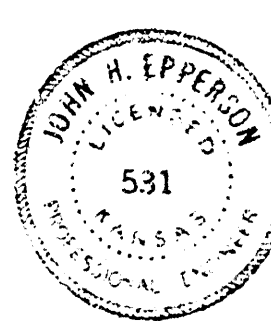

RIDGEWOOD DRIVE
 N. 102TH STREET to N. PARKWOOD LN.
 26-2-30 ASPH. CONC.
 CITY OF WICHITA, KANSAS
 B.C. SMITH CITY ENGINEER
 Date: JULY 1958 Proj. No. C-10-38