


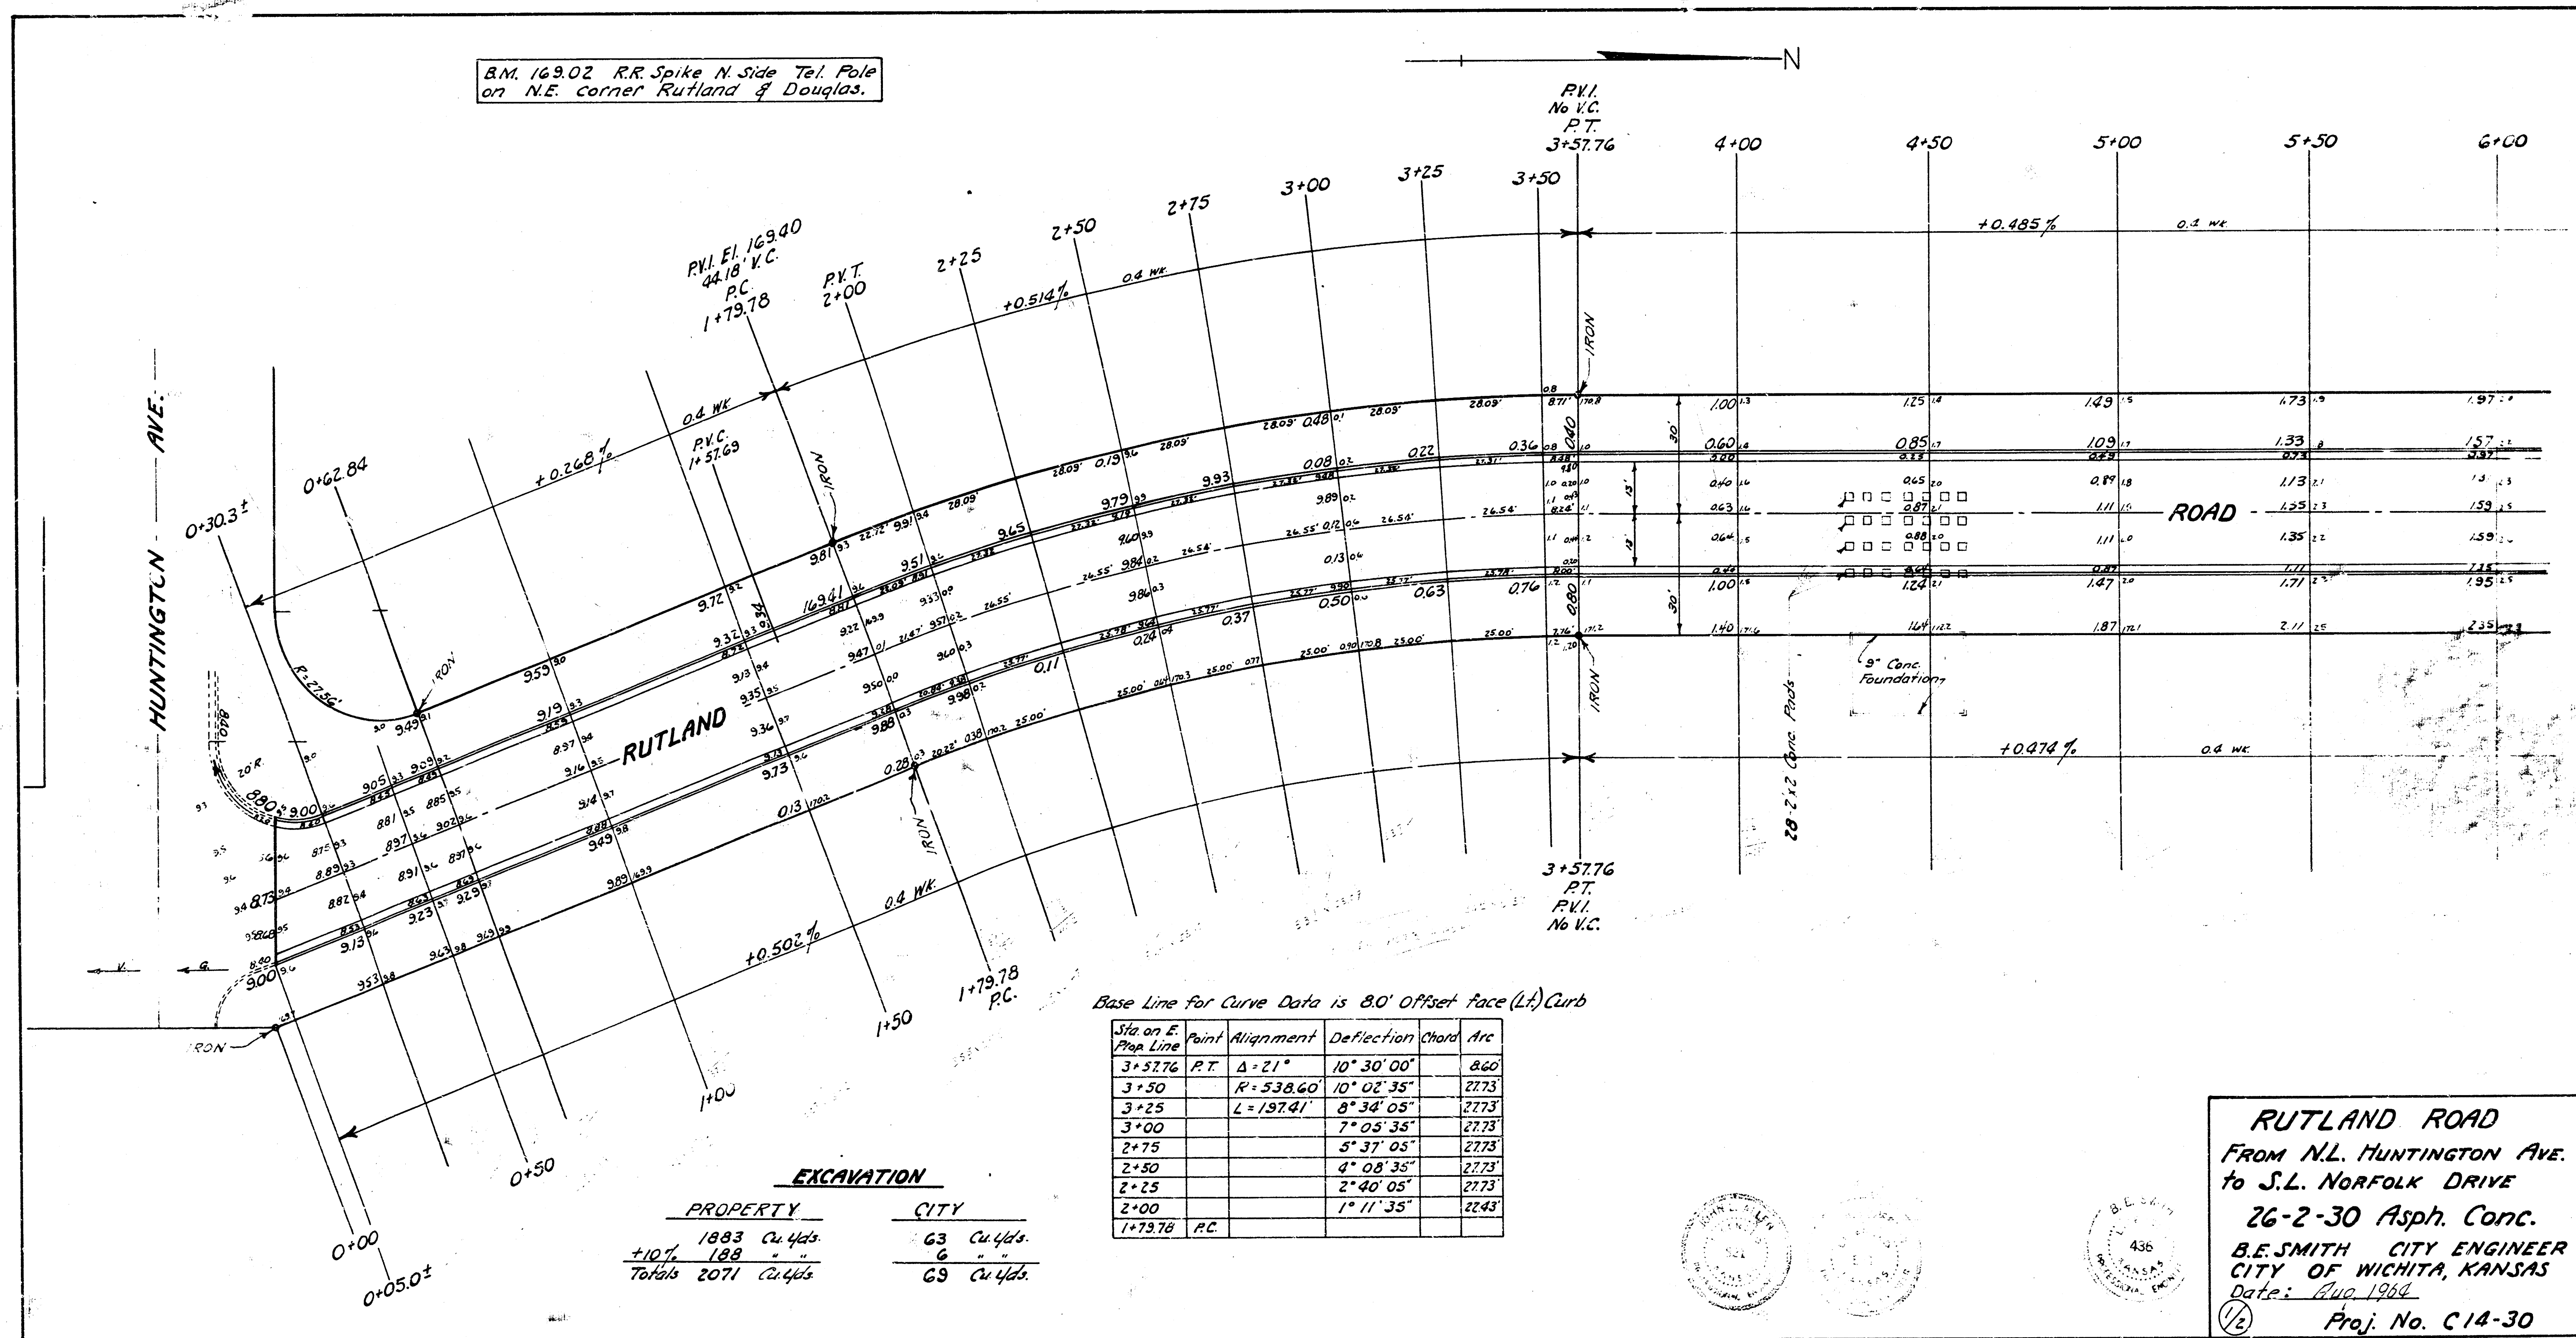

B.M. 177.87 S.W. Corner conc. porch, House
on N.E. corner Rutland & Rockwood

