





B.M. - 11773 - 1/2" Bridge Spt. N.S. Bell Pole SE. Cor. 13th & St. Clair
 12' 0" SE Cor. Conc. Spt. 5 Side School Hq. @ 15th & St. Clair
 Stationing On E

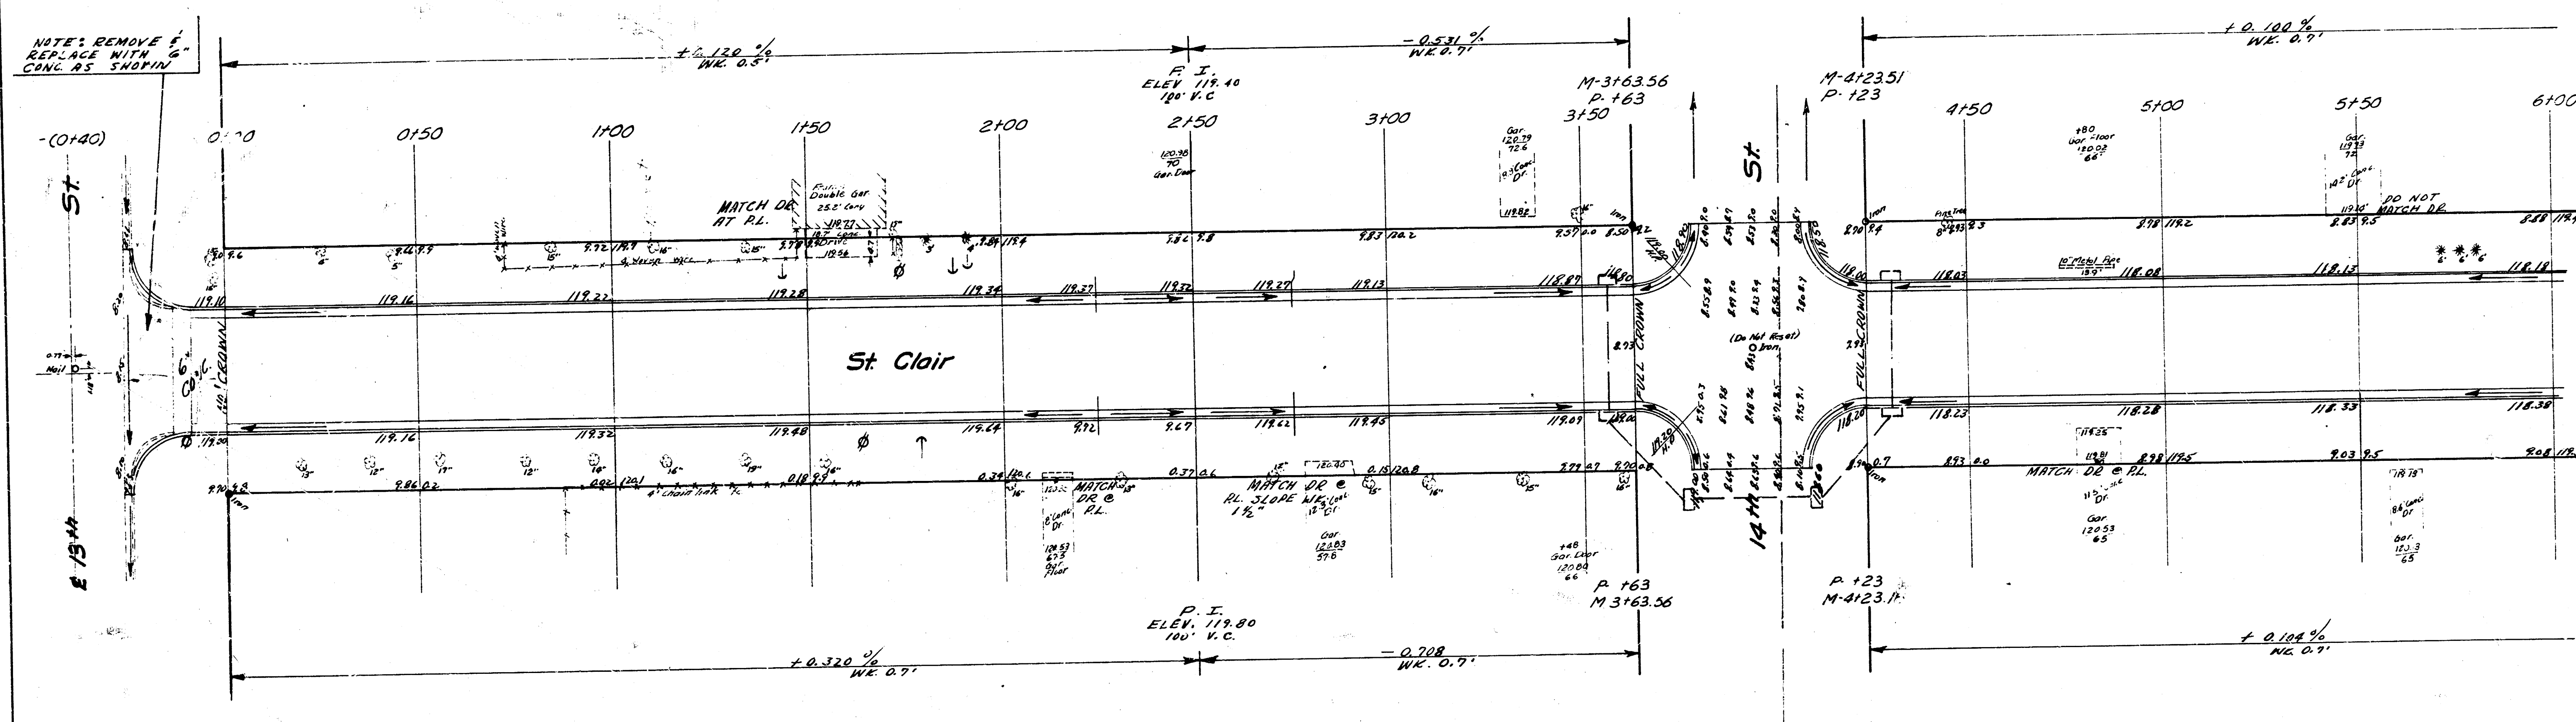

ST CLAIR AVE
 N.L. 13th - S.L. 15th
 26-2-30-A.C.
 CITY OF WICHITA, KANSAS
 B.E. SMITH - CITY ENGINEER
 MAY 1958 PROJ. No. C16224

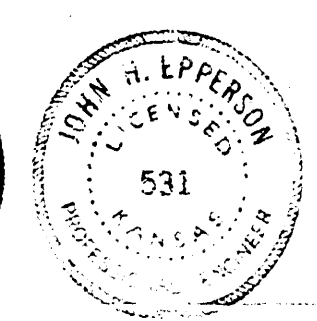

B.M. - 12070 - SE Cor. 1st Conc. Strip S. Side School Ha @ 15th St. Clair
 Stationing on R

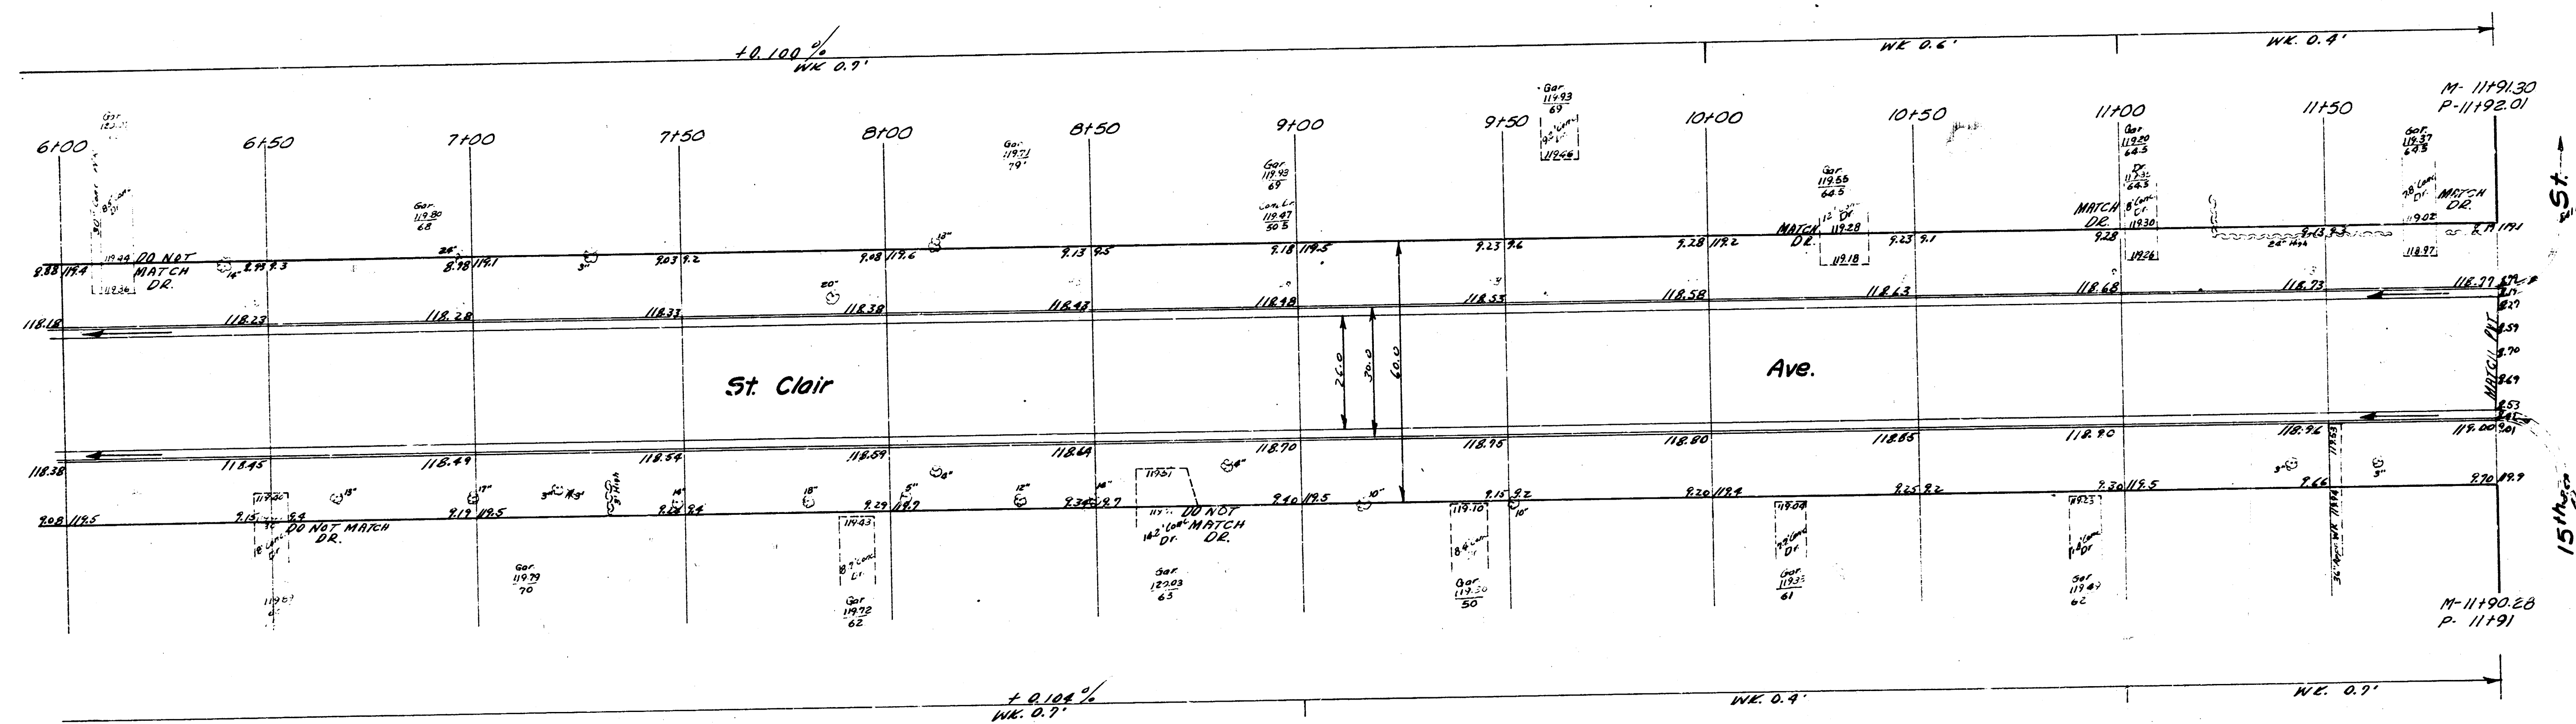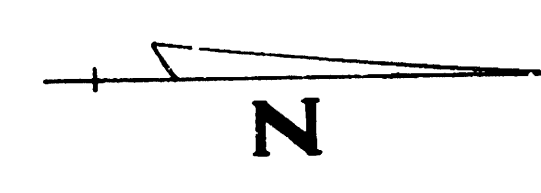

St. Clair Ave.
 Proj. No. C16-224