


B.M. - 99.34 - NW corner of west headwall culvert N.S. Pawnee
Approx 50' west of St. Frances Ave

+0.2835%
wk 0.4'

+0.266%
wk 0.7'

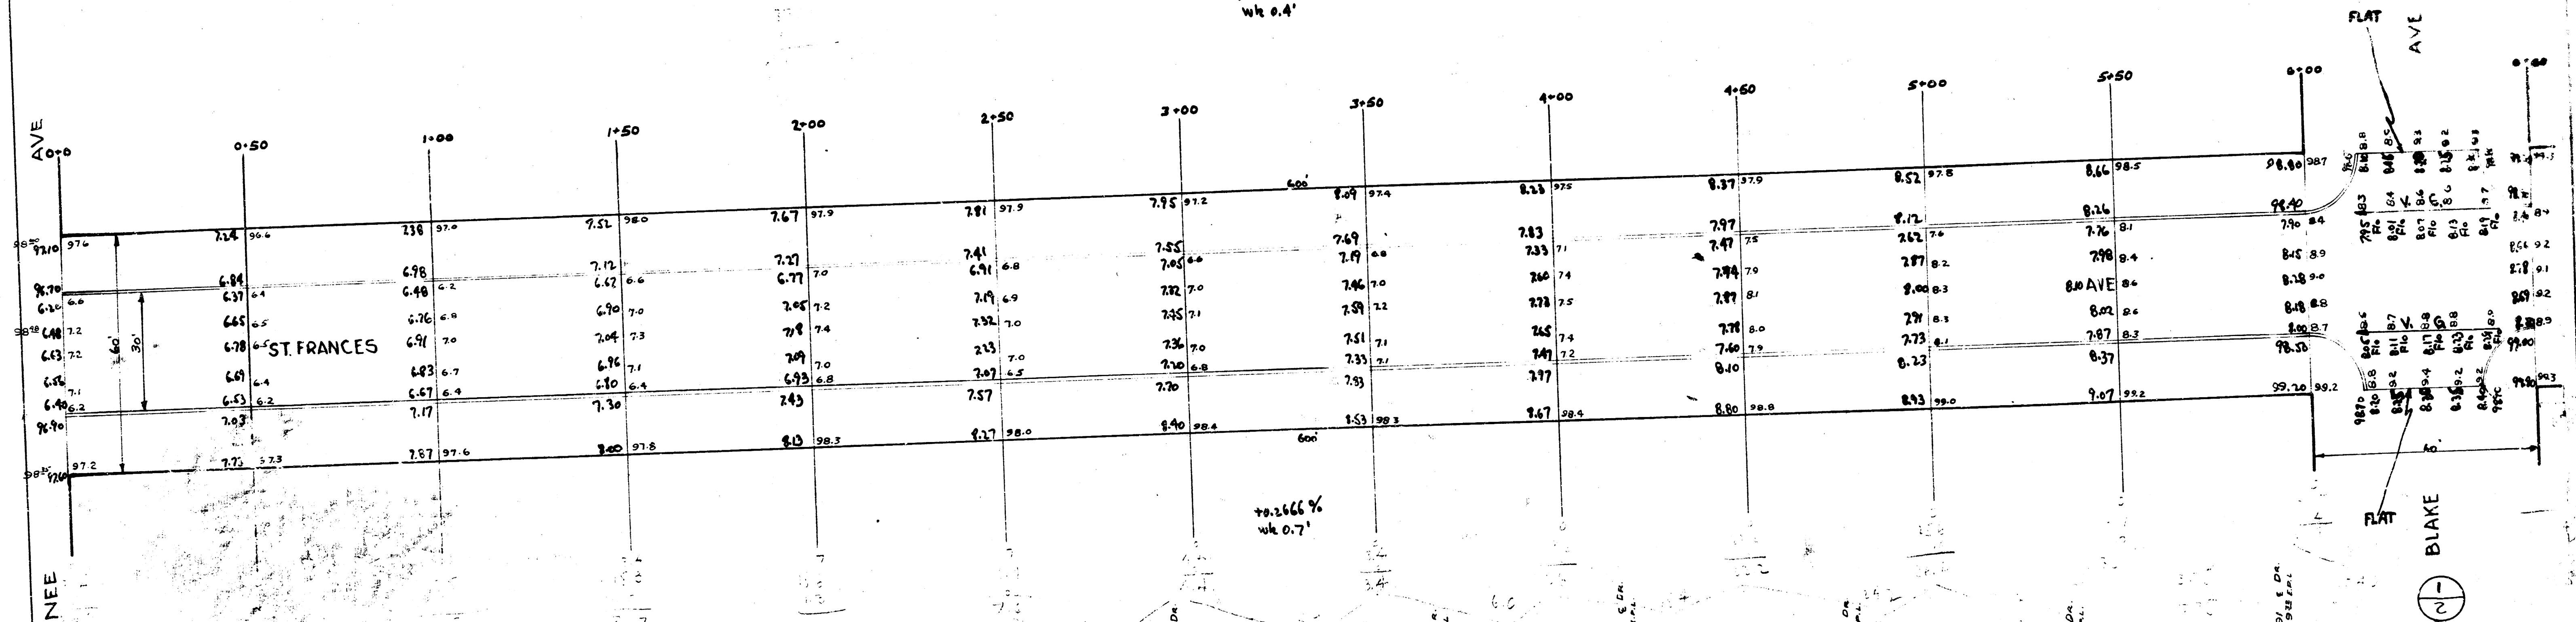

ST. FRANCES AVE
N.L. PAWNEE TO S.L. KINKAID
30' CONC & CB.
CITY OF WICHITA, KANSAS
I.K. WHITE CITY ENGINEER
APRIL 1947

