



TYPICAL SECTION OF PAVEMENT

Scale $\frac{3}{8}'' = 1'$

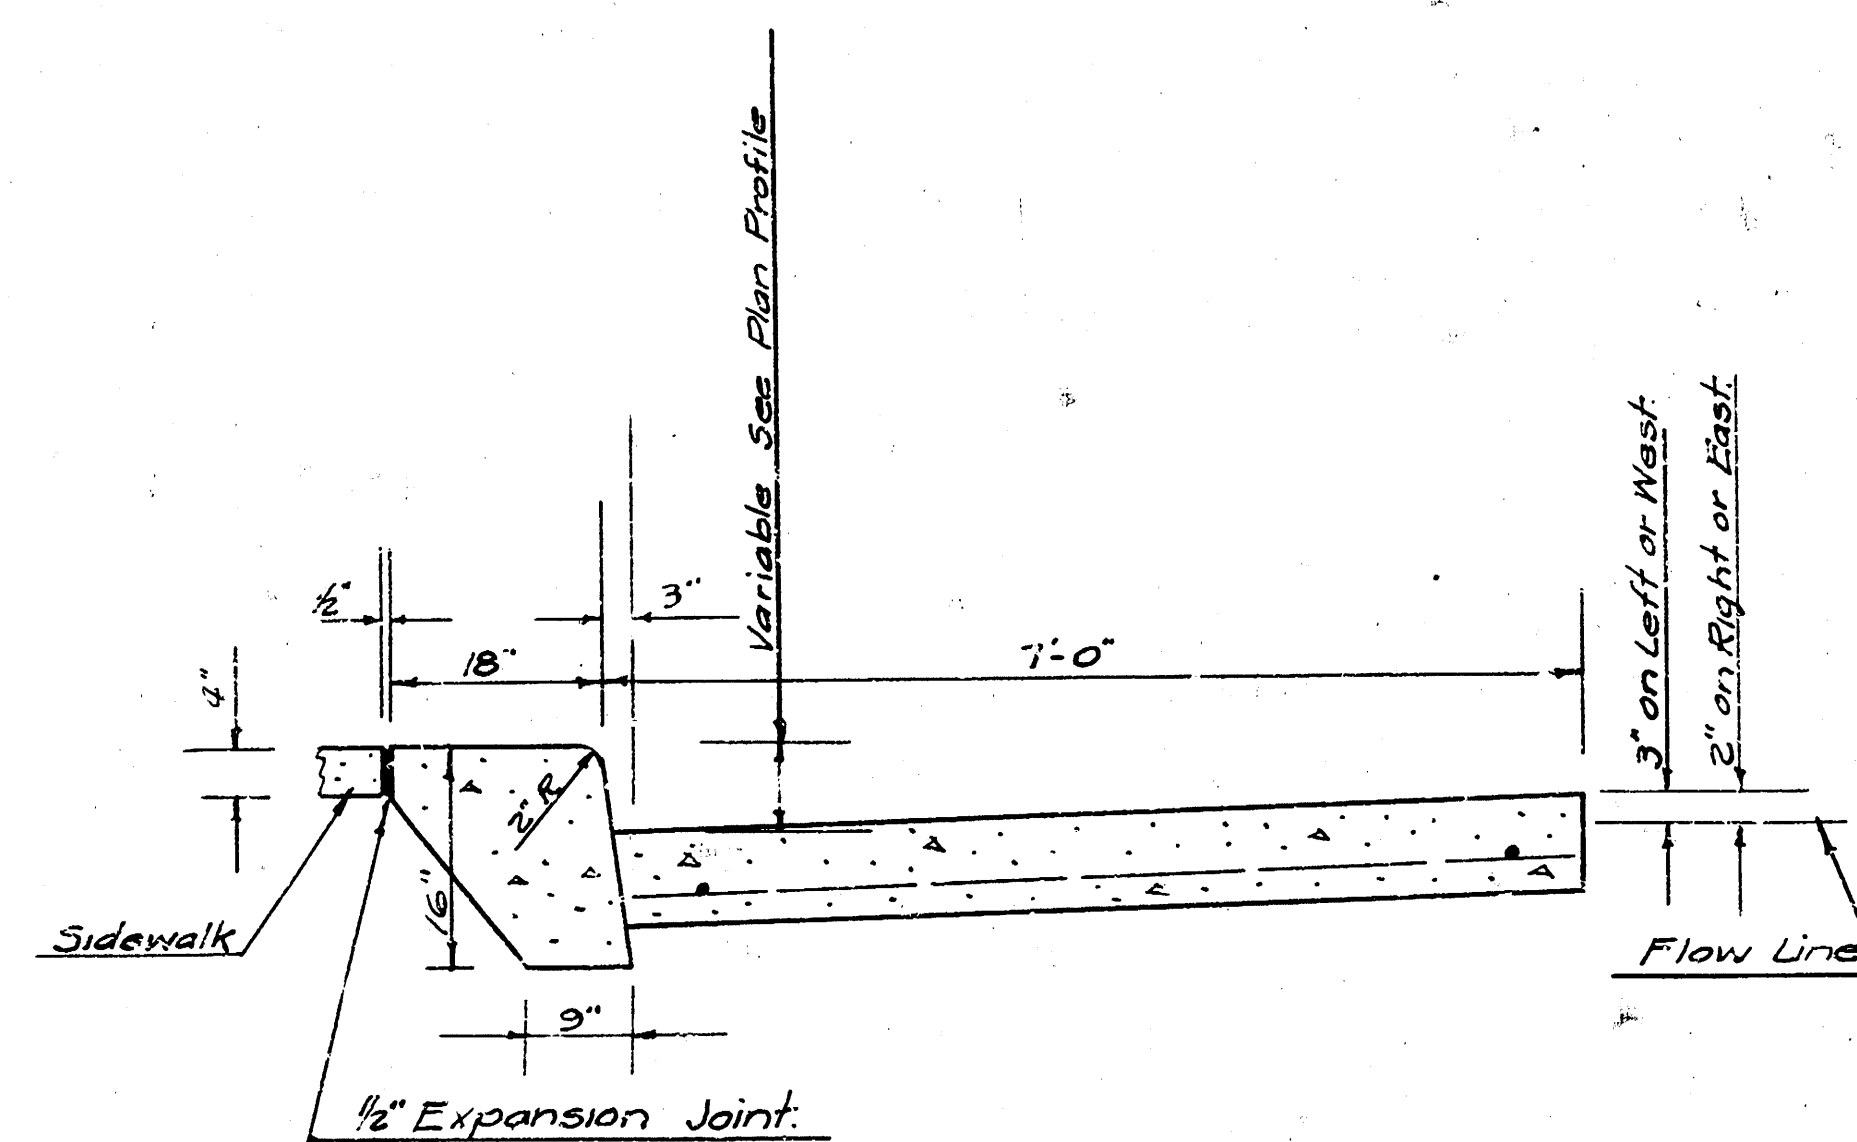

CURB AND GUTTER DETAIL


Scale $\frac{3}{4}'' = 1'$

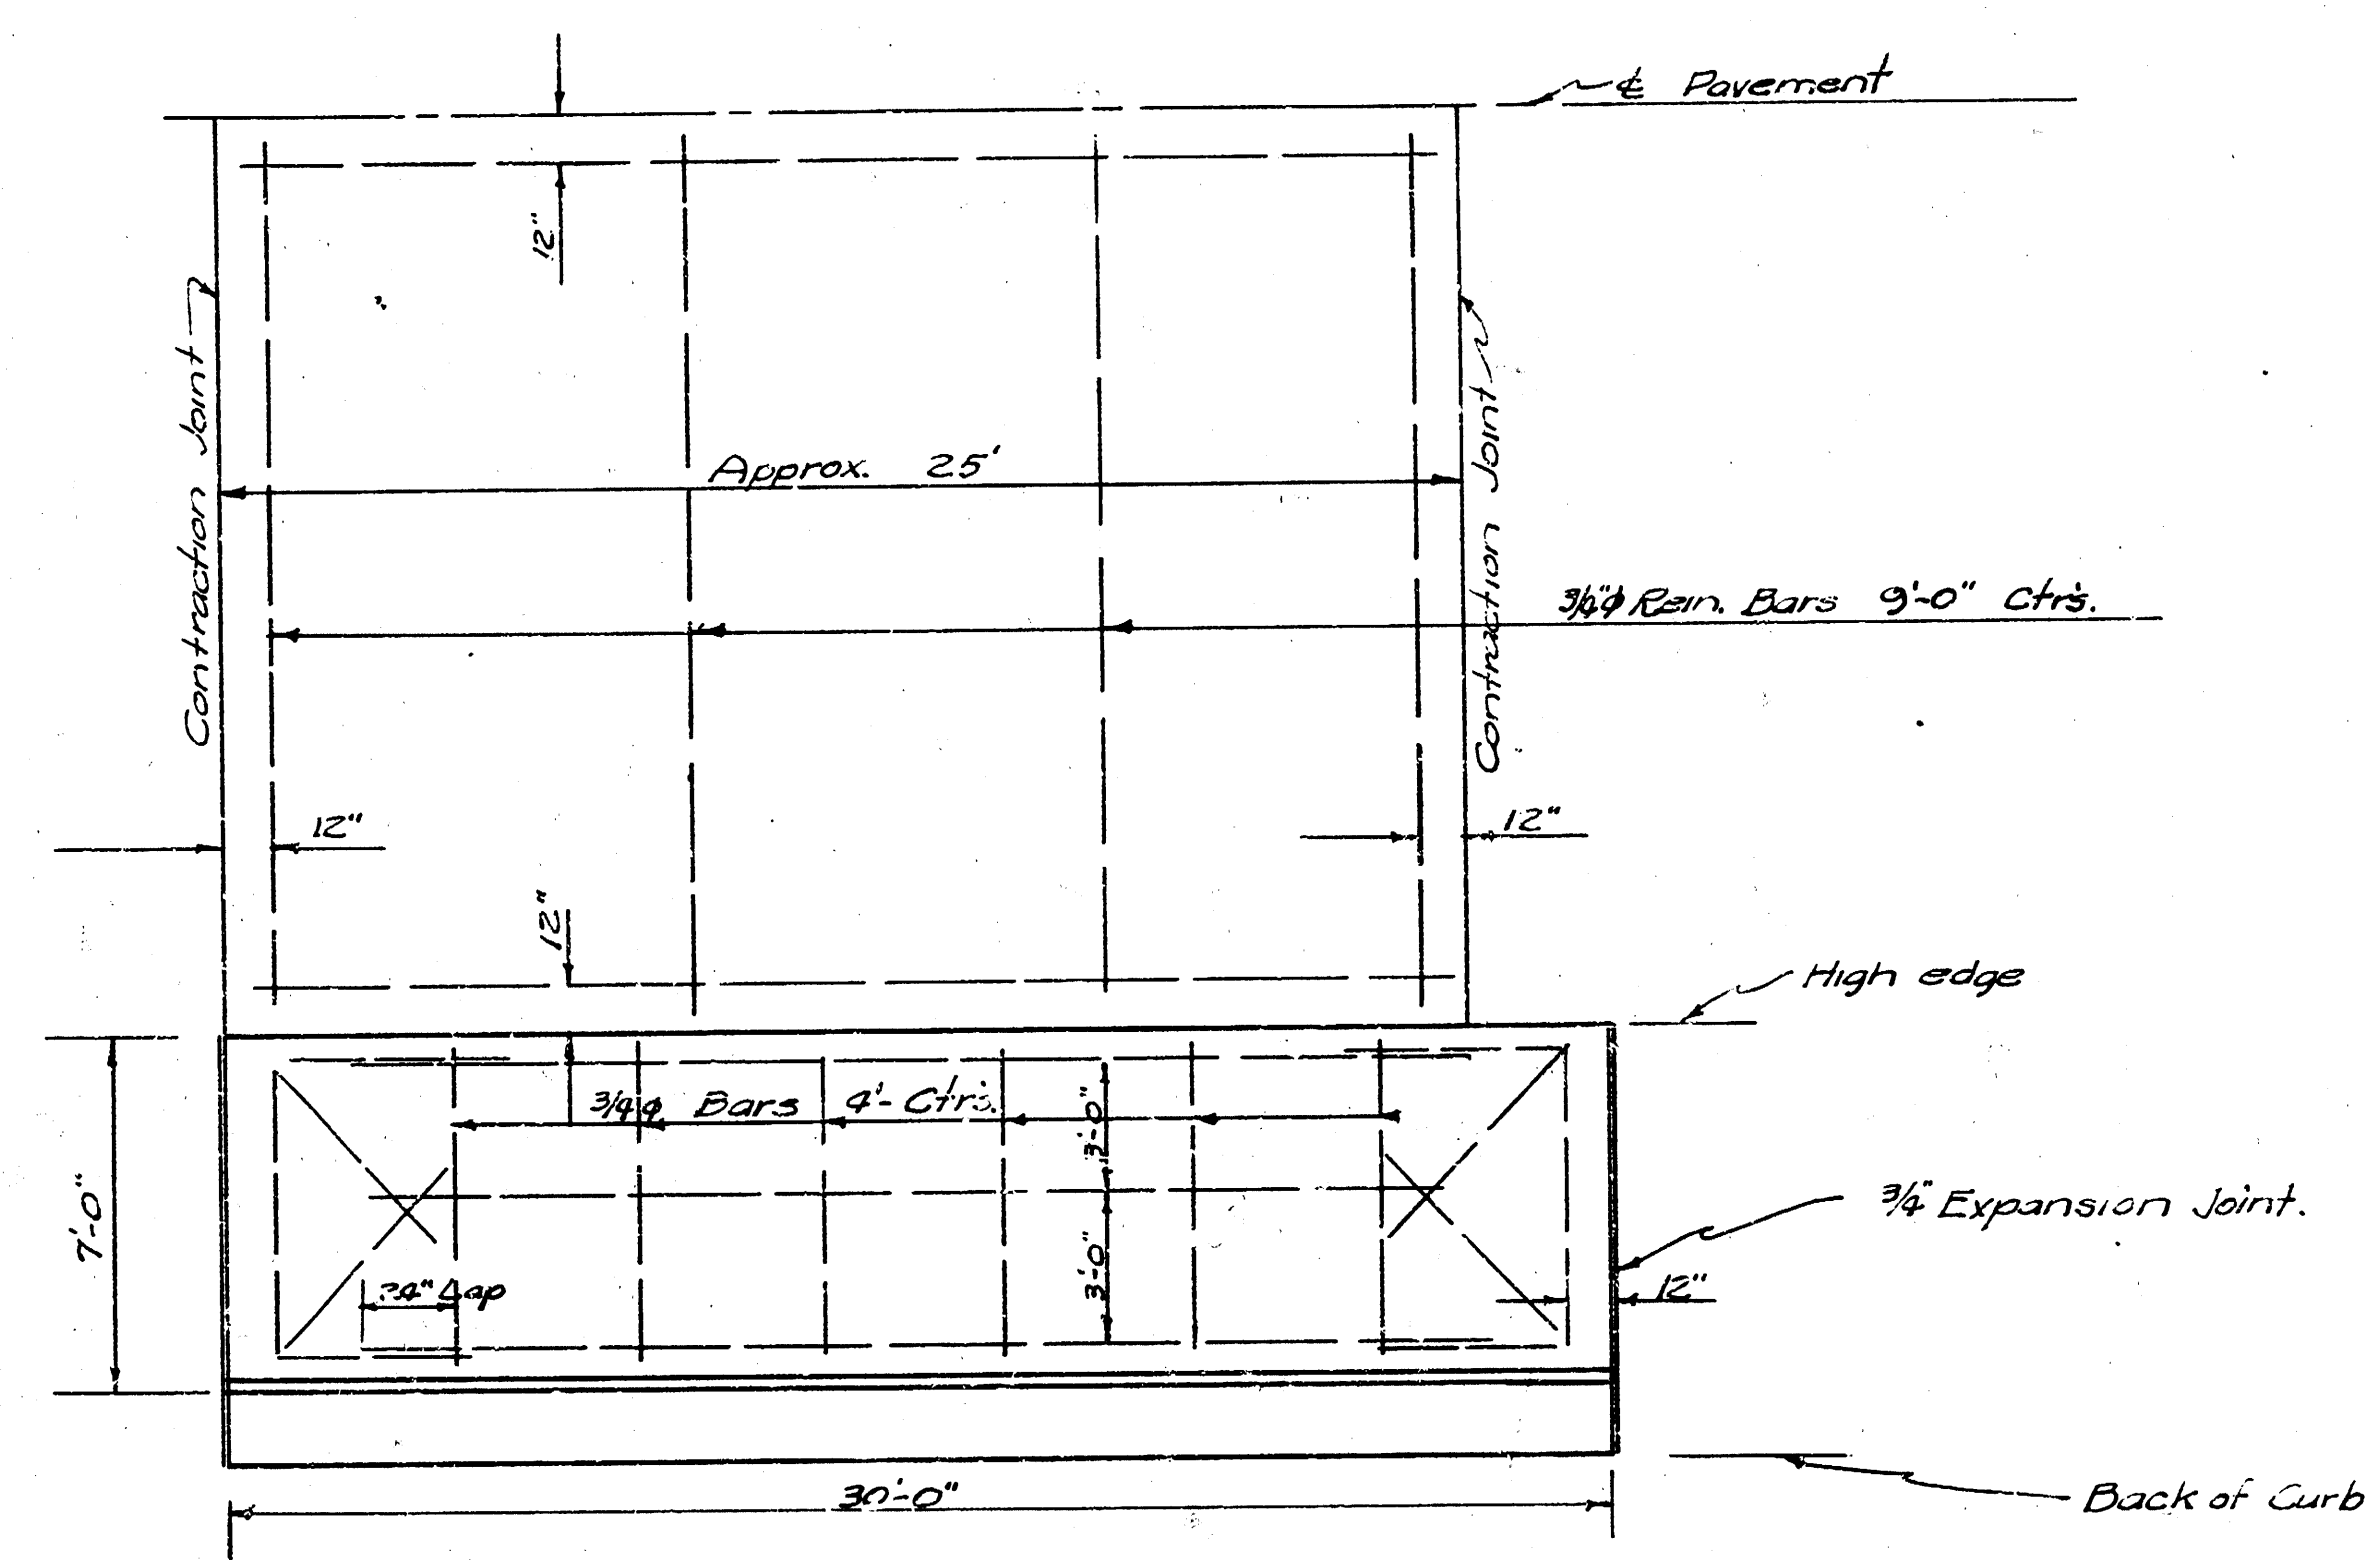

HALF PLAN OF PAVEMENT
SHOWING REIN. STEEL

Scale $\frac{1}{4}'' = 1'$

REPAVING
ST FRANCIS ST.
N.L. WILLIAM TO S.L. DOUGLAS
L.K. WHITE CITY ENGINEER
1949

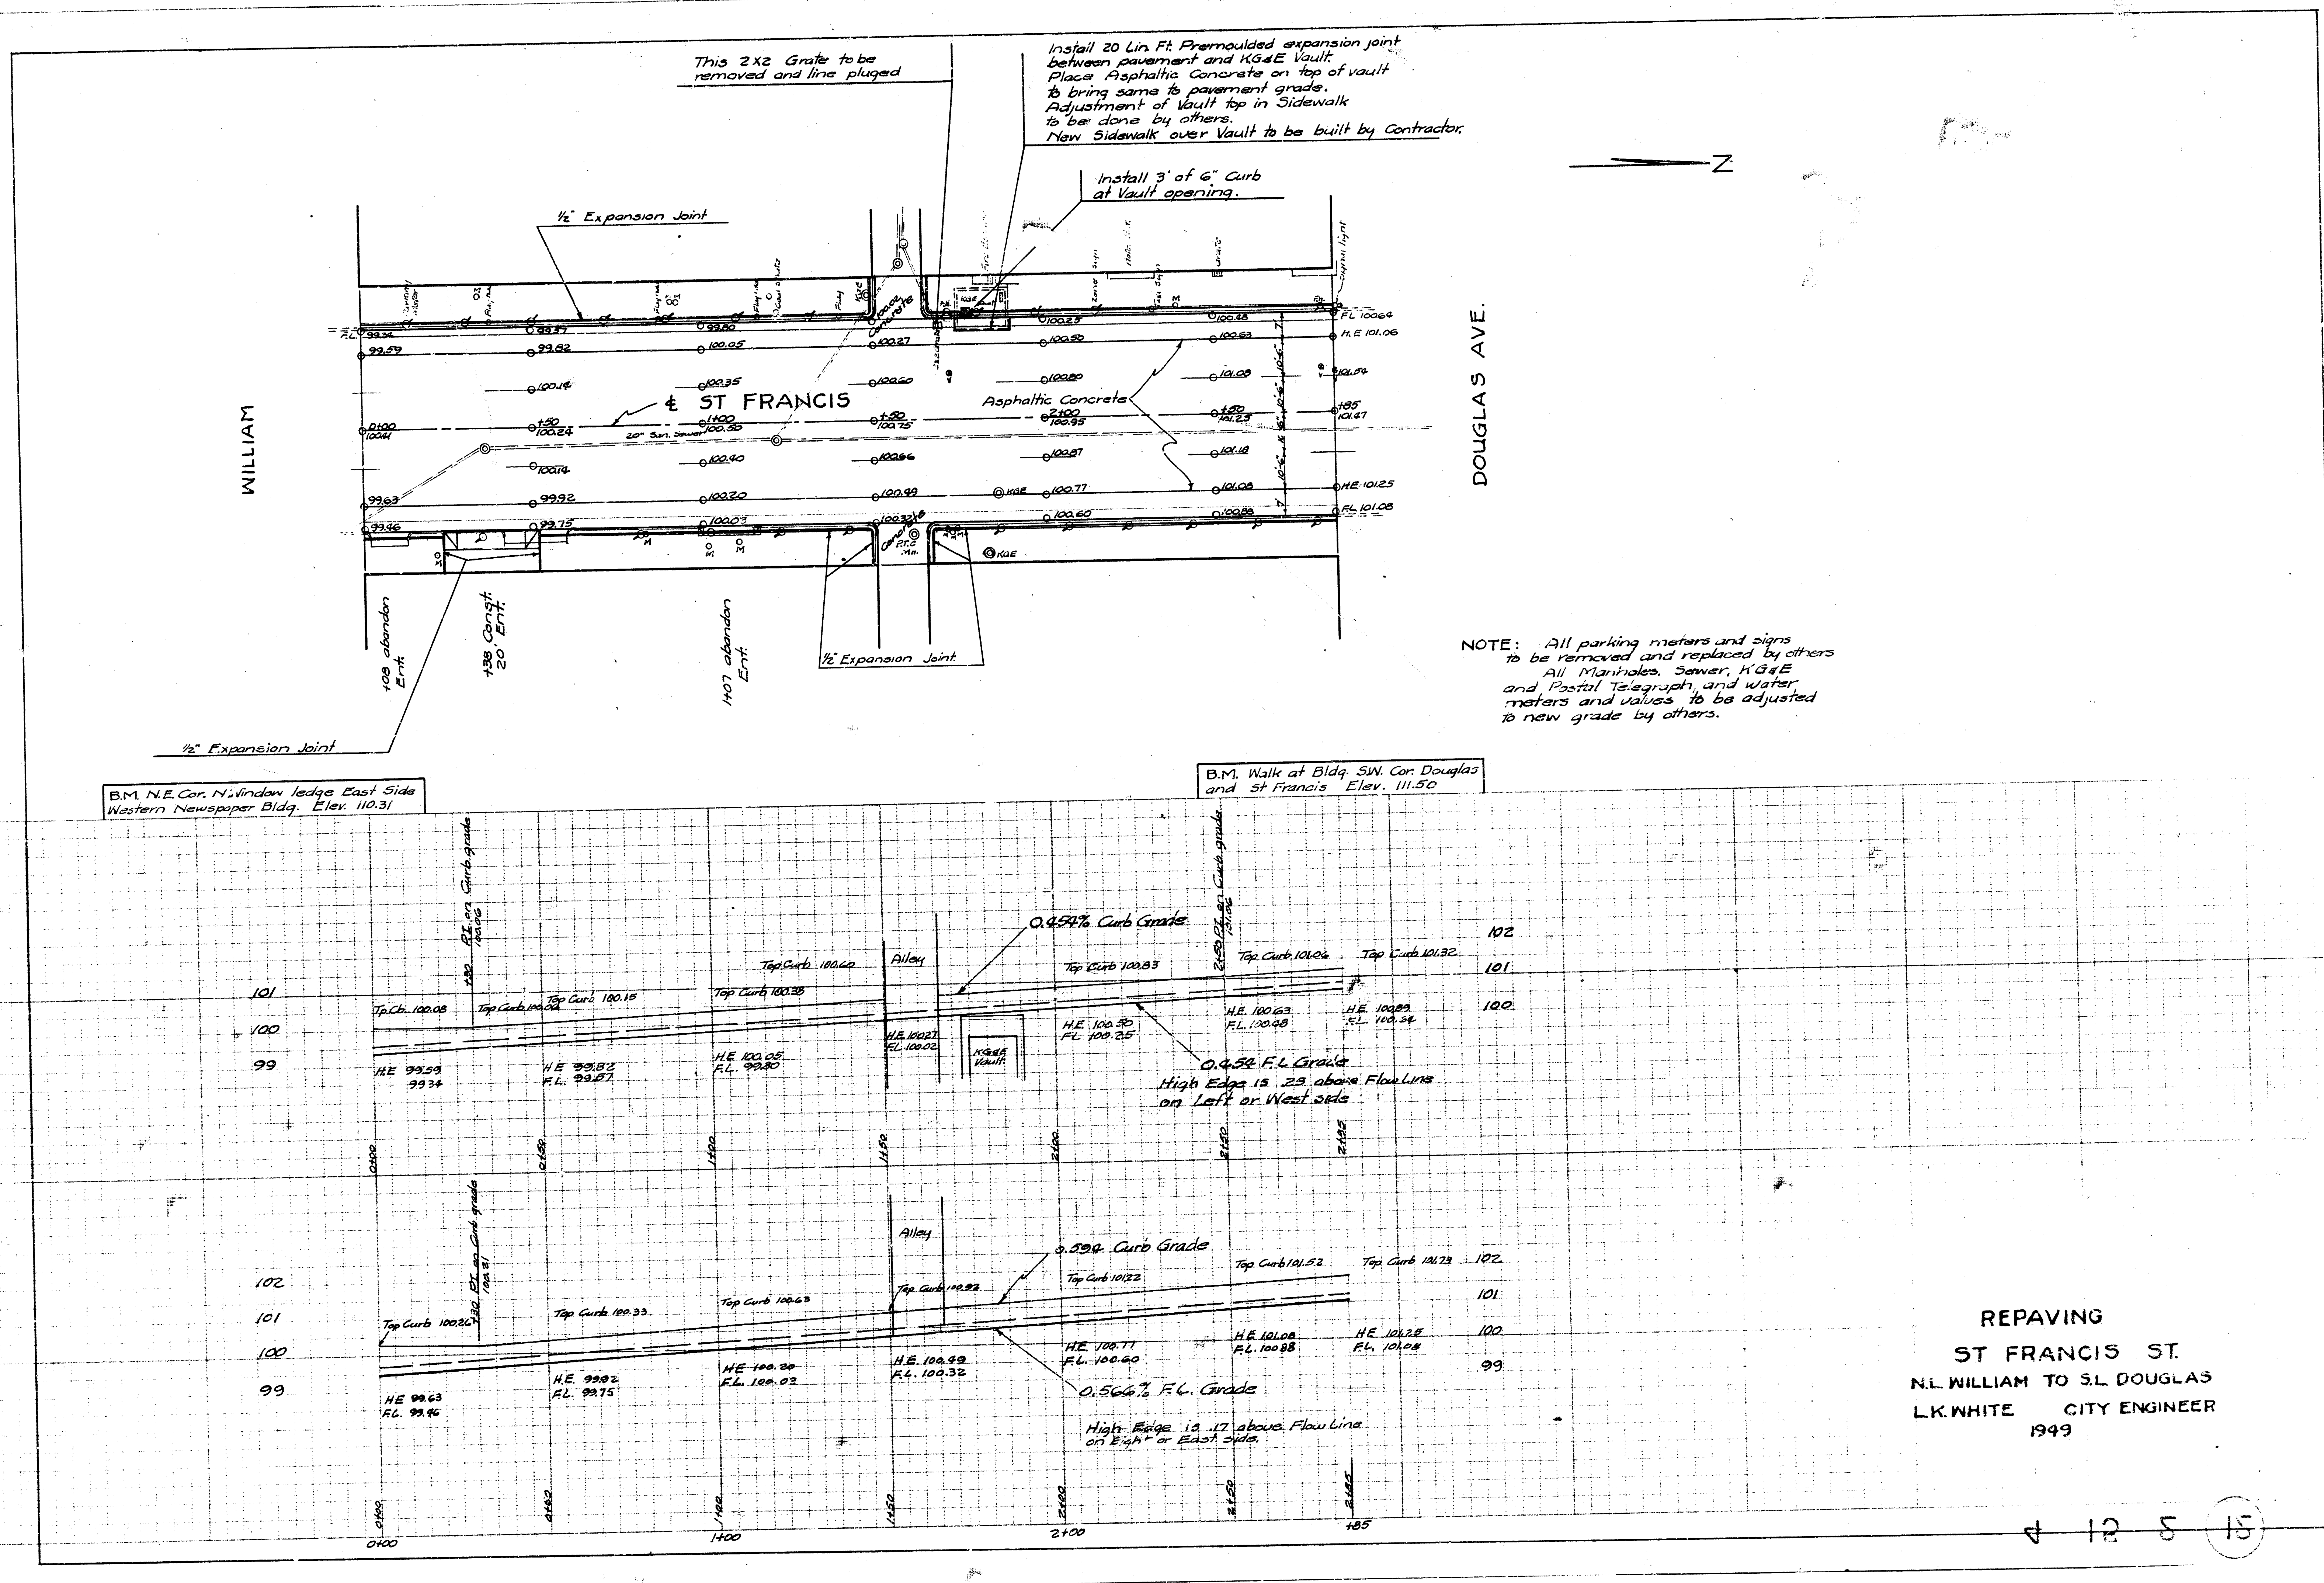

REPAVING
ST FRANCIS ST.
N.W. WILLIAM TO S.W. DOUGLAS
L.K. WHITE CITY ENGINEER
1949