



B.M. 11789 6" IN GLOBE E. END SE. RD. GORDON & ST. LOUIS

STATIONING ON E

Scale 1" = 20'

PROP	CITY
23.1	3.0
20.2	1.7
16.8	2.2
52.2	11.9
57.2	12
13.2	
183.1	
+1070 18.3	13.1 cu yds Etc.
201.4	
cu yds	
Etc.	

- +87 4" ELM 157 LT
- +88 5" ELM 16 LT
- +89 3" ELM 16 6 LT
- +91 1" R 19 LT
- +92 8" ELM 18 2 LT
- +93 1" ELM 18 6 LT
- +94 16" ELM 18 LT
- +95 1" ELM 18 2 LT
- +97 14" ELM 19 3 LT
- +98 10" ELM 18 8 LT
- +99 12" ELM 18 7 LT
- +98 6" ELM 18 9 LT
- +65 E.P. 2 1/2" CB on G.

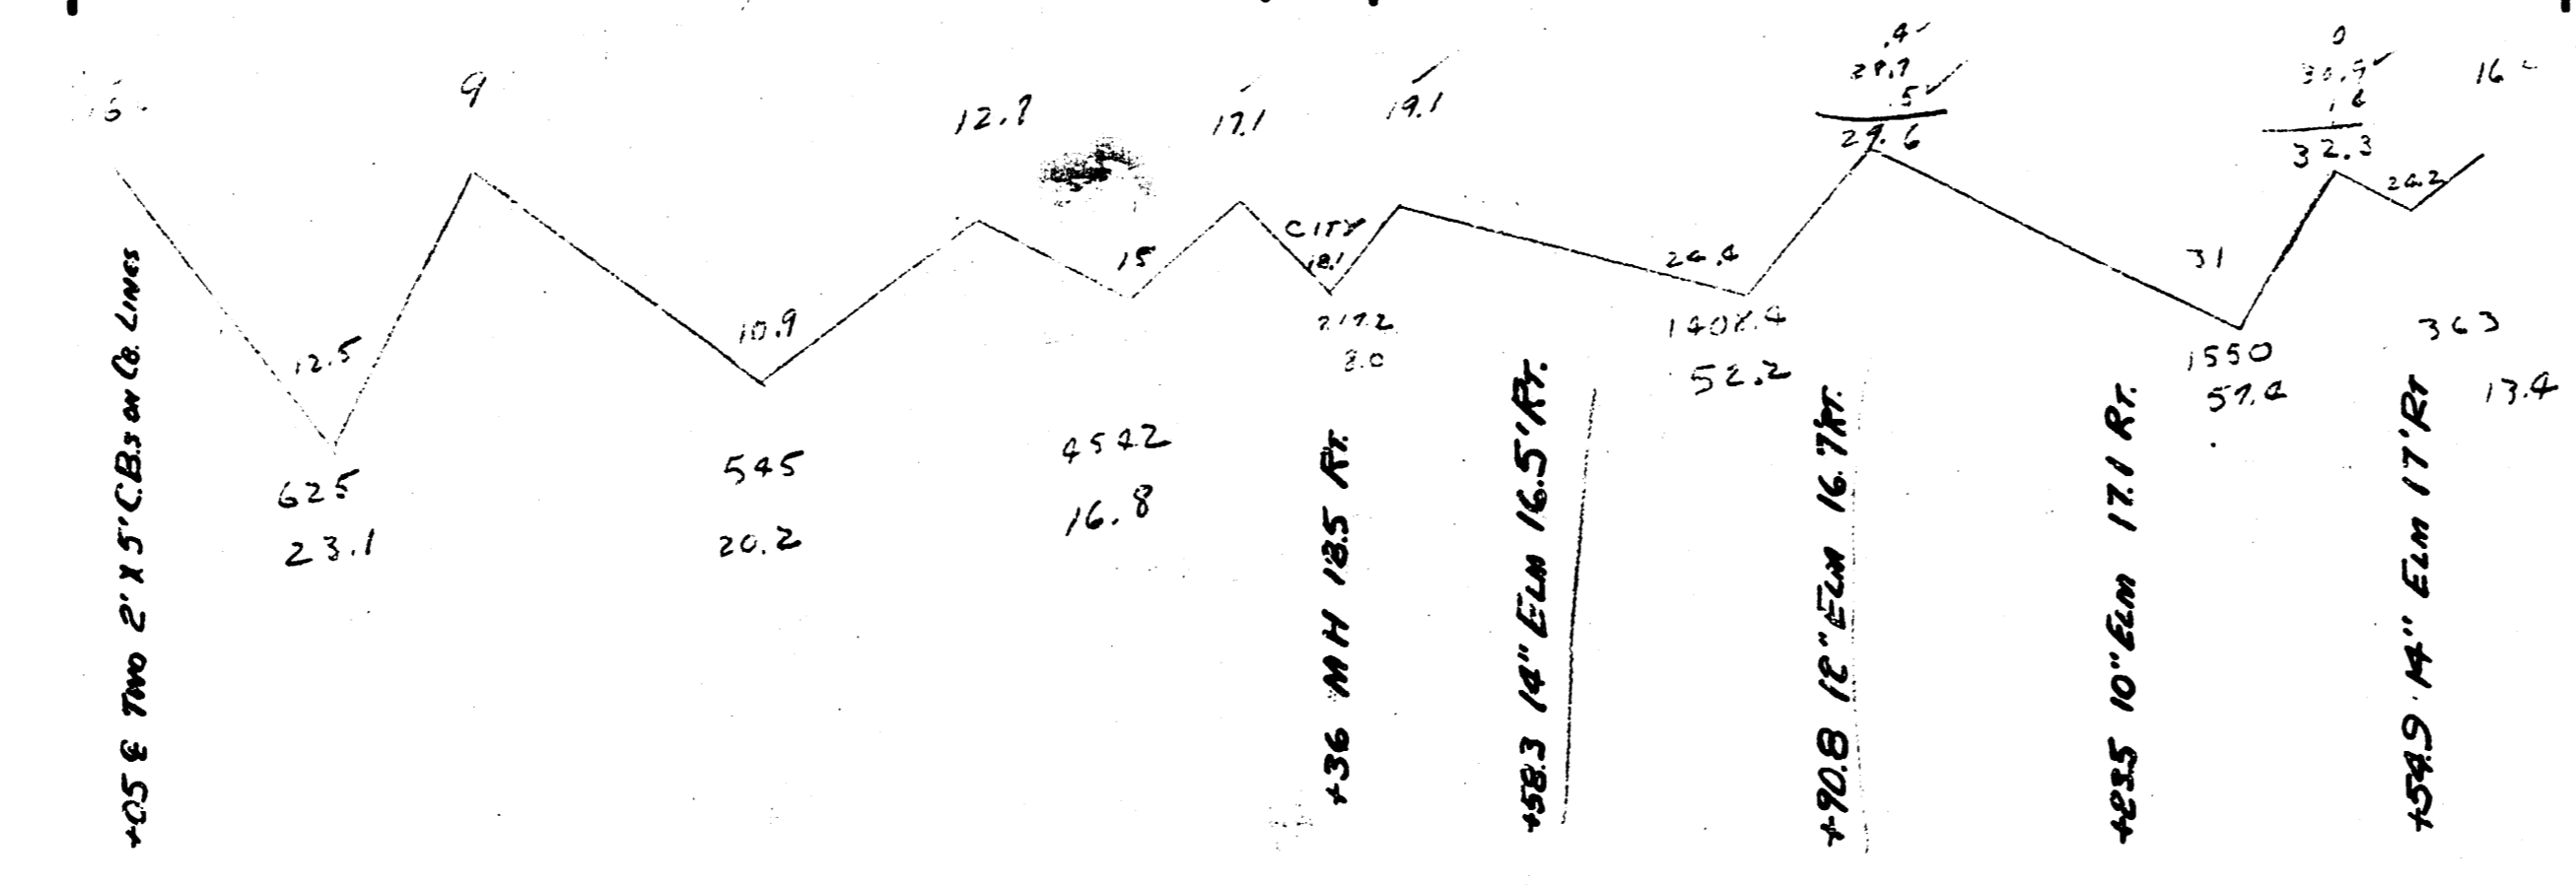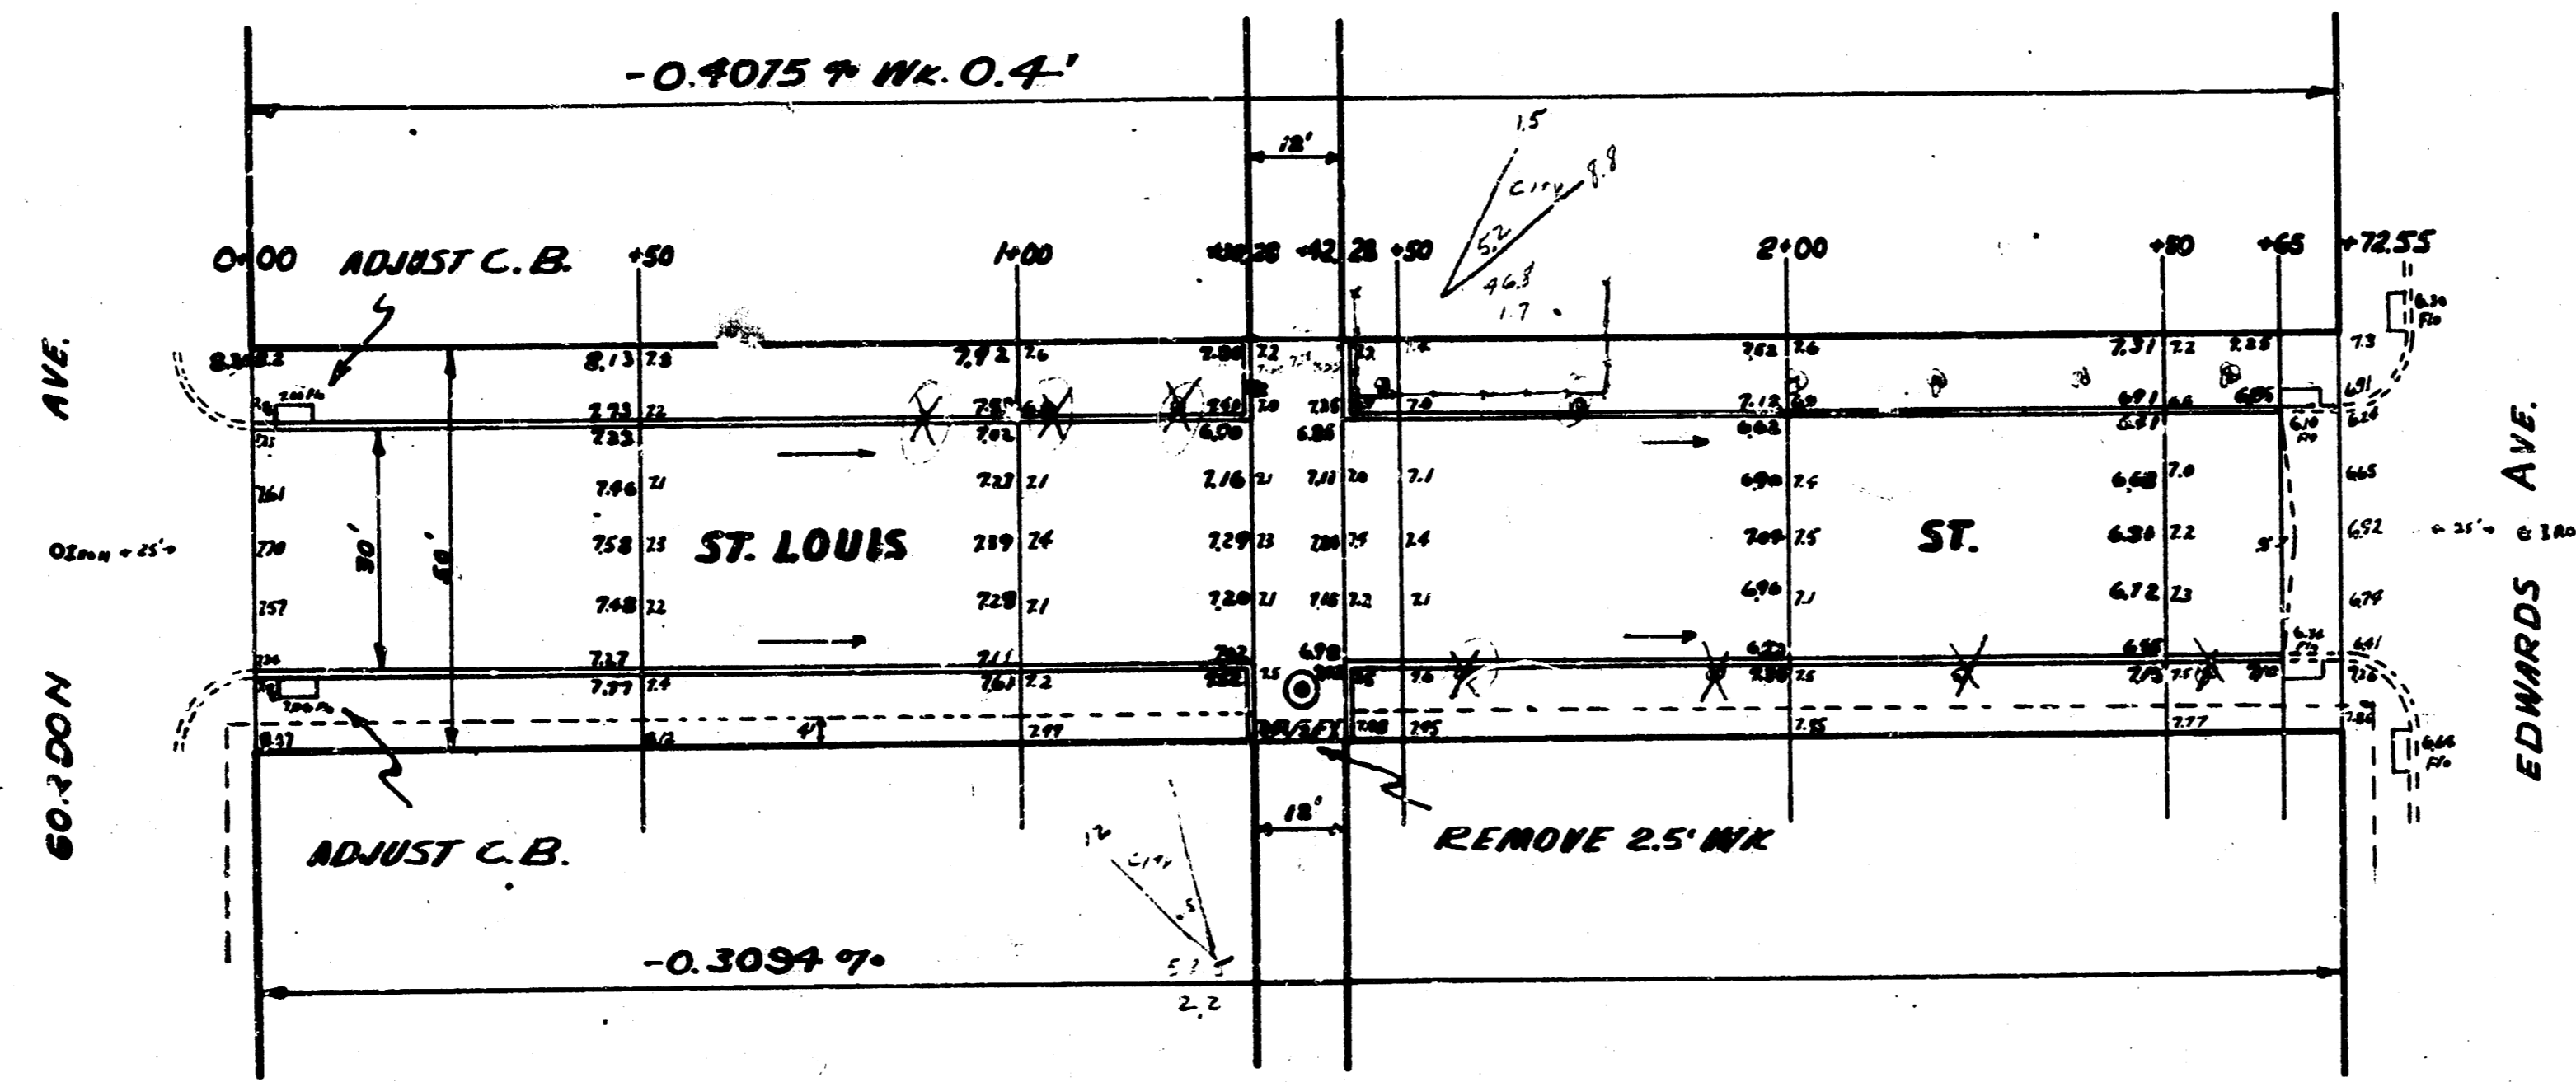

Survey M/G 1952, MIG-7, 1952  
Plan & Profile Done - Skidmore, E-7-52

**ST. LOUIS STREET**  
 EL GORDON TO WL EDWARDS  
 30' CONC & CB.  
 CITY OF WICHITA KANSAS  
 LE WHITE CITY ENGINEER  
 FEB. 1952 PROJ. NO. CII-291





JT  
54

B.M. 11835 - 2' in Carter Front wk. E., S.E. corner St. Paul & St. Louis.  
B.M. 11816 - 2' in Carter 6' E. of ch., S.E. corner St. Louis & Gordon.

Ties to Iron & Gordon & St. Louis -  
56.26' S.E. to M.W. corner Foundation No. #40 Gordon.  
63.46' N.W. to S.E. corner S. porch No. #503 Gordon.  
65.00' N.E. to S.W. corner Foundation No. #502 Gordon.

Property	City
5.9	34.6
28.9	6.0
47.9	6.1
29.0	3.9
53.7	9.6
52.6	56.7
20.0	710%
<u>237.0</u>	
710%	62.9 cu. yds.
<u>2607</u>	
cu. yds.	

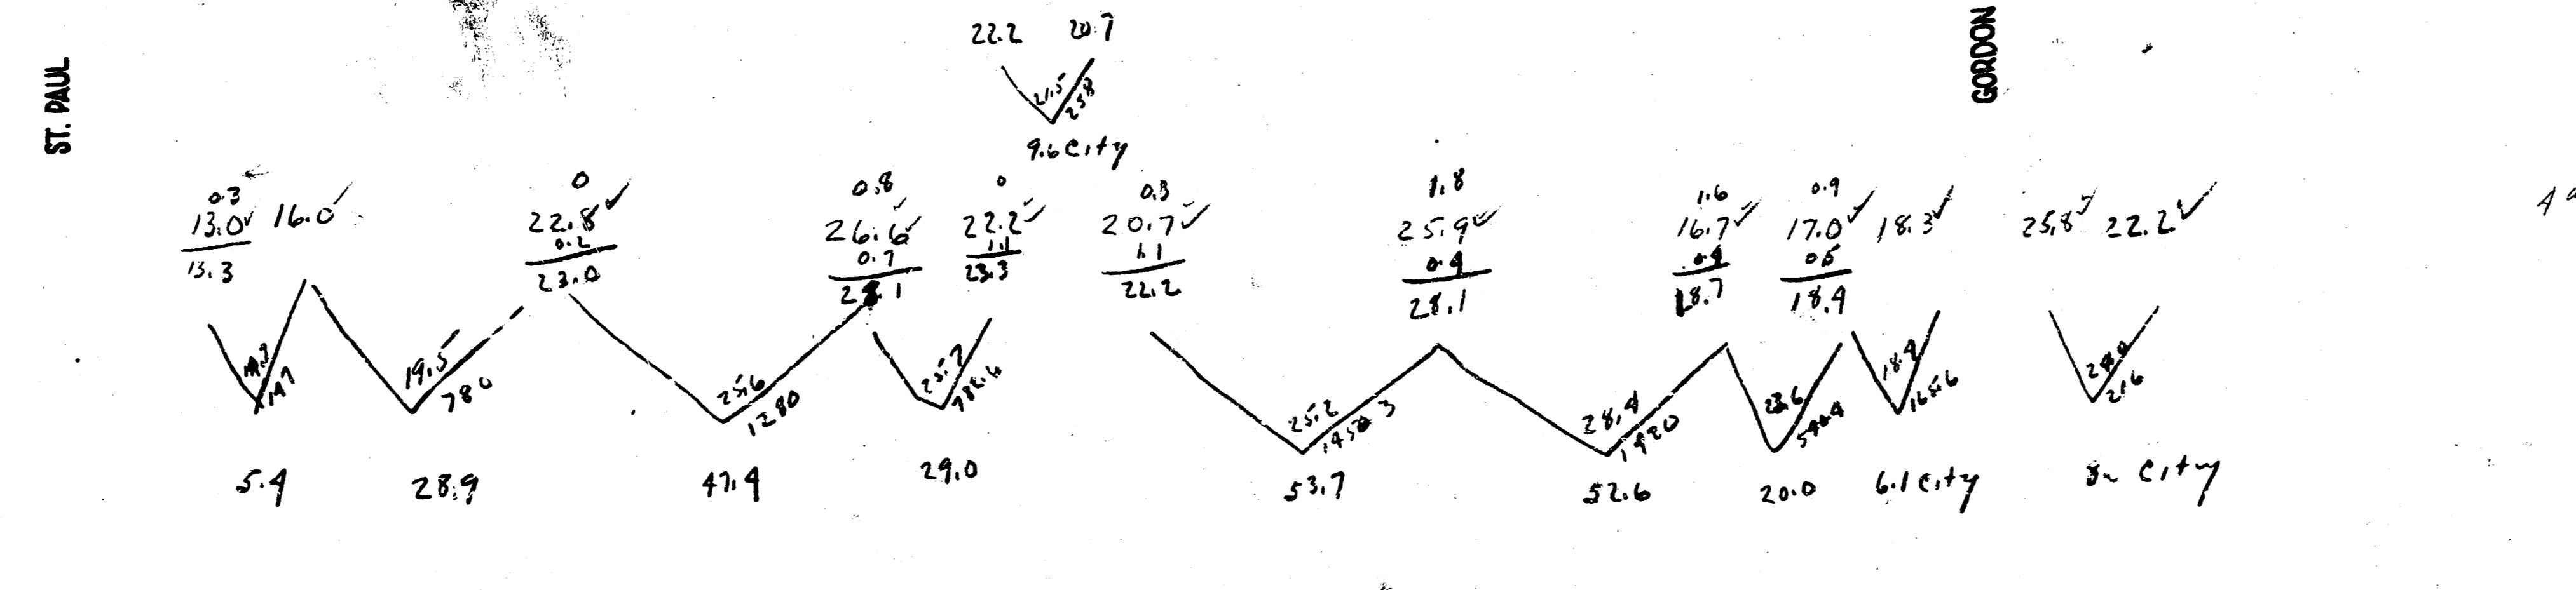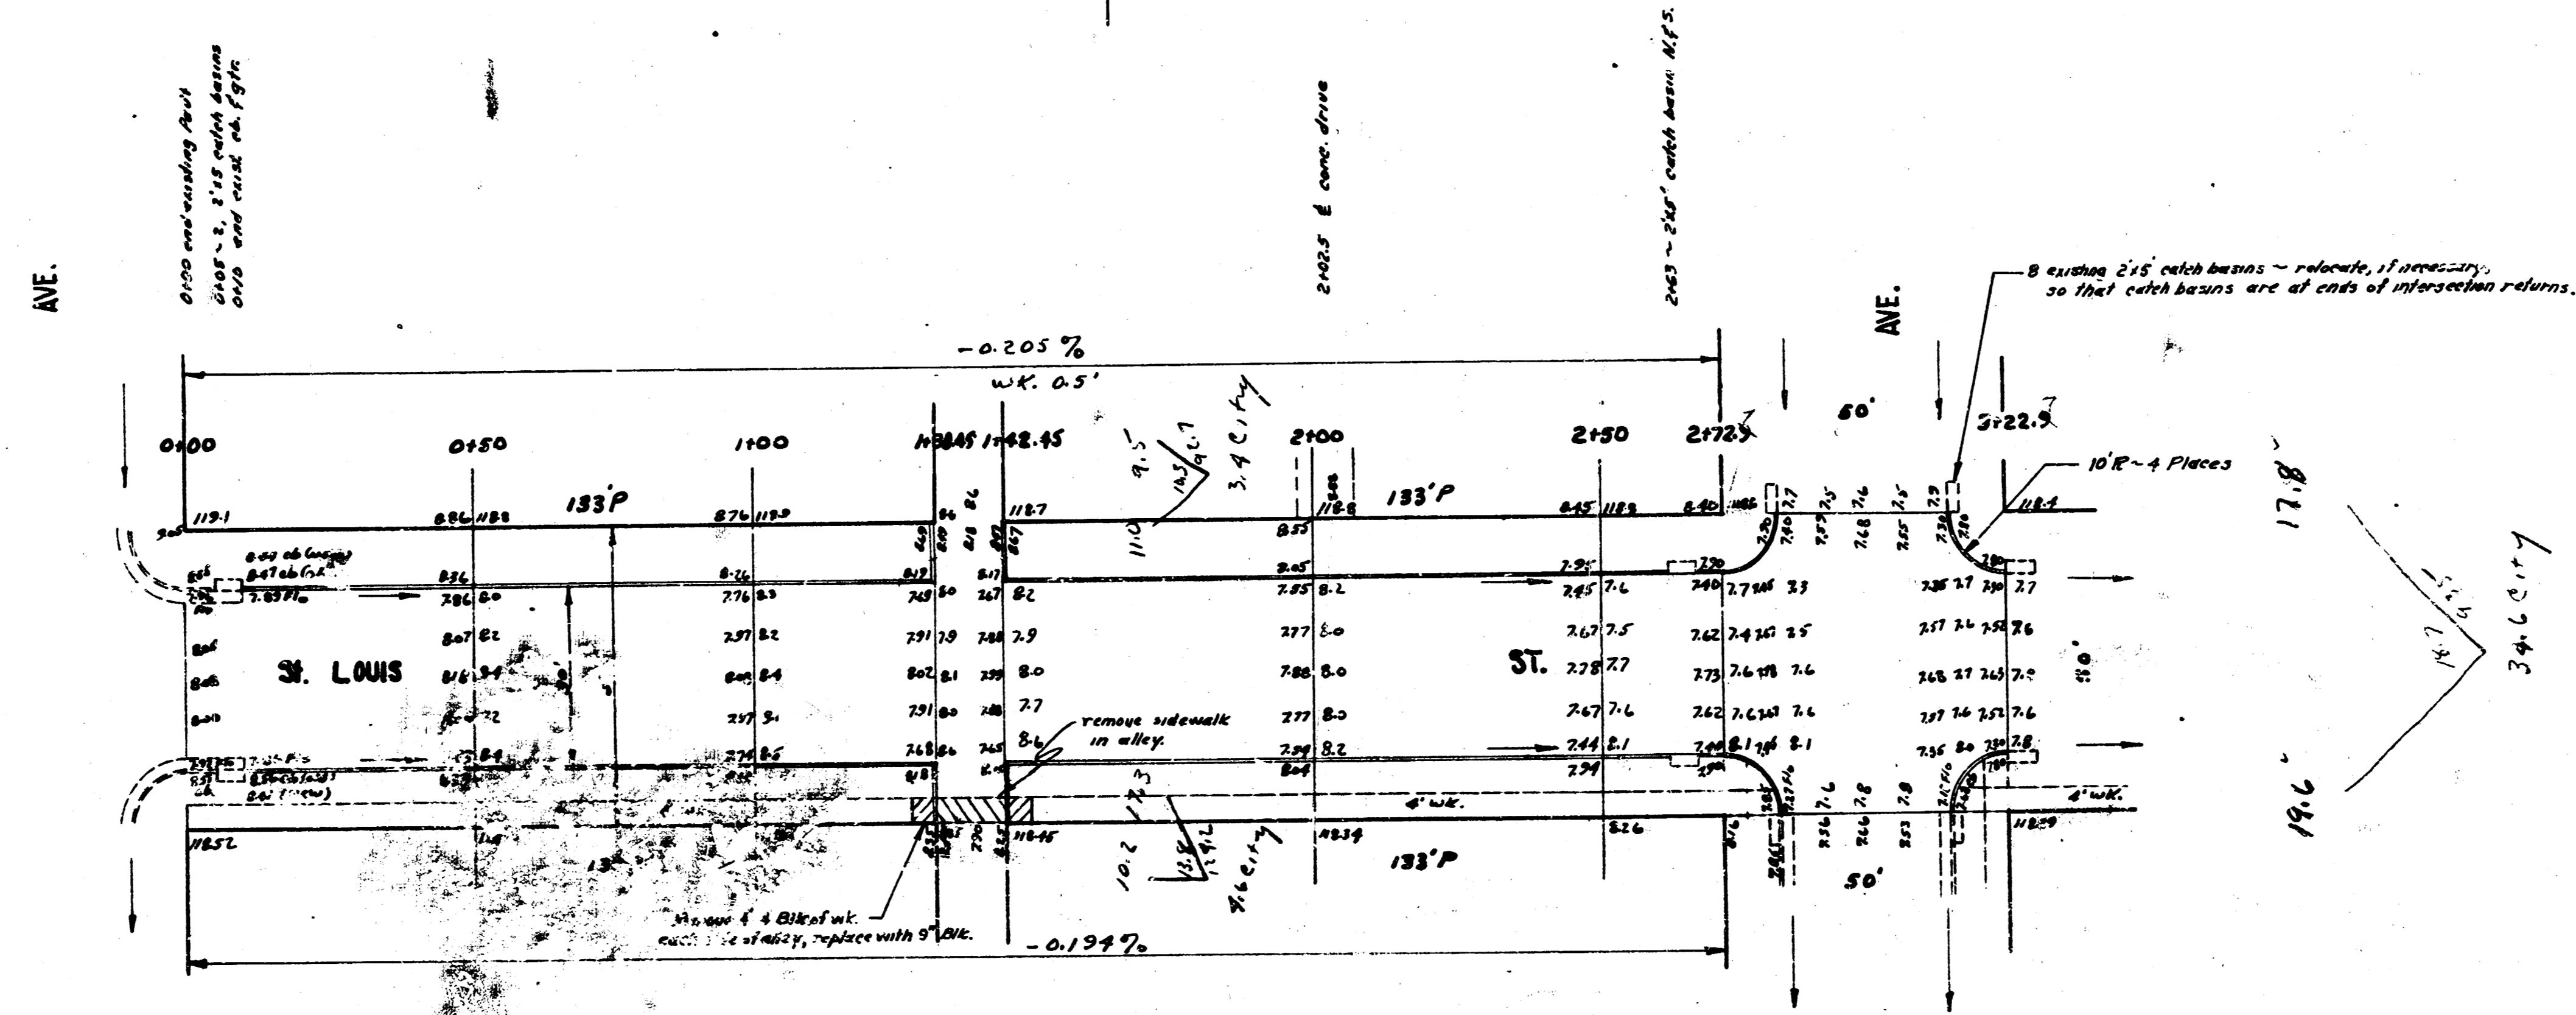

**ST. LOUIS ST.**  
E.L. GORDON to E.L. ST. PAUL  
30' Conc. & Cb.  
CITY OF WICHITA, KANSAS  
L.K. WHITE CITY ENGINEER  
OCT. 1950, PROJ. NO. C10-128