



Sta On to
B.M. 99.674 RR Spike S.S. HLP N.S. 31st St So -100' W. Of W.L. St Paul So.

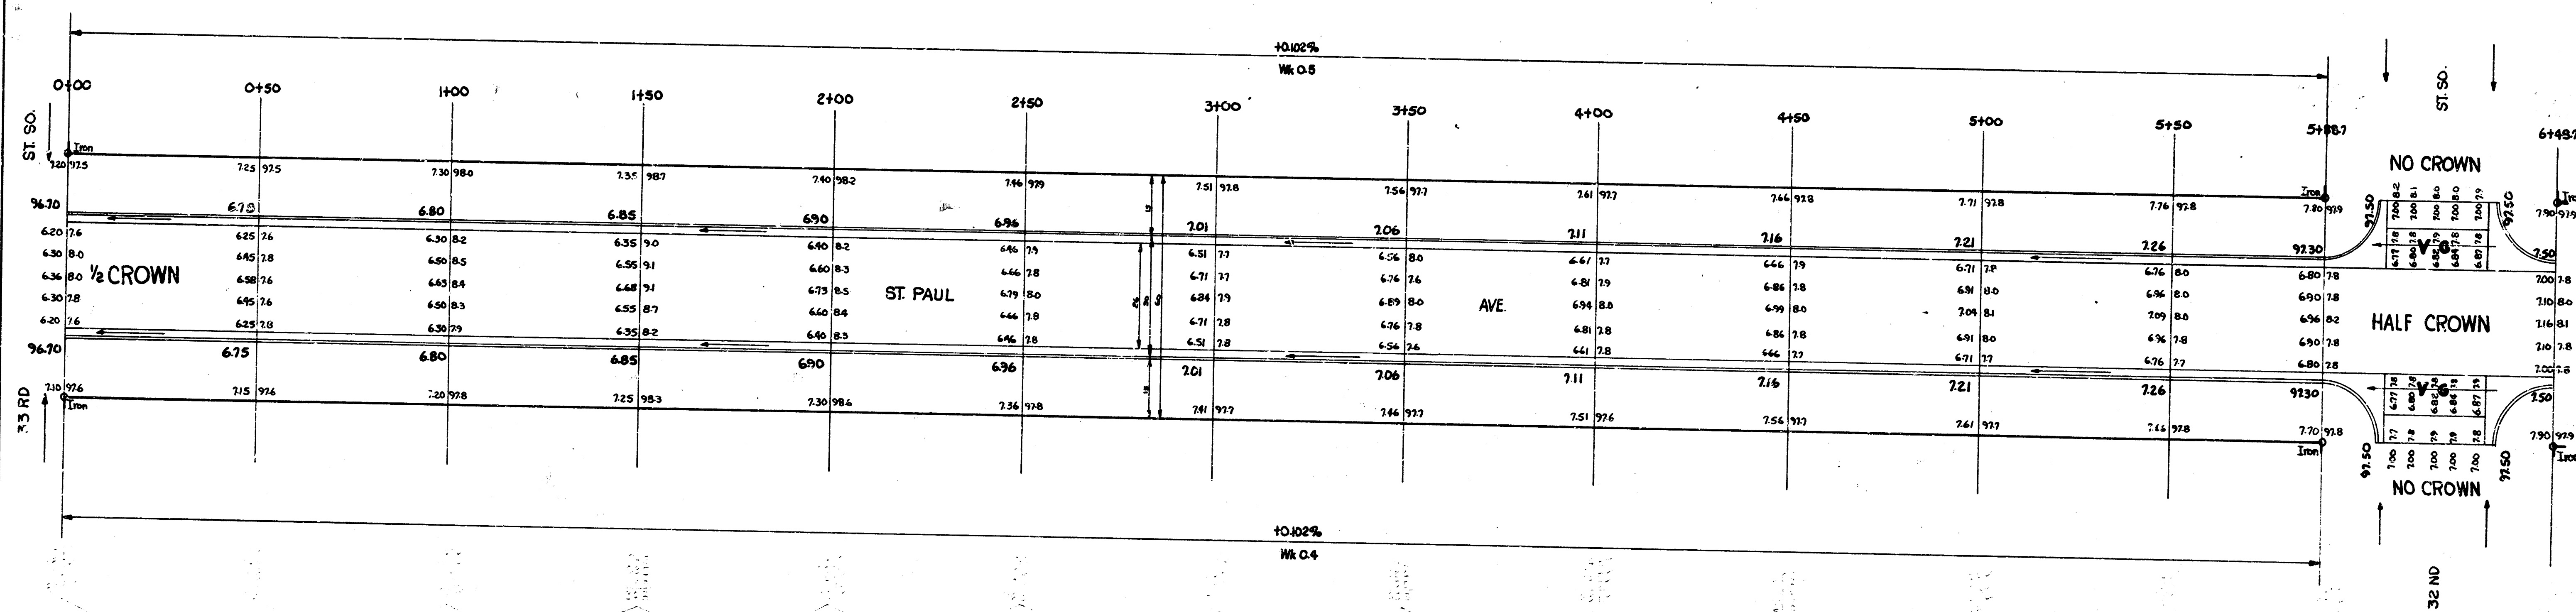


1
2

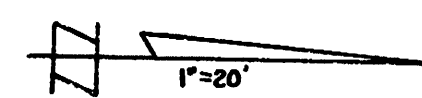

ST. PAUL AVE.
N.L. 33RD ST. SO. TO S.L. 31ST ST. SO.
26-2-30 A.C.
CITY OF WICHITA, KANSAS
B.E. SMITH CITY ENGINEER
Oct. 1955 PROJ. NO. C-15-98



NOTE: TO FIELD ENG.
CONSTRUCT DIRT & SAND
HOOK UP TO 31ST SOUTH

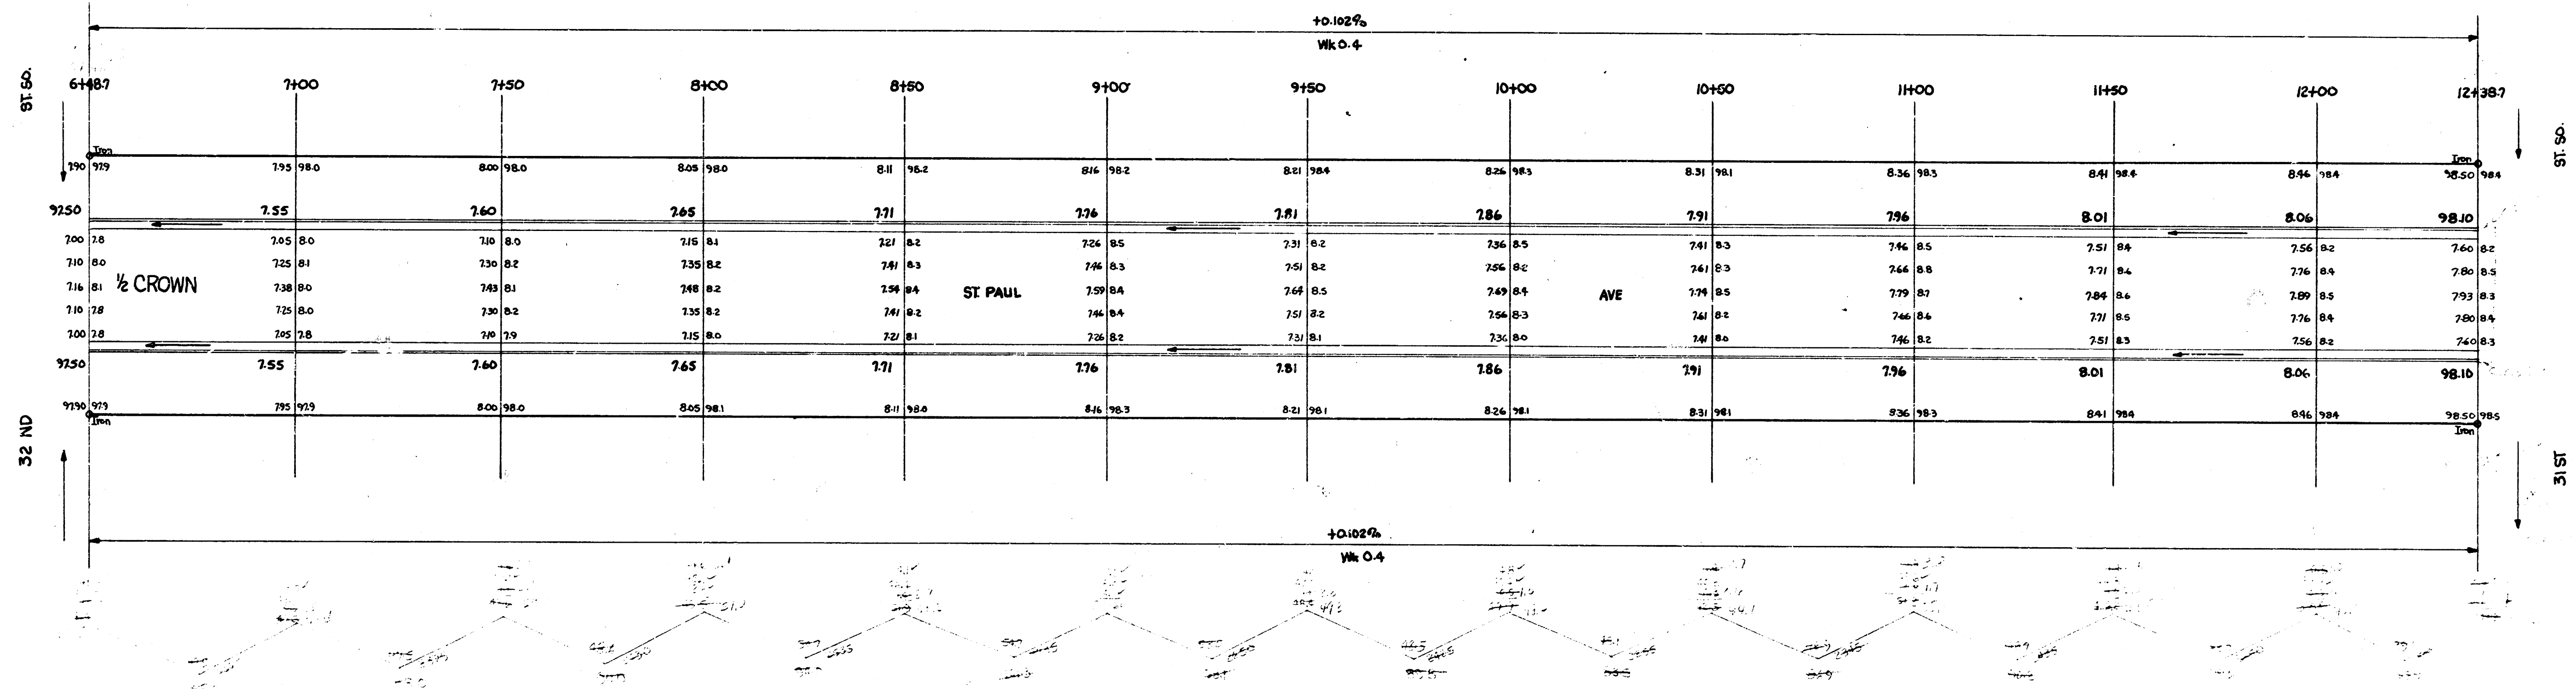

2
2

ST. PAUL AVE.
PROJ. NO. C.15-98