


Survey 20100 29
Plan 8 Cont. 8-22
L. C. Ziemer
Checked

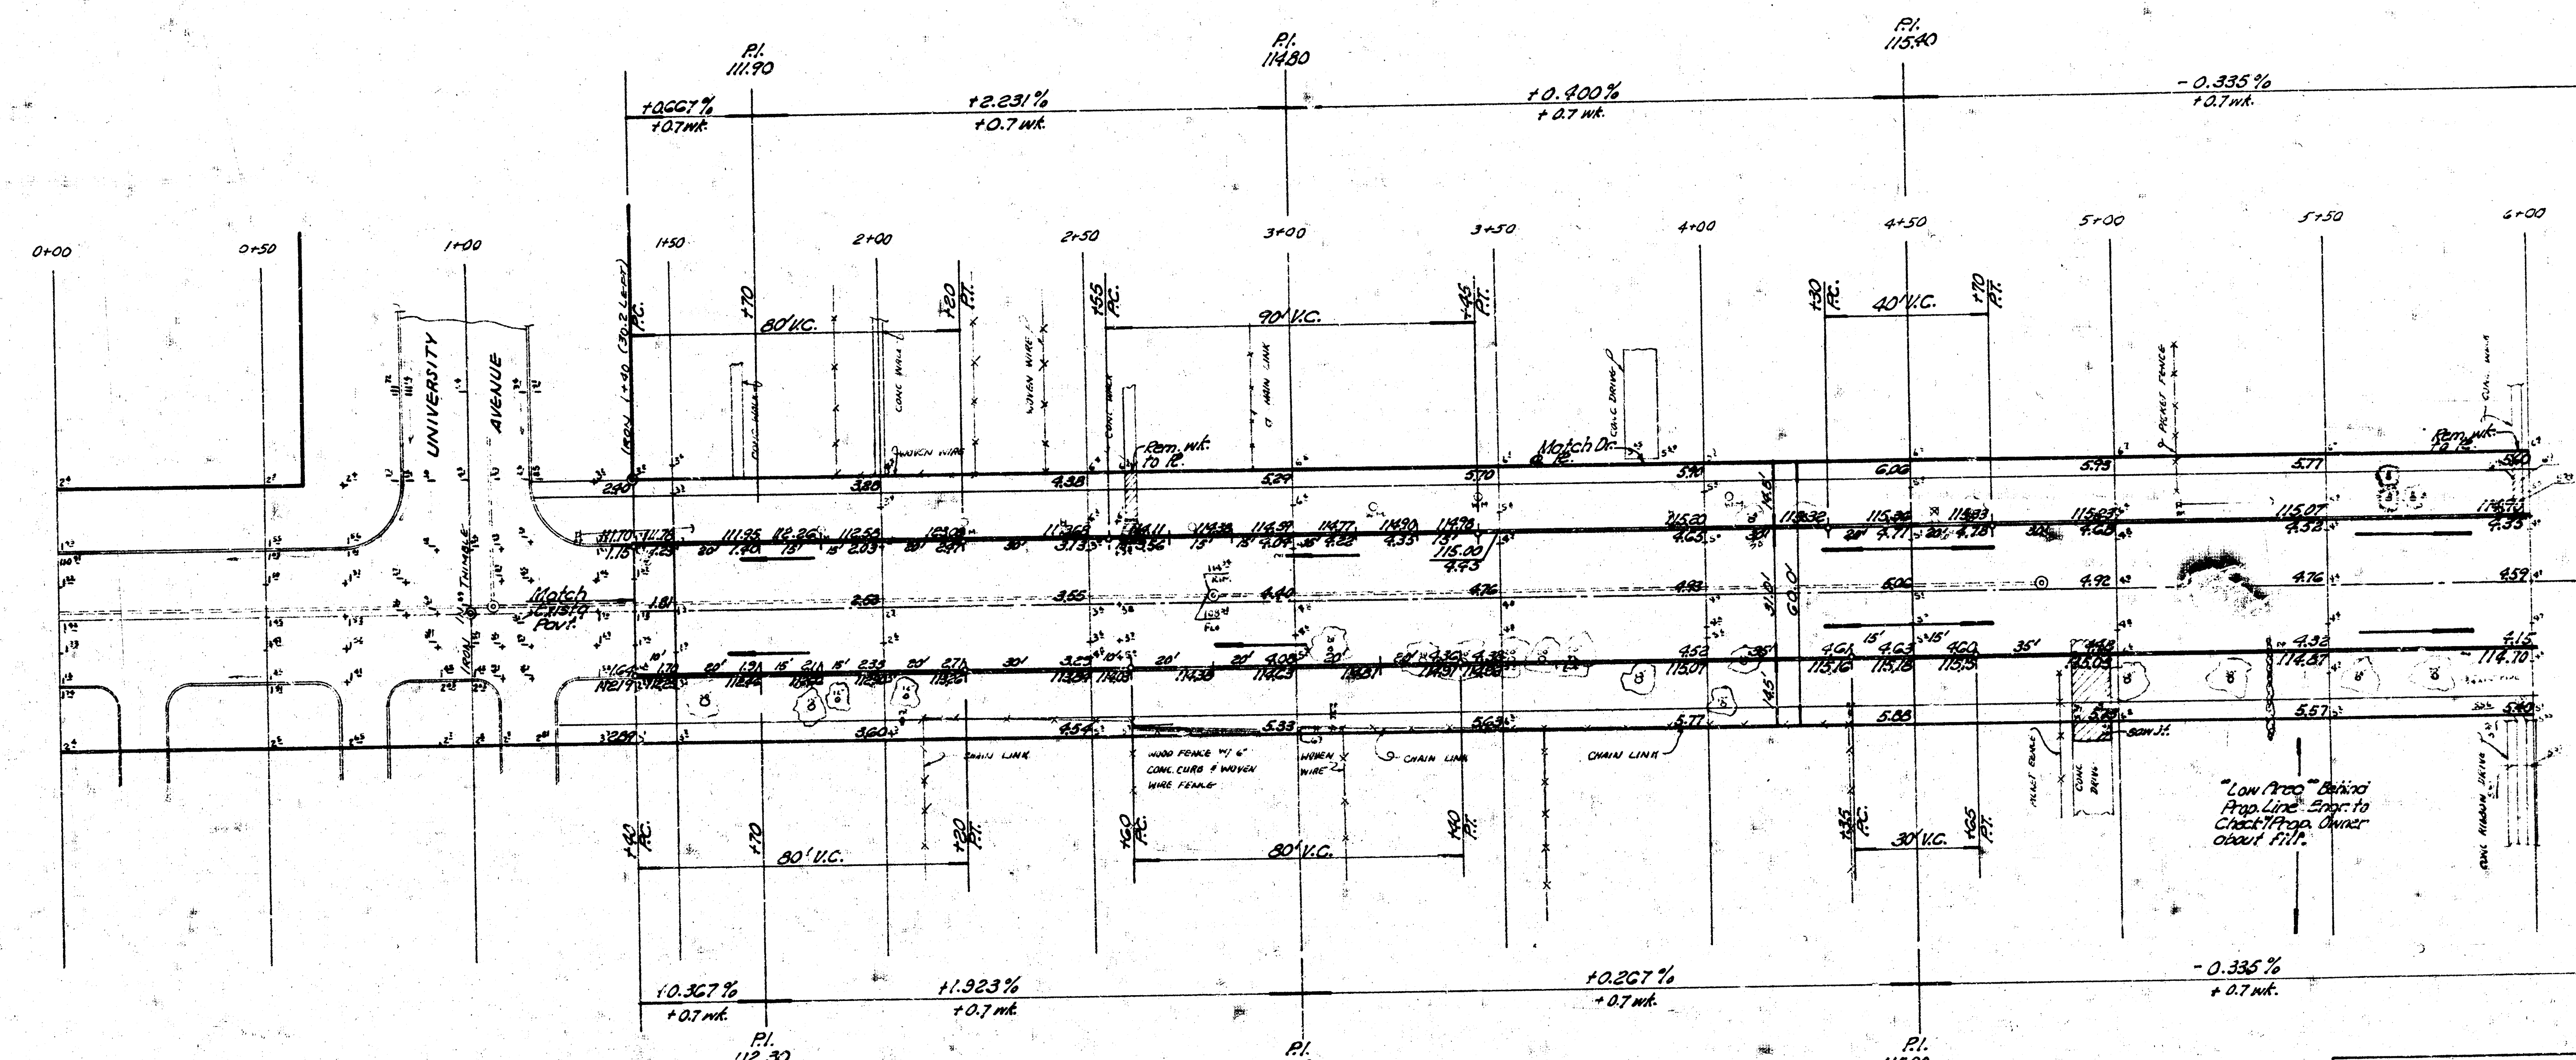

NOTE TO FIELD ENGINEER & CONTRACTOR - Grade parking and clear PVI for 0.2' deep sidewalk. Comp. back fill in sidewalk area to be correct. (noted by "Others")


Note: This B.M. to be used on this project only & no other time.
B.M. 1114 10" in Glass, 3 Side Top Of Curb
University @ W.L. St. Paul

Earthwork Quantities

Prop.	City
929.1	6.7
78.8	10%
1048.1	8.4

Use Cement Treated Sub-grade

377.4 cu. ft. PROP.
22.4 cu. ft. CITY

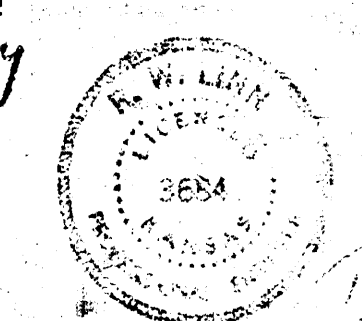

ST. PAUL STREET
FROM: N.L. UNIVERSITY AVENUE
TO: S.L. MAPLE STREET
6" CONCRETE 30' ± CURB
R.W. LINN CITY ENGINEER
CITY OF WICHITA
DATE: MAY 1972
PROJECT N° DAKS 571043

2

