

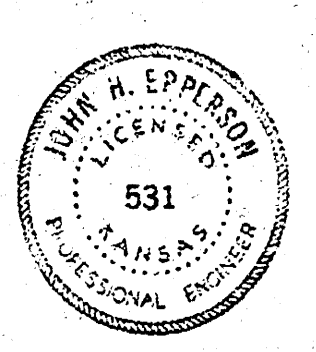
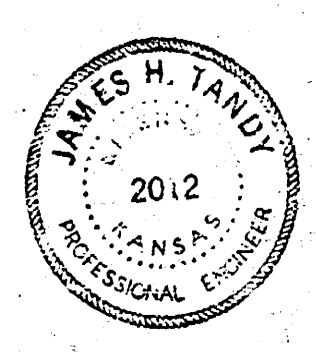
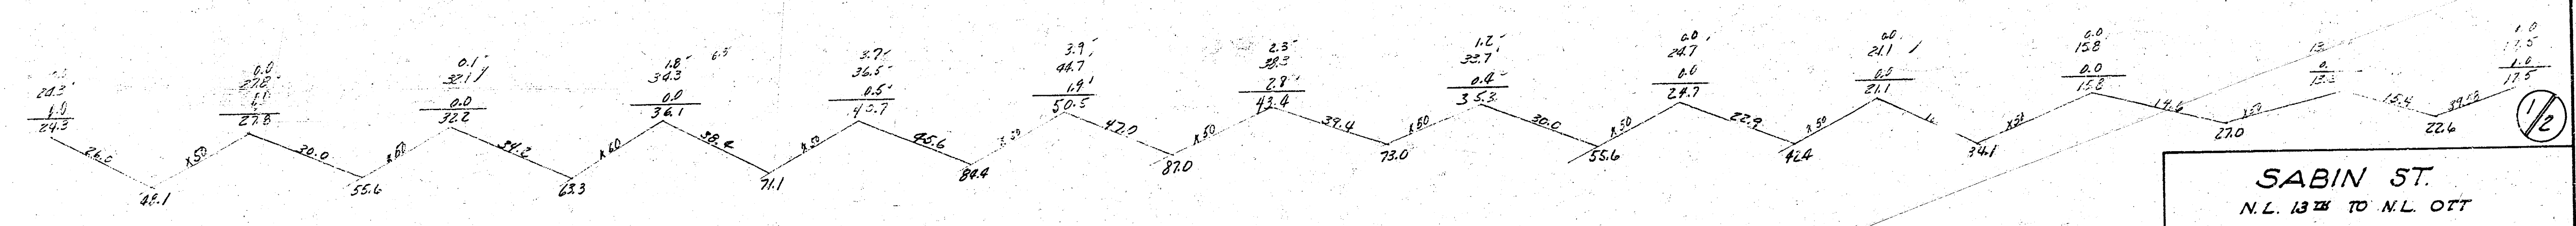


130.36 M  
 B.M. 130.25 N.W. COR. CONC. PORCH H.O. # 1652 SABIN  
 B.M. 128.07 STD. S.W. COR. 13TH & WEST  
 B.M. 127.40 N.W. COR. BOTTOM STEP H.O. # 4119 N. 13TH

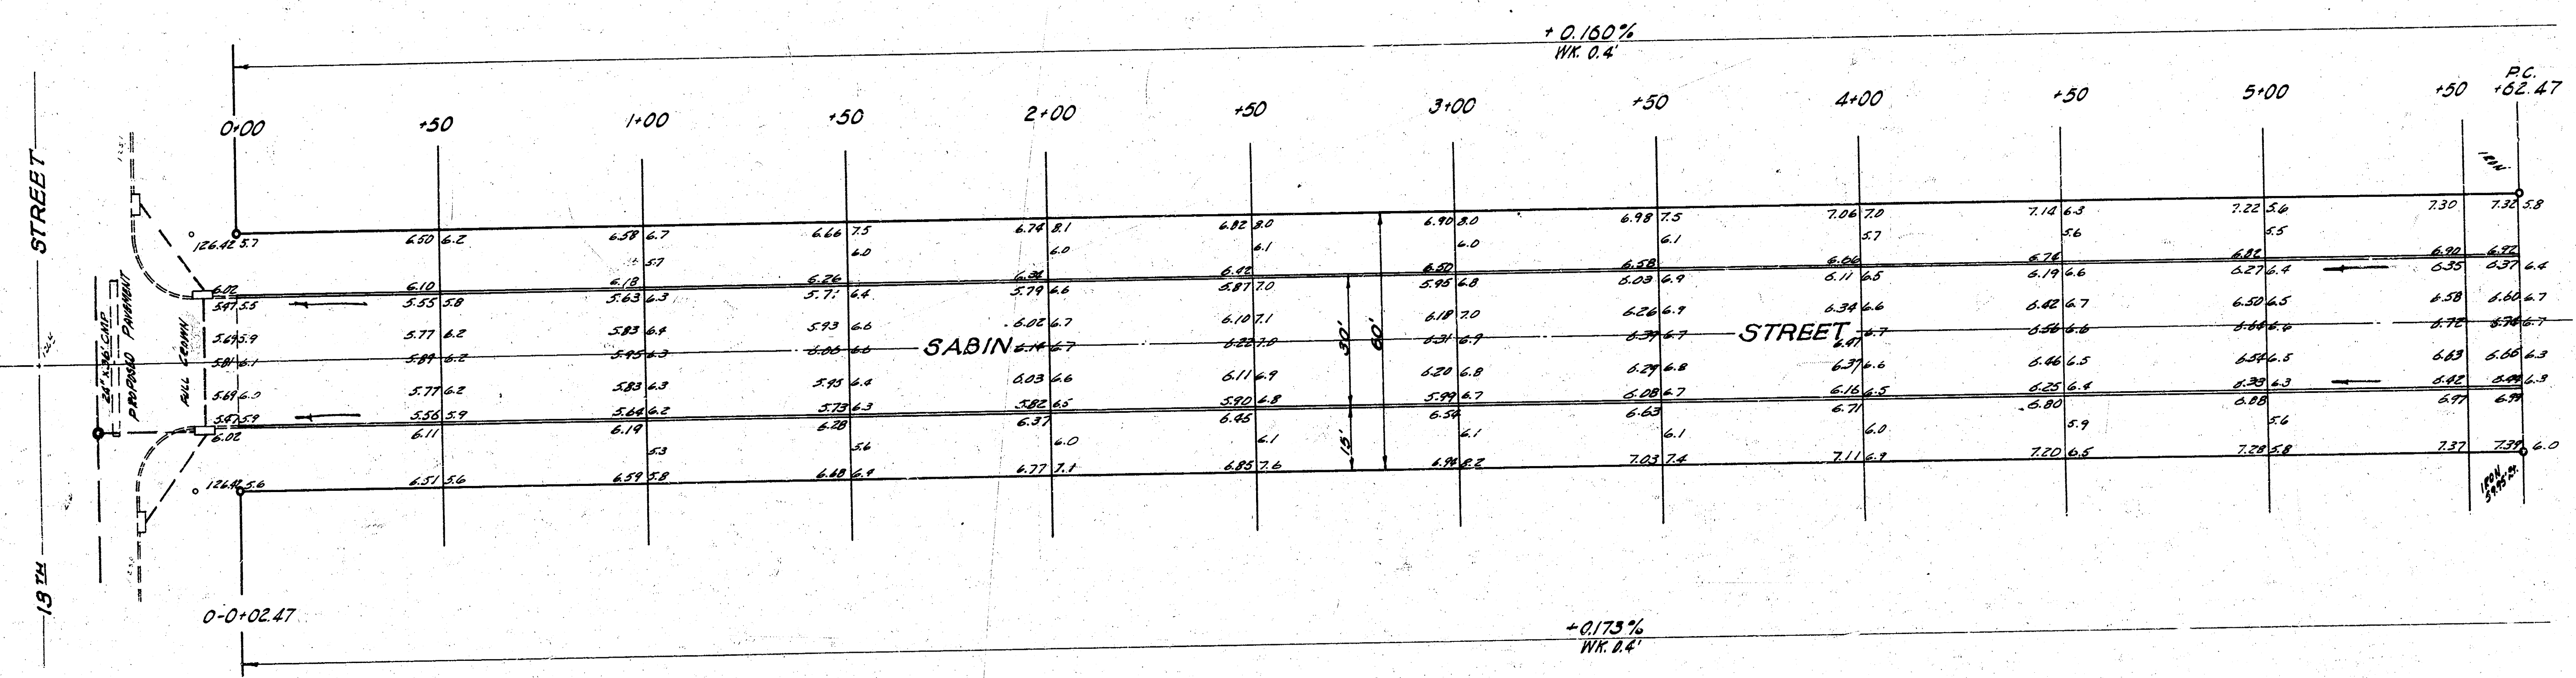


**SABIN ST.**  
 N.L. 13TH TO N.L. 10TH  
 30' CONC. / CO.  
 CITY OF WICHITA, KANSAS  
 B. E. SMITH CITY ENGINEER  
 PROJ. NO. C18-126  
 SEPT. 1959

Survey Plans  
 Plan  
 Etc.  
 Checked by  
 8-17-59  
 8-17-59

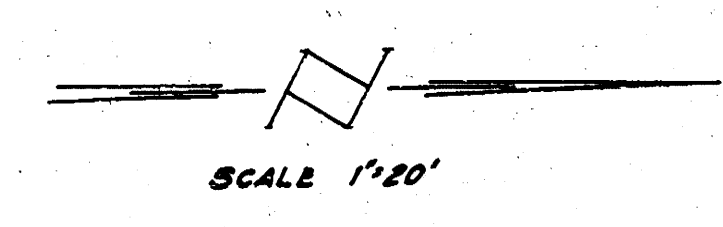

AM. 118151 R.R. SABLE E.S. N.W. NW OTT & LYNNHURST

NOTE: INSTALL 1" PERMANENT EXPANSION JOINTS 100' AT  
 PG. OF CURVE AND AT 40' INTERVALS THEREAFTER

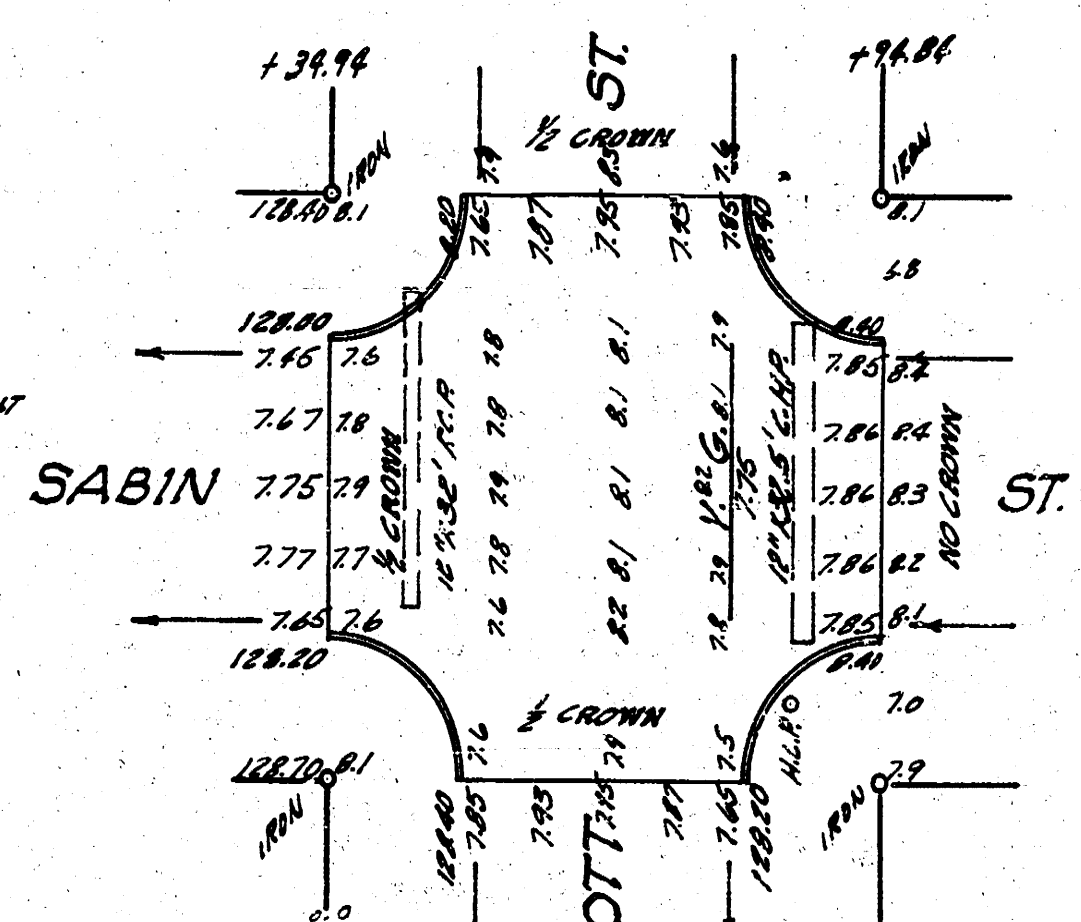


EARTHWORK QUANTITIES

| PER    | 1470' C.V. | 1472'      | 1474' |
|--------|------------|------------|-------|
| 616.94 | 1470' C.V. | 1472'      | 1474' |
| 716.1  | 1619' C.V. | 86.5' A.Y. |       |

DEFLECTION PER FOOT OF CURVE = 40.5187416"/M

| STATION    | ARC LENGTH | CHORD LENGTH | CHORD BEARING | DEFLECTION | TOTAL DEFLECTION |
|------------|------------|--------------|---------------|------------|------------------|
| 175        | 16.55      | 16.90        | 12.53         | 0° 31' 26" | 0° 31' 26"       |
| 600        | 48.40      | 47.72        | 24.99         | 1° 41' 52" | 2° 32' 26"       |
| 125        |            |              | 25.10         | 1° 41' 53" | 4° 14' 09"       |
| 180        |            |              | 25.10         | 1° 41' 53" | 5° 55' 42"       |
| 775        |            |              | 25.00         | 1° 41' 53" | 7° 36' 35"       |
| 7100       |            |              | 24.99         | 1° 41' 52" | 9° 02' 27"       |
| 158        |            |              | 25.00         | 1° 41' 53" | 11° 02' 10"      |
| 190        |            |              | 25.00         | 1° 41' 53" | 12° 44' 18"      |
| 978        |            |              | 25.00         | 1° 41' 53" | 14° 26' 06"      |
| 8100       |            |              | 24.99         | 1° 41' 52" | 16° 07' 58"      |
| 125        | 25.00      | 27.72        | 25.00         | 1° 41' 53" | 17° 49' 51"      |
| 411.92 FT. | 27.72      | 32.92        | 27.72         | 1° 41' 53" | 19° 31' 44"      |

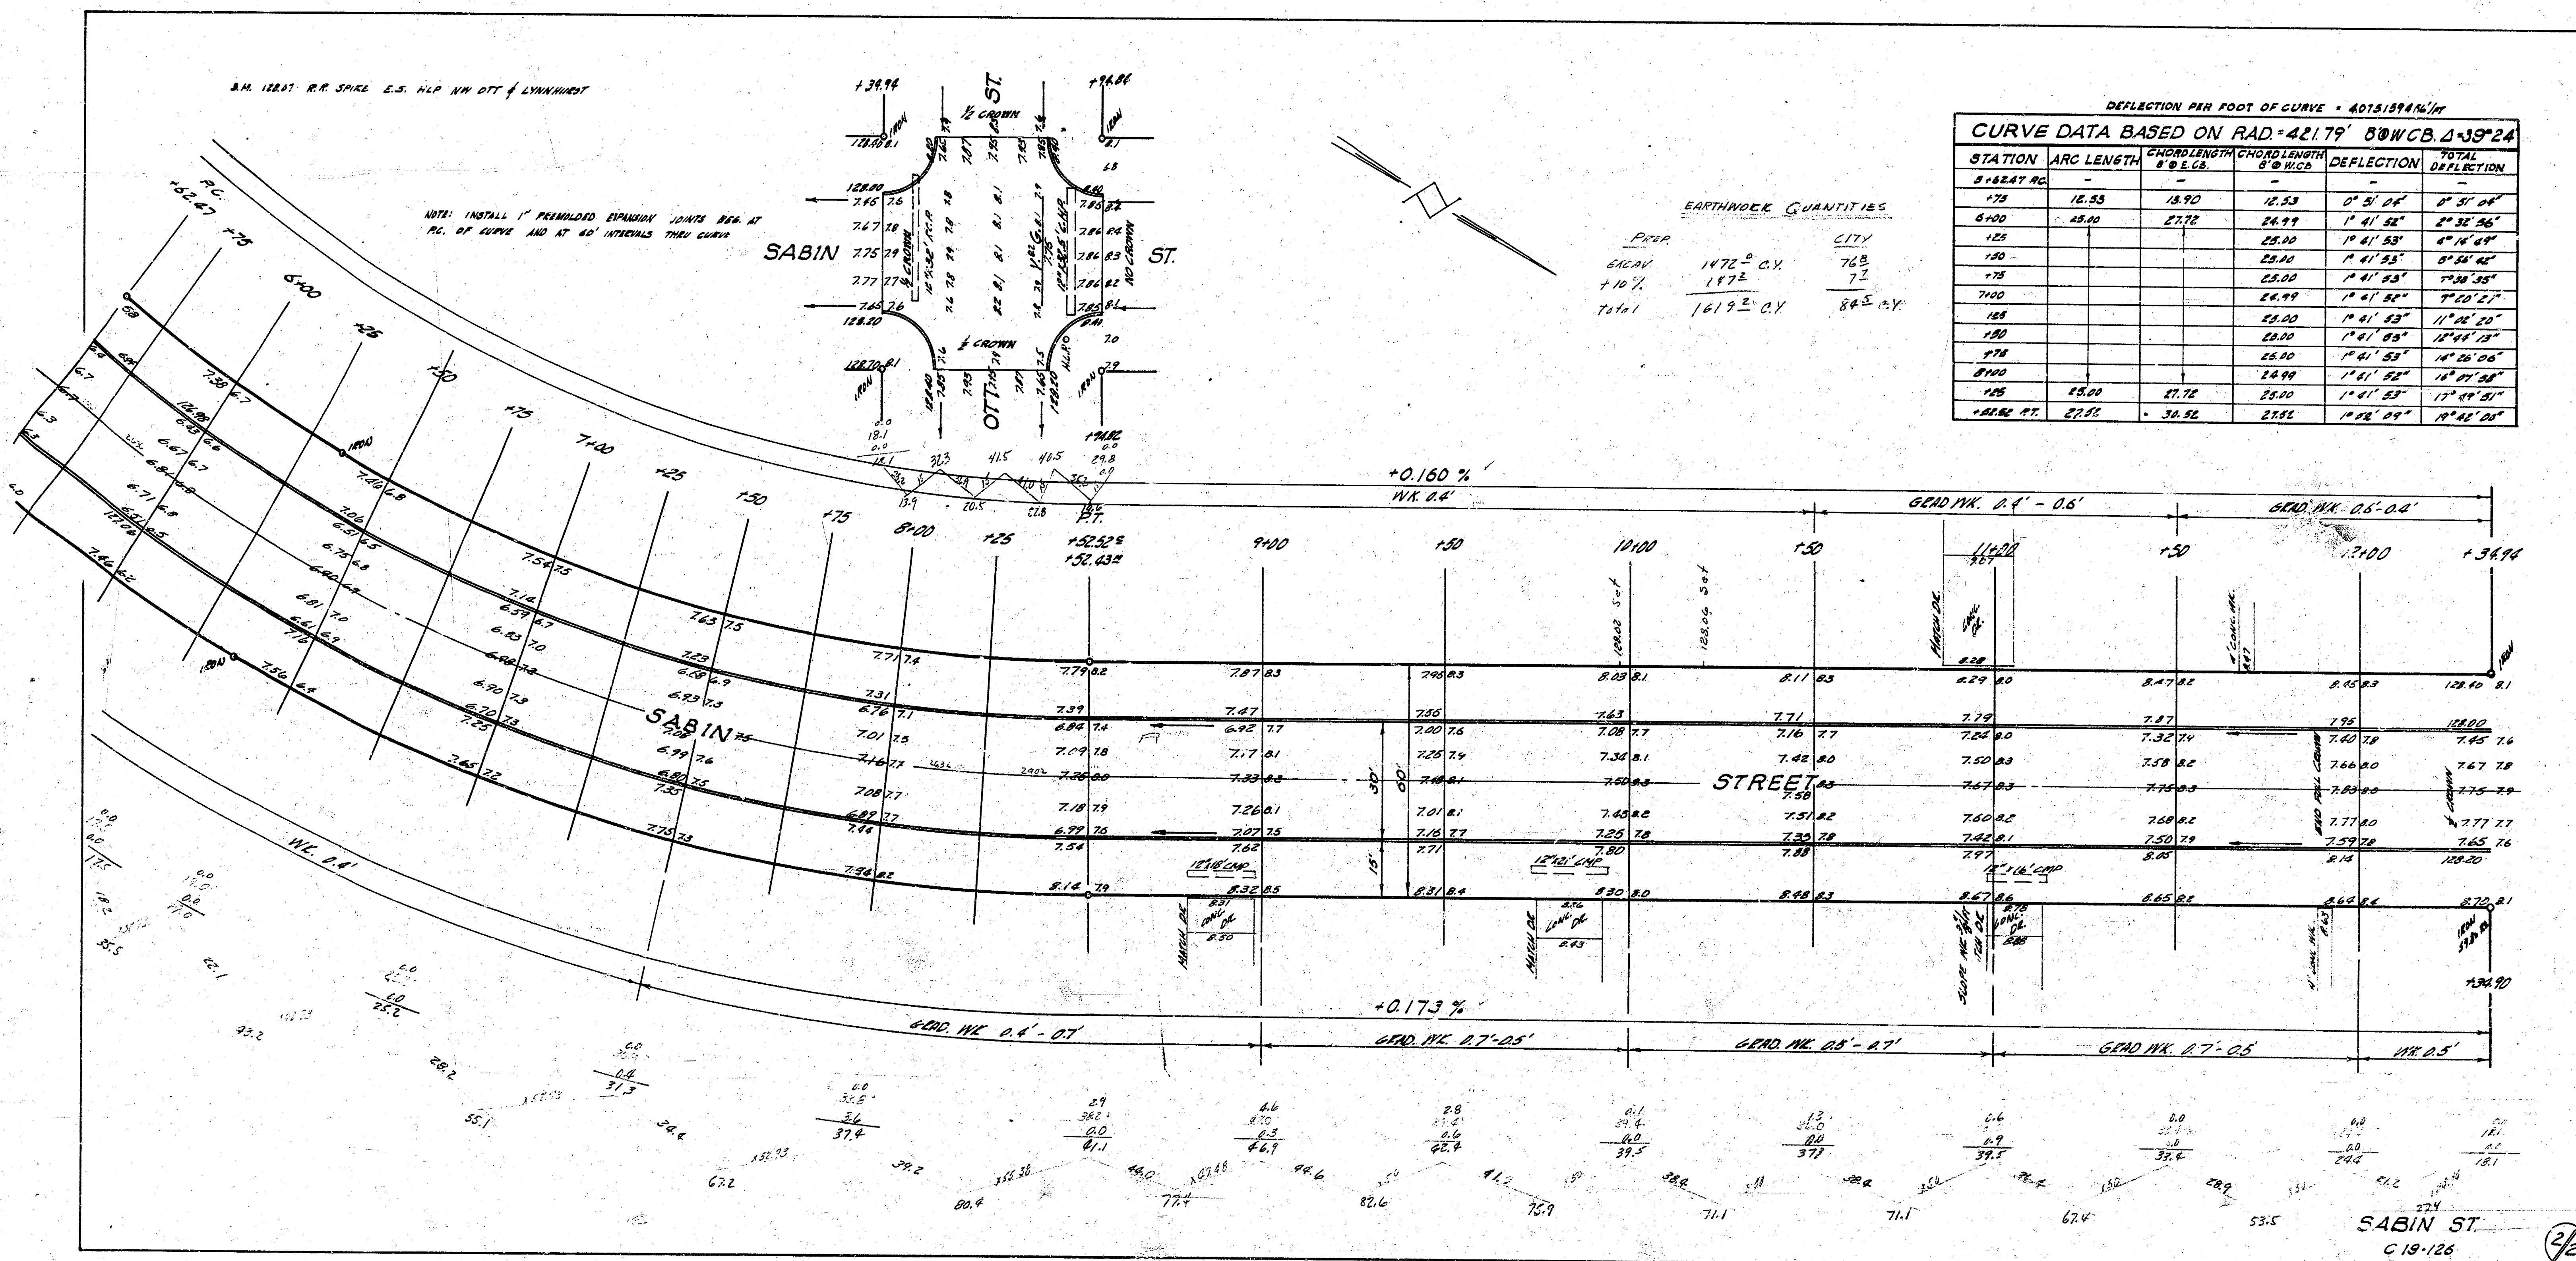

SABIN ST  
 C 19-126

22

10 1 2 12 11