
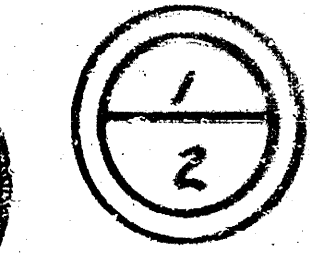
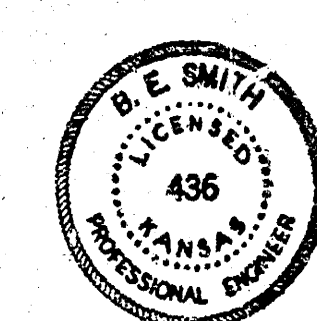
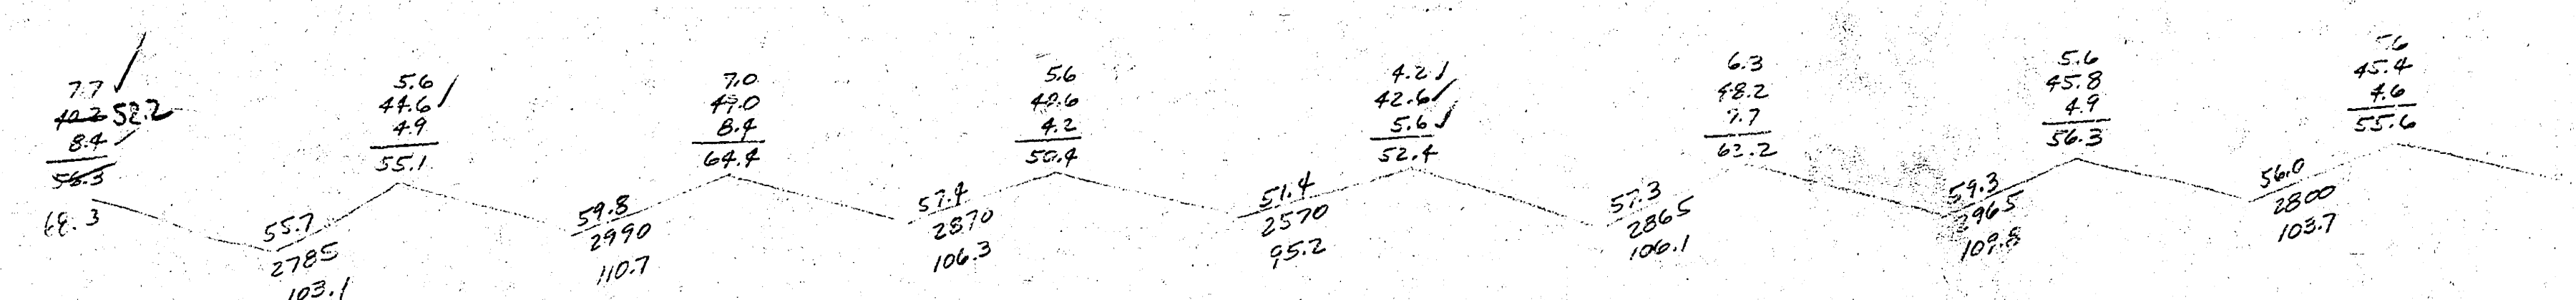


B.M. 76.29 SPIKE IN S.S. P. POLE AT 6+00





Exc: City
 Prop: 1802.8
 +10%
 1982.1 on 105.

Survey 1/15/50
 Plan 47D
 Exc. 1/15/50
 Checked 1/15/50

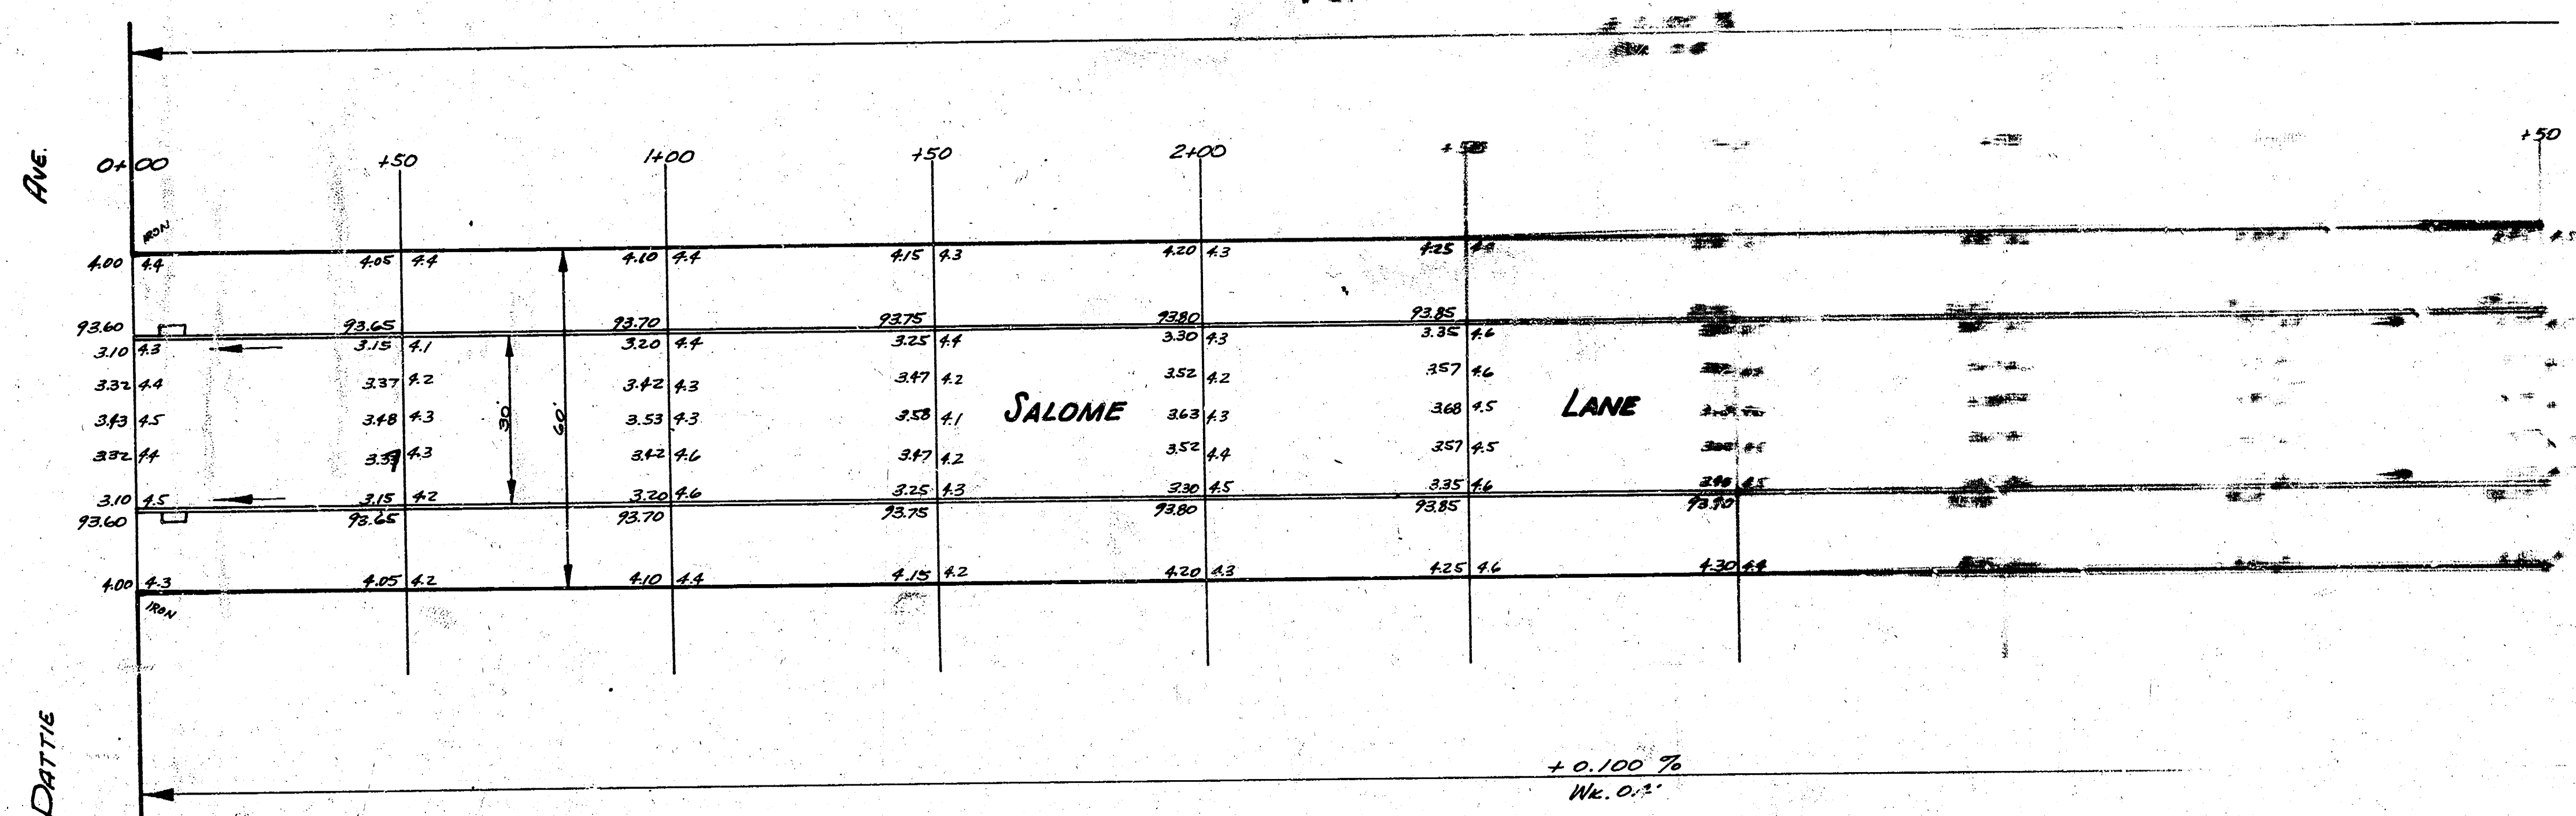

SALOME LANE
 Jan 8 1950

376.51 - 2165.55

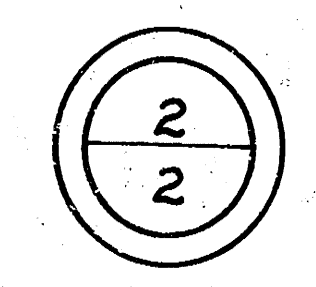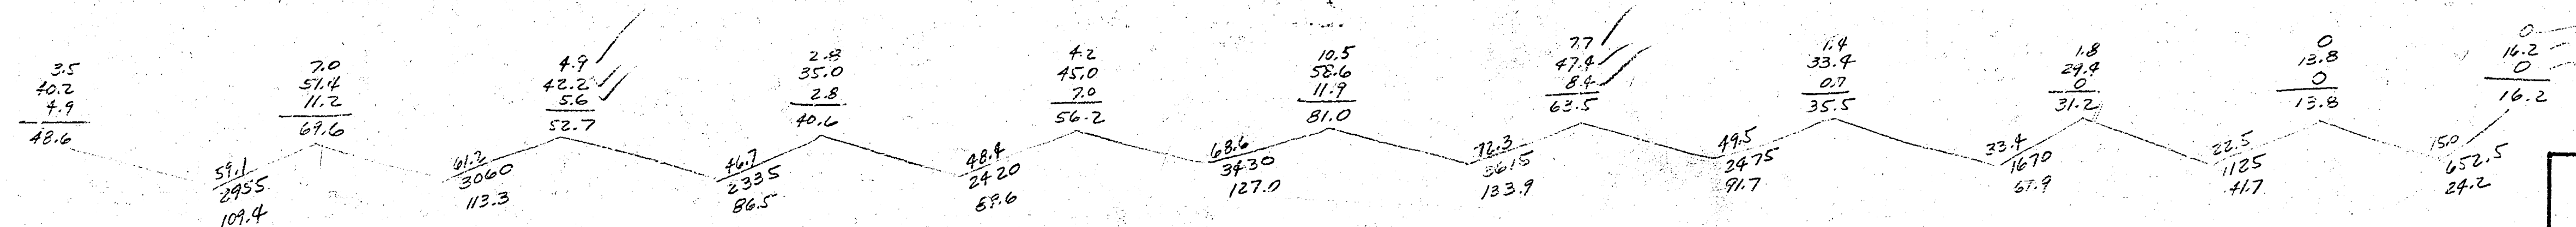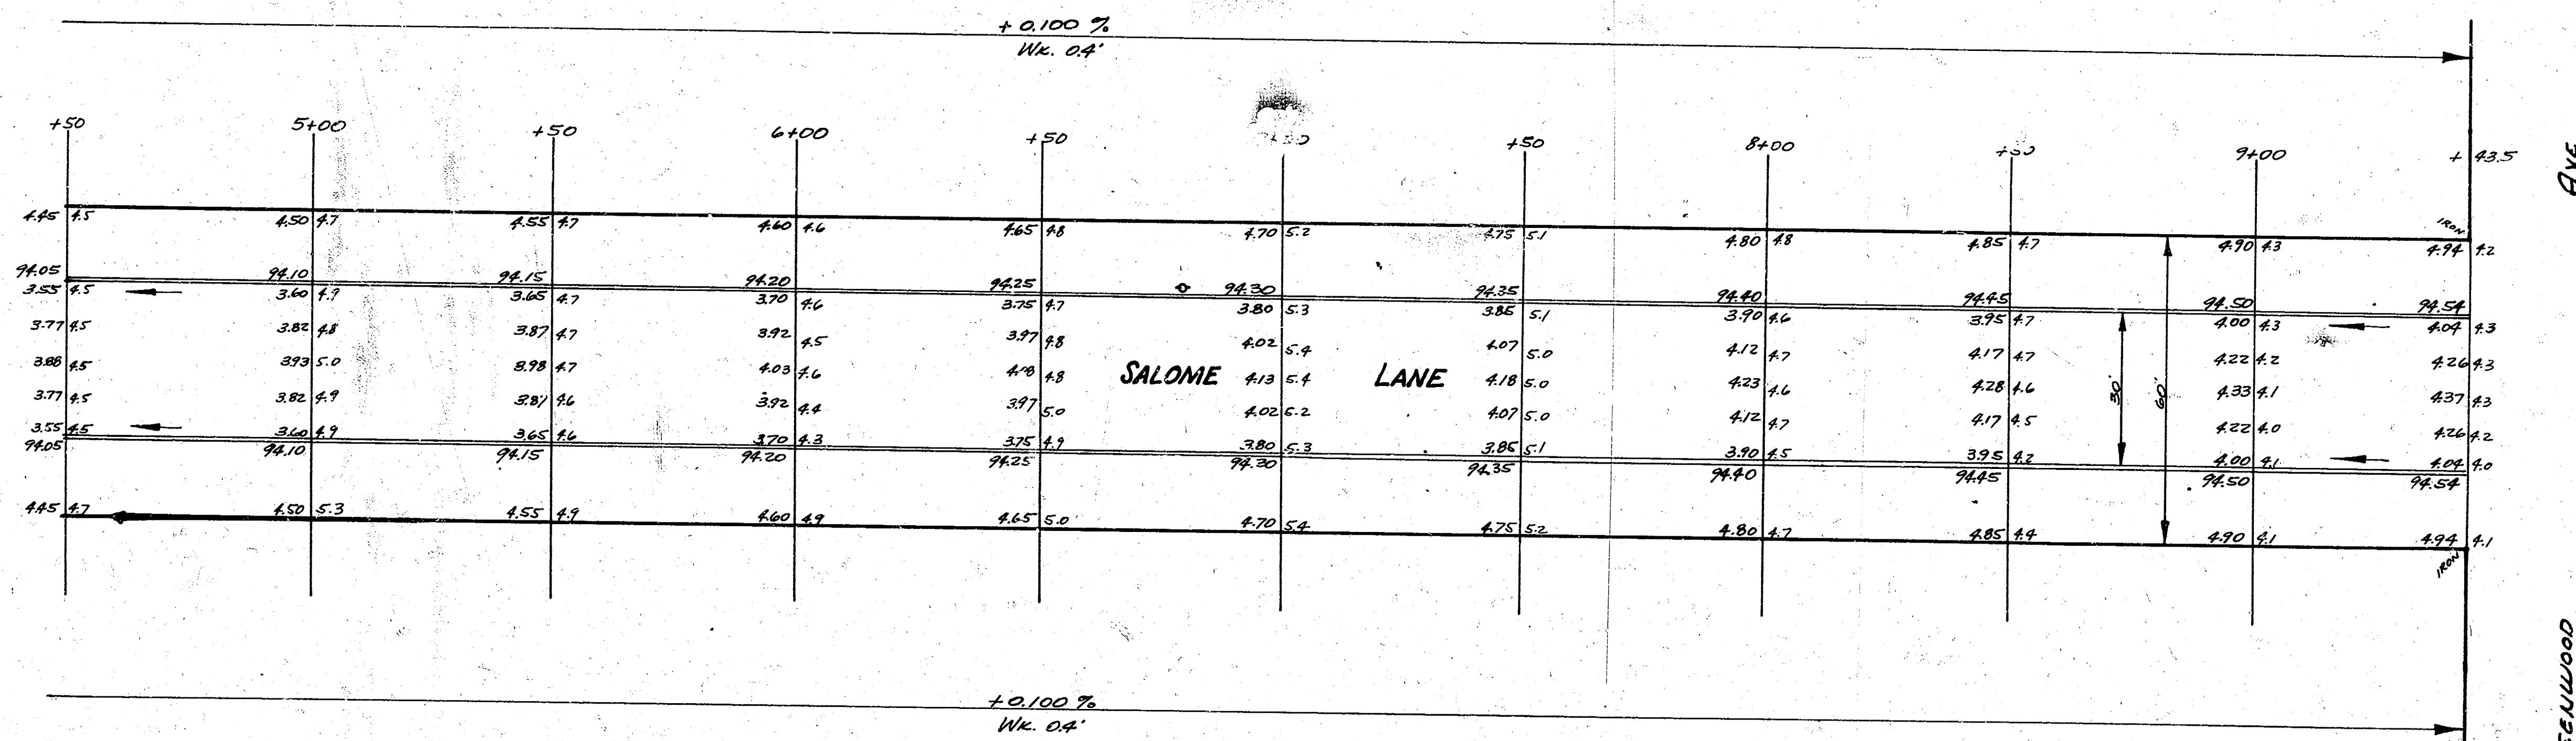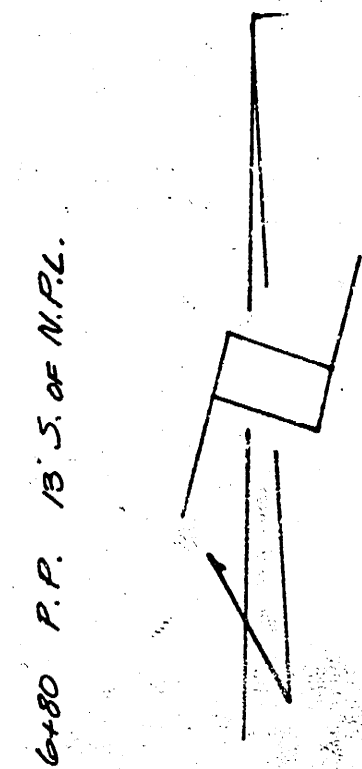

SALOME LANE