


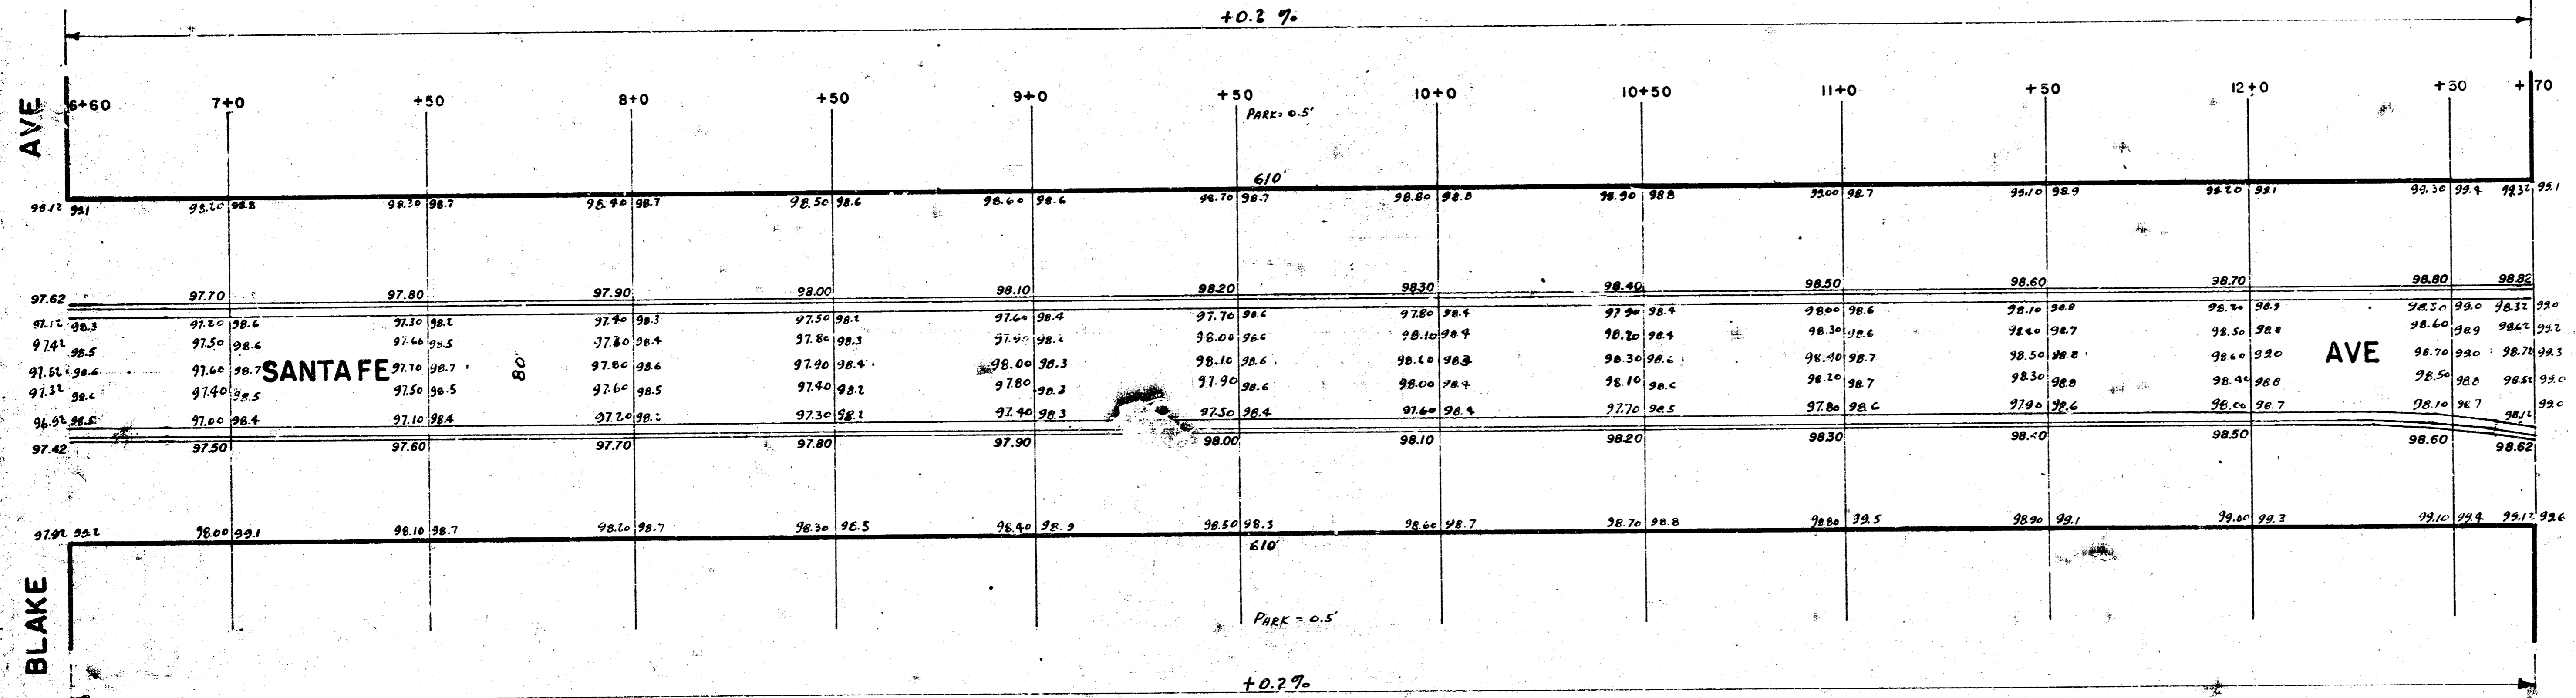

SANTA FE AVE

1944

B.M. ELEV. 99.65 S.W. CORNER HOUSE WALK  
NO. 2248 S. SANTA FE




71' AVE


AVE

KINKAID

BLAKE

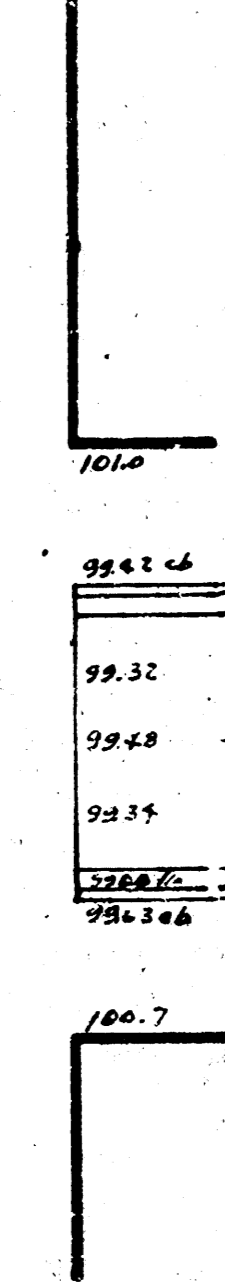

2/2

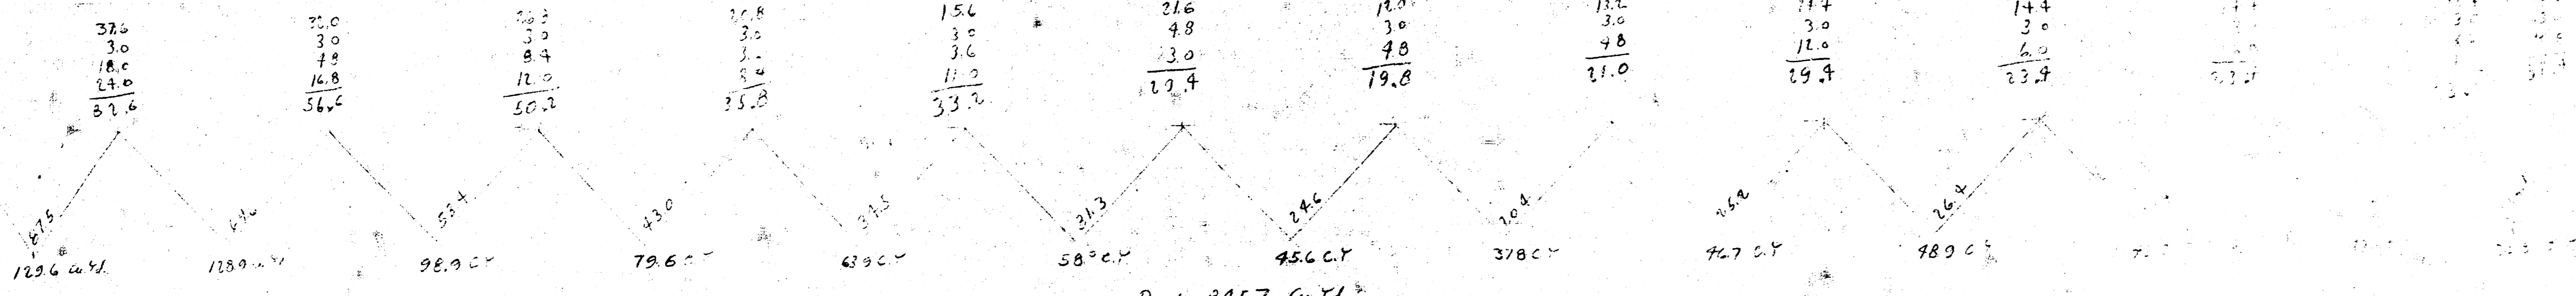

Prof = 845.7 cu yd  
710.2  
930.3 - cu yd