


BM 12720 NW cor lower step Ho #1860 Sheridan, SE cor 18th & Sheridan.

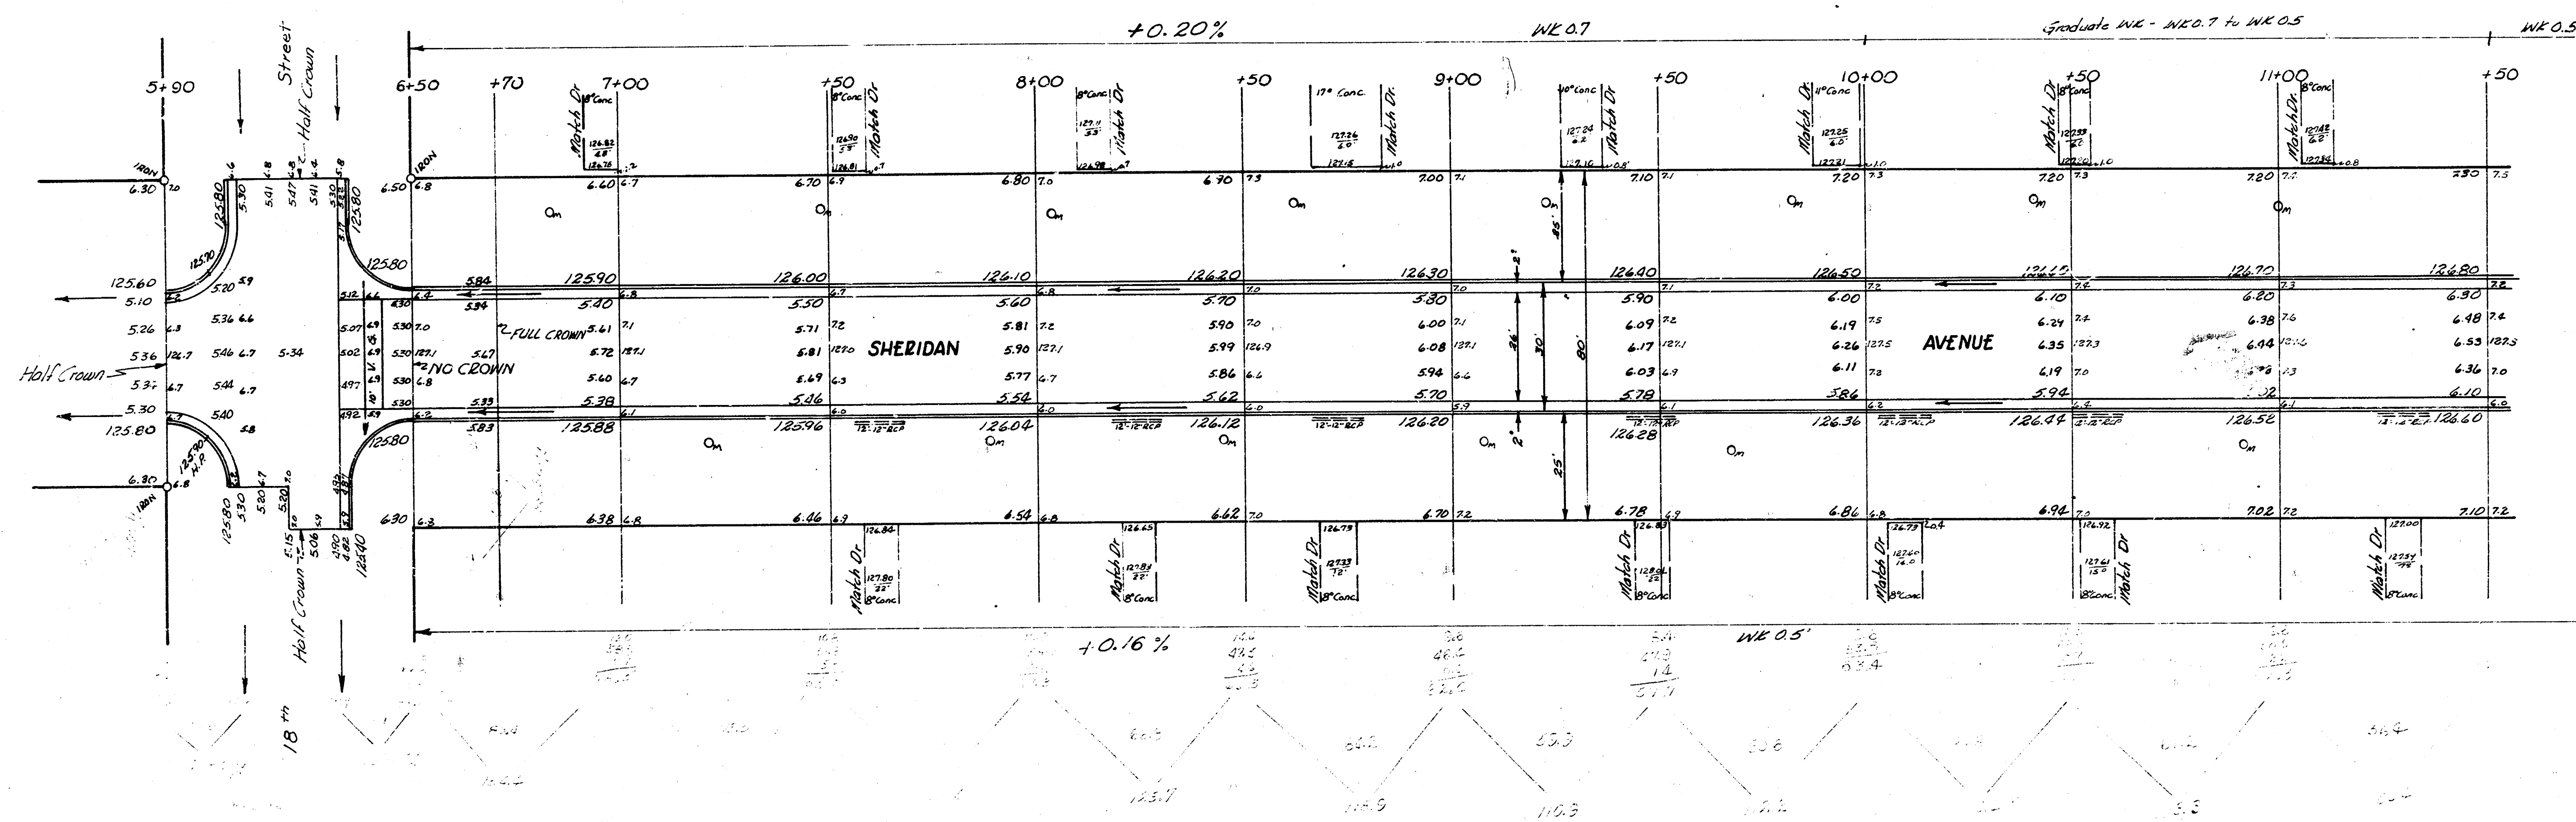

Sheet 1 of 2.

SHERIDAN AVENUE
 SL 18th St to NL Sunset Heights 2nd Addn.
 26-2-30AC.
 CITY OF WICHITA, KANSAS
 B.E. SMITH CITY ENGINEER
 MAY 1957 PROJ NO C15-168

