




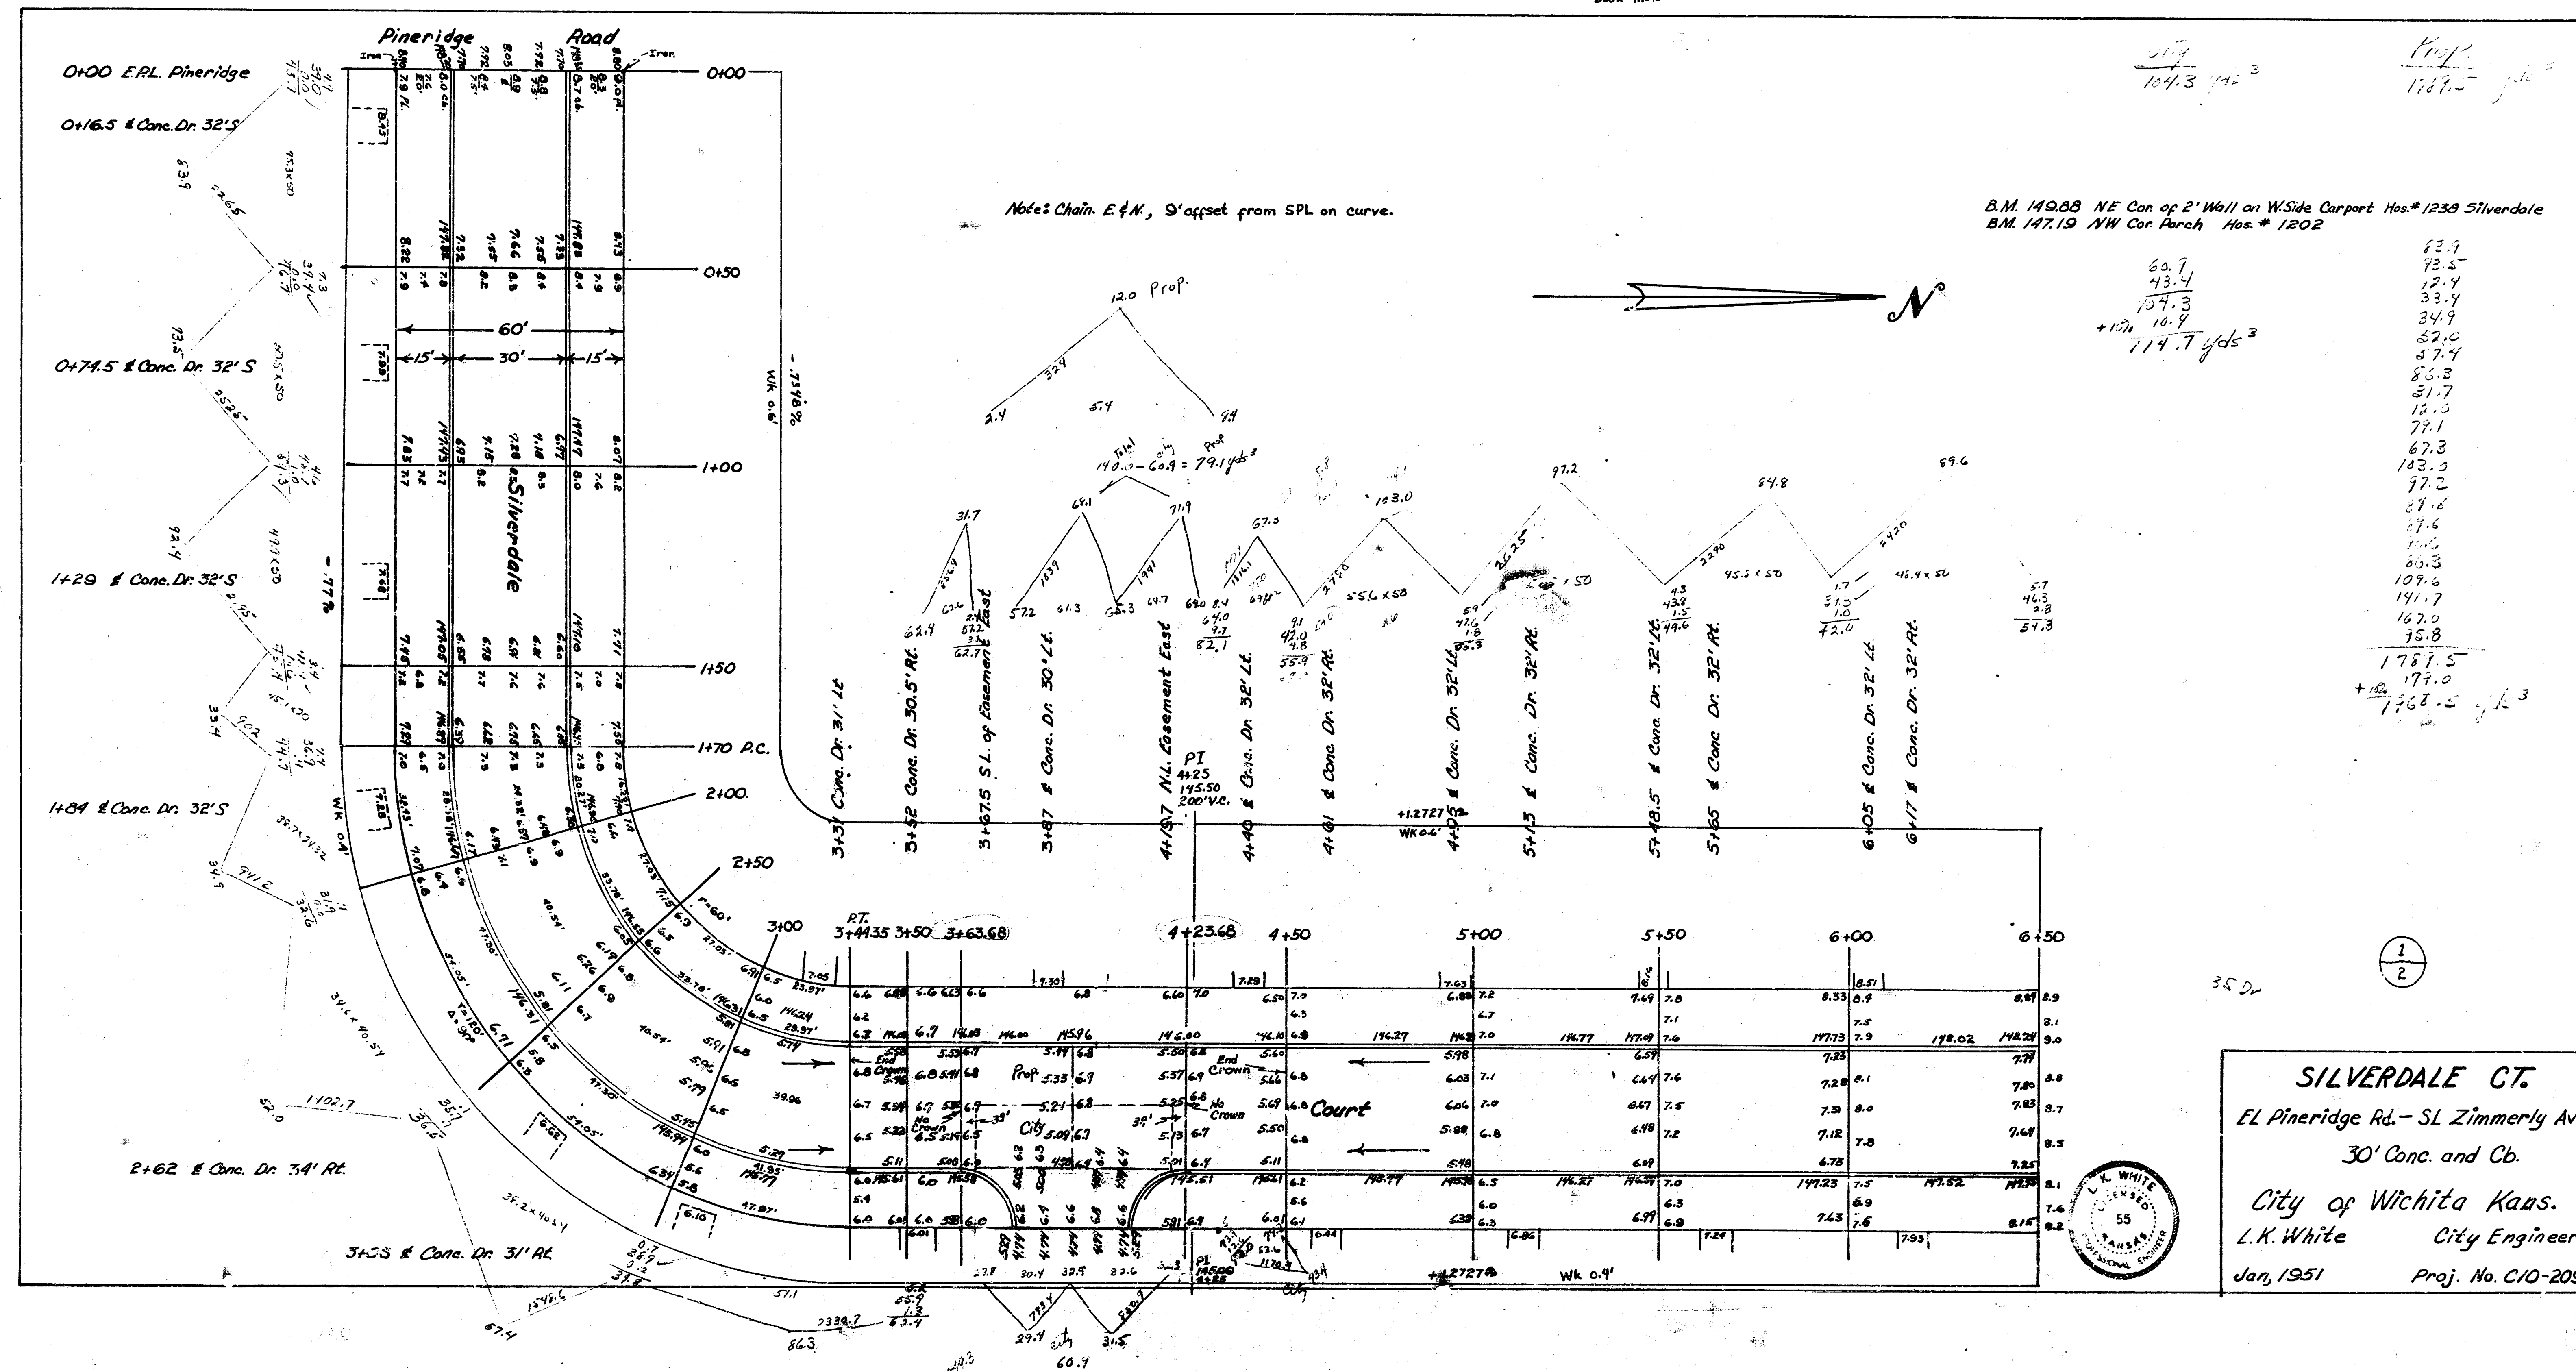

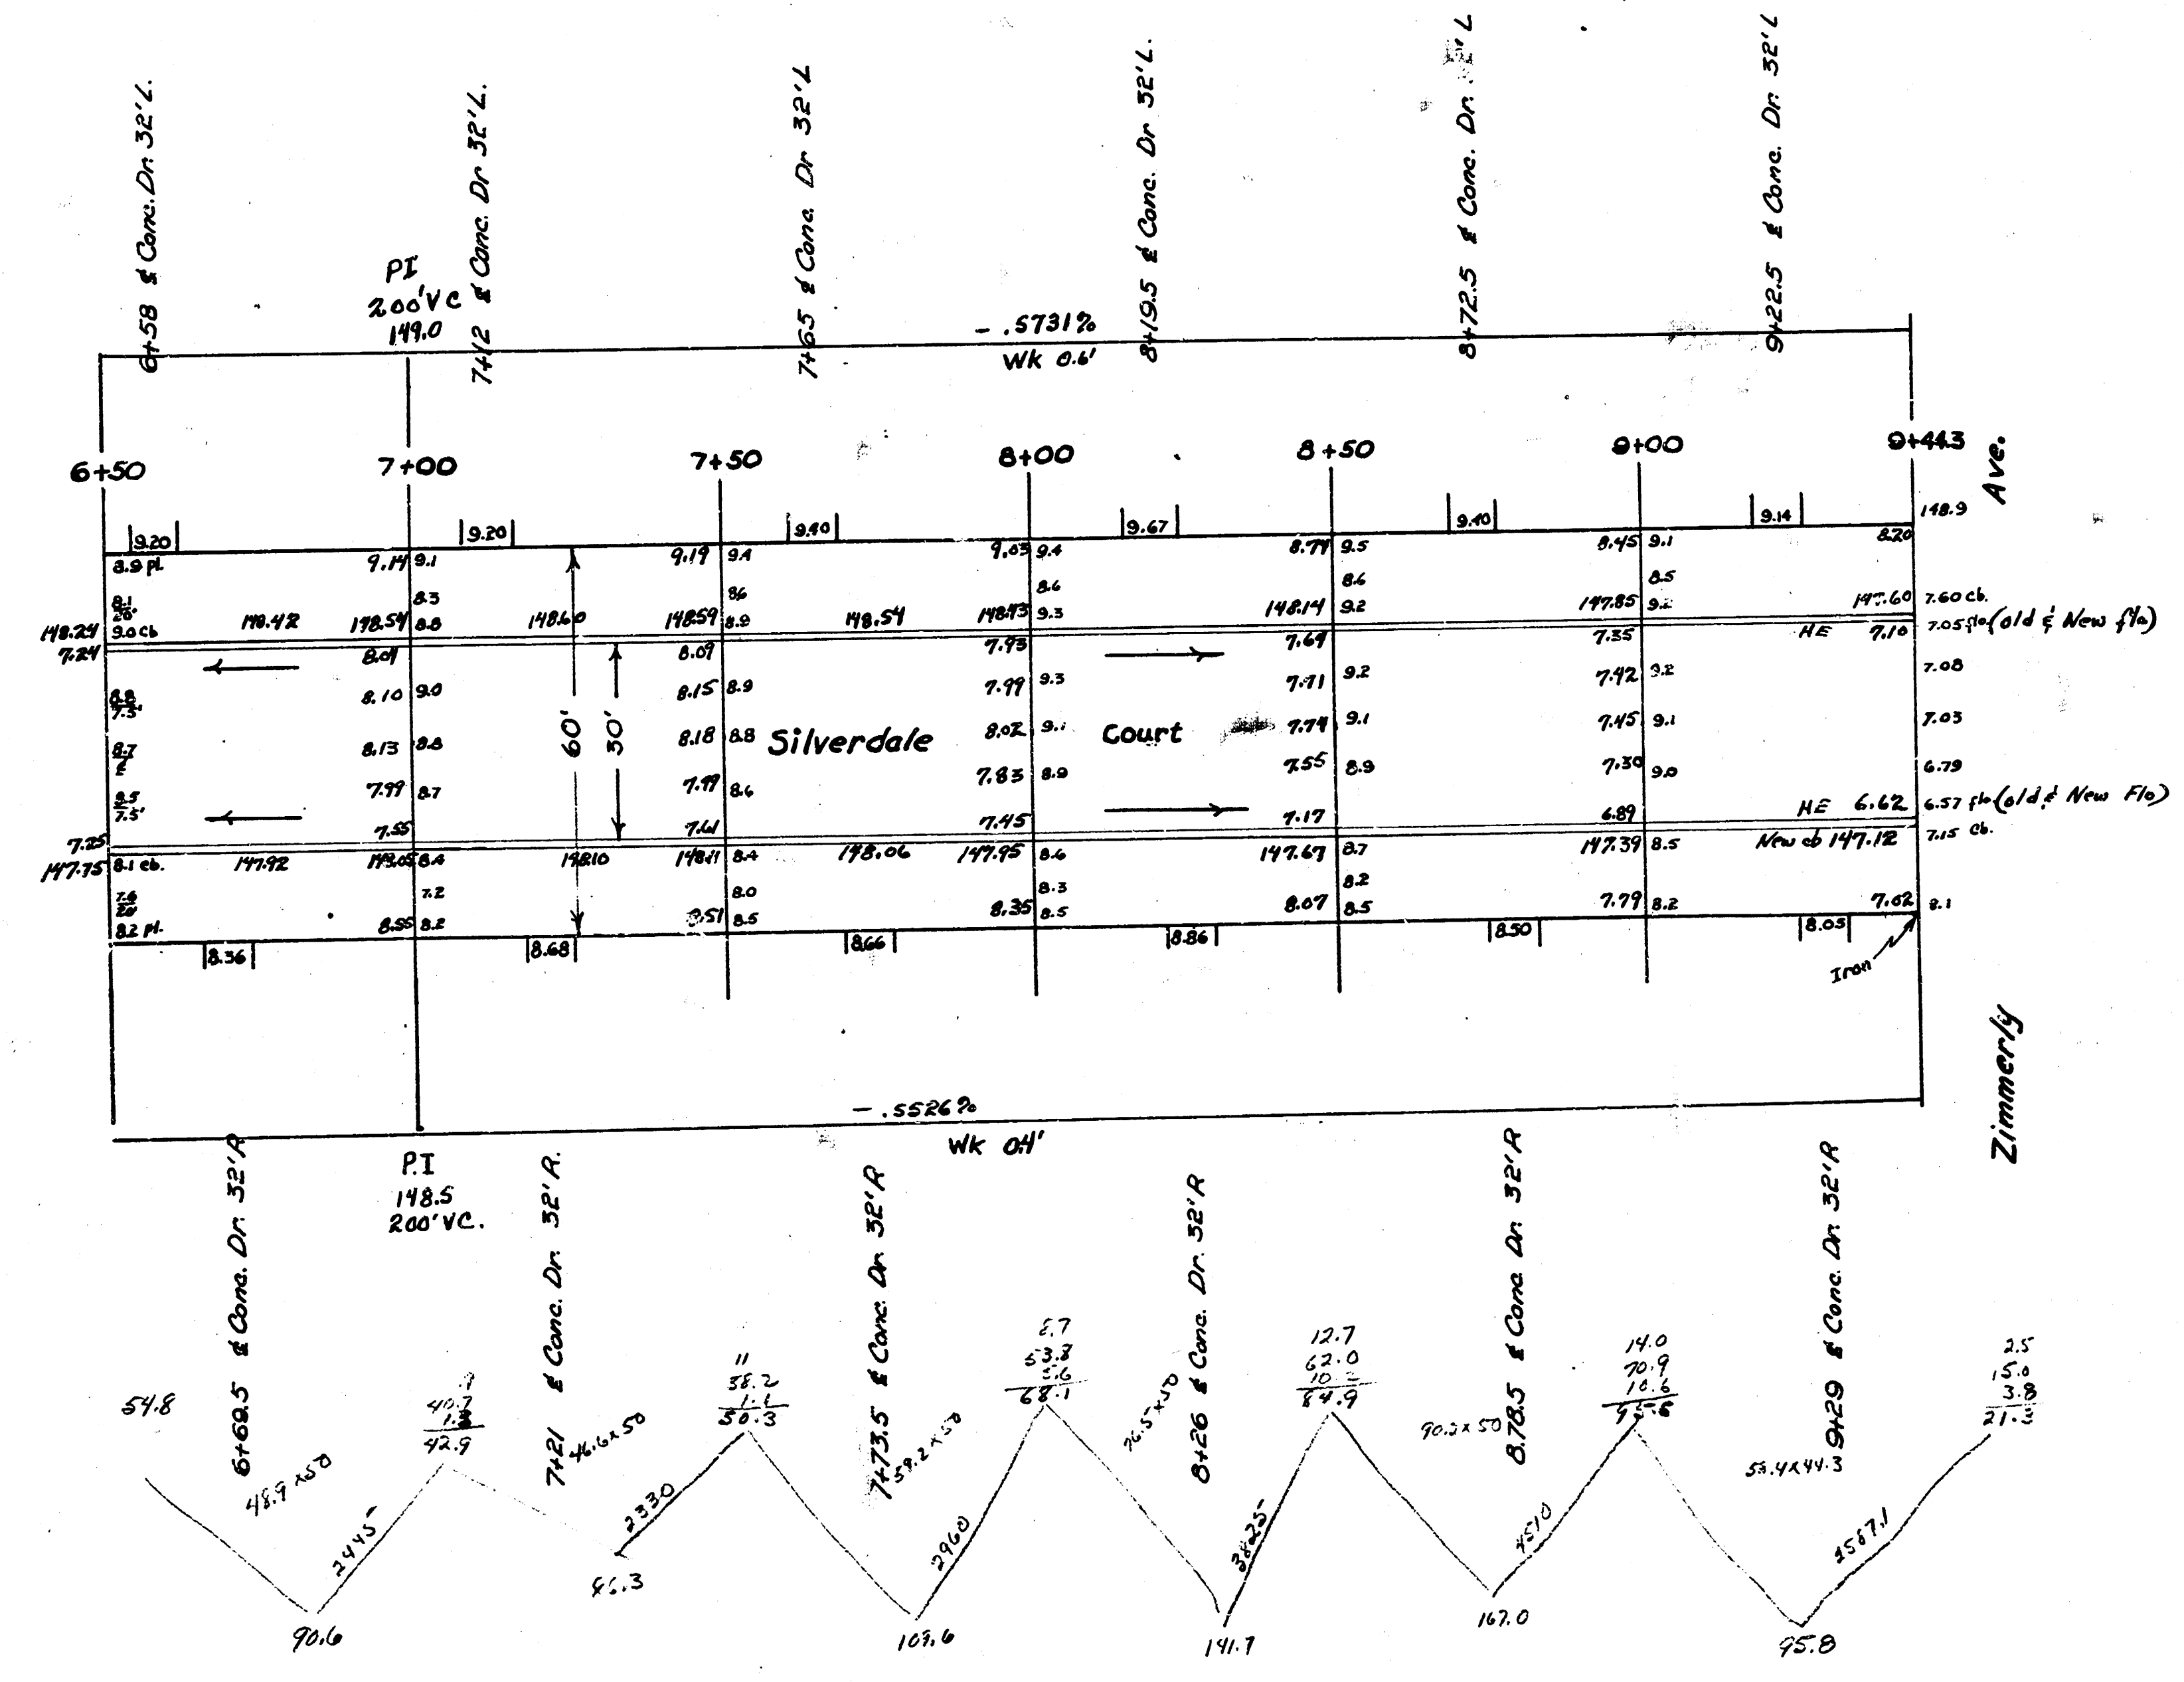

SILVERDALE COURT

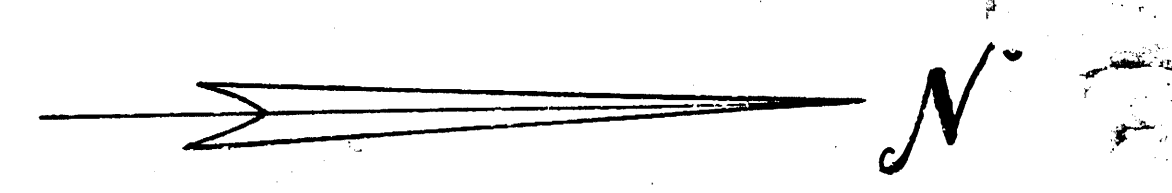