


NOTE: GRADES FOR DRIVES AT
STA. 0+78 NS & 0+79 S.S WAS NOT SET BY CITY

Survey GLANTZ J.F.G-3
Plan SEAMAN
Exc SEAMAN
Checked *[initials]*

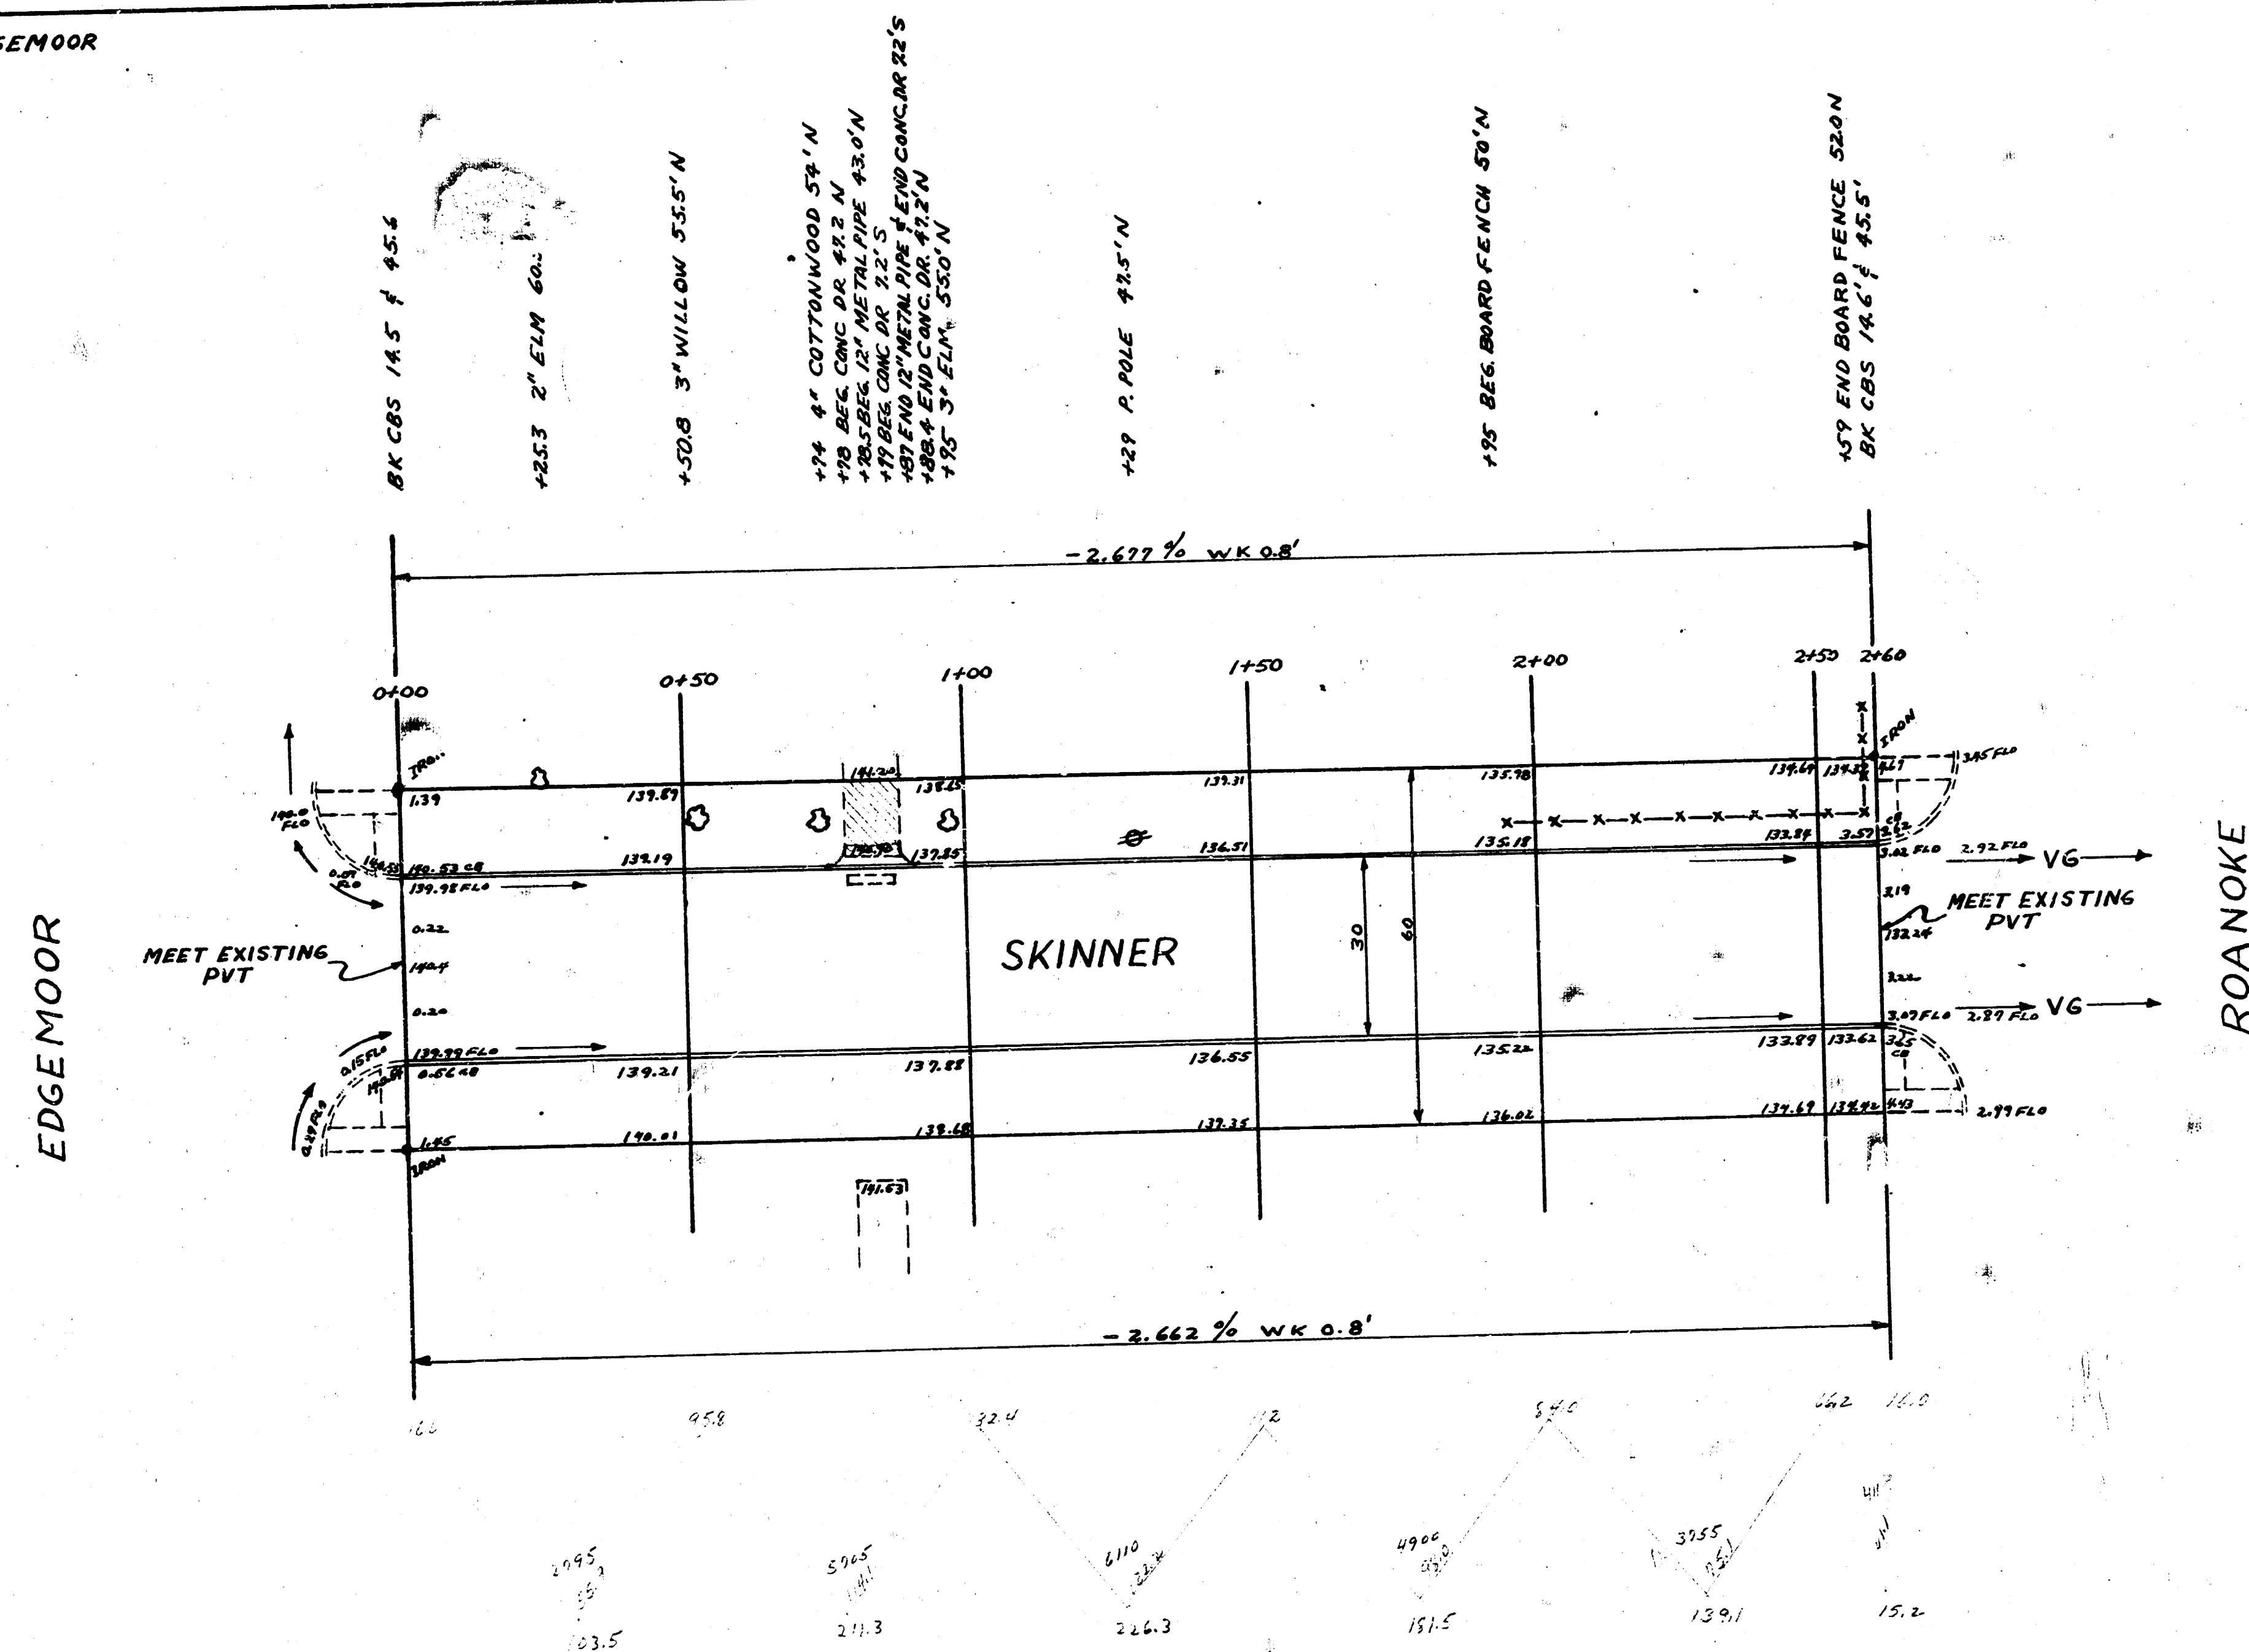

SHEET 1 OF 2

SKINNER
E.L. EDMONDOR TO W.L. ROANOKE
30' CONC $\frac{1}{2}$ CB
CITY OF WICHITA
BE. SMITH CITY ENGINEER
FEB. 1954 PROJ. NO. C13-216

