
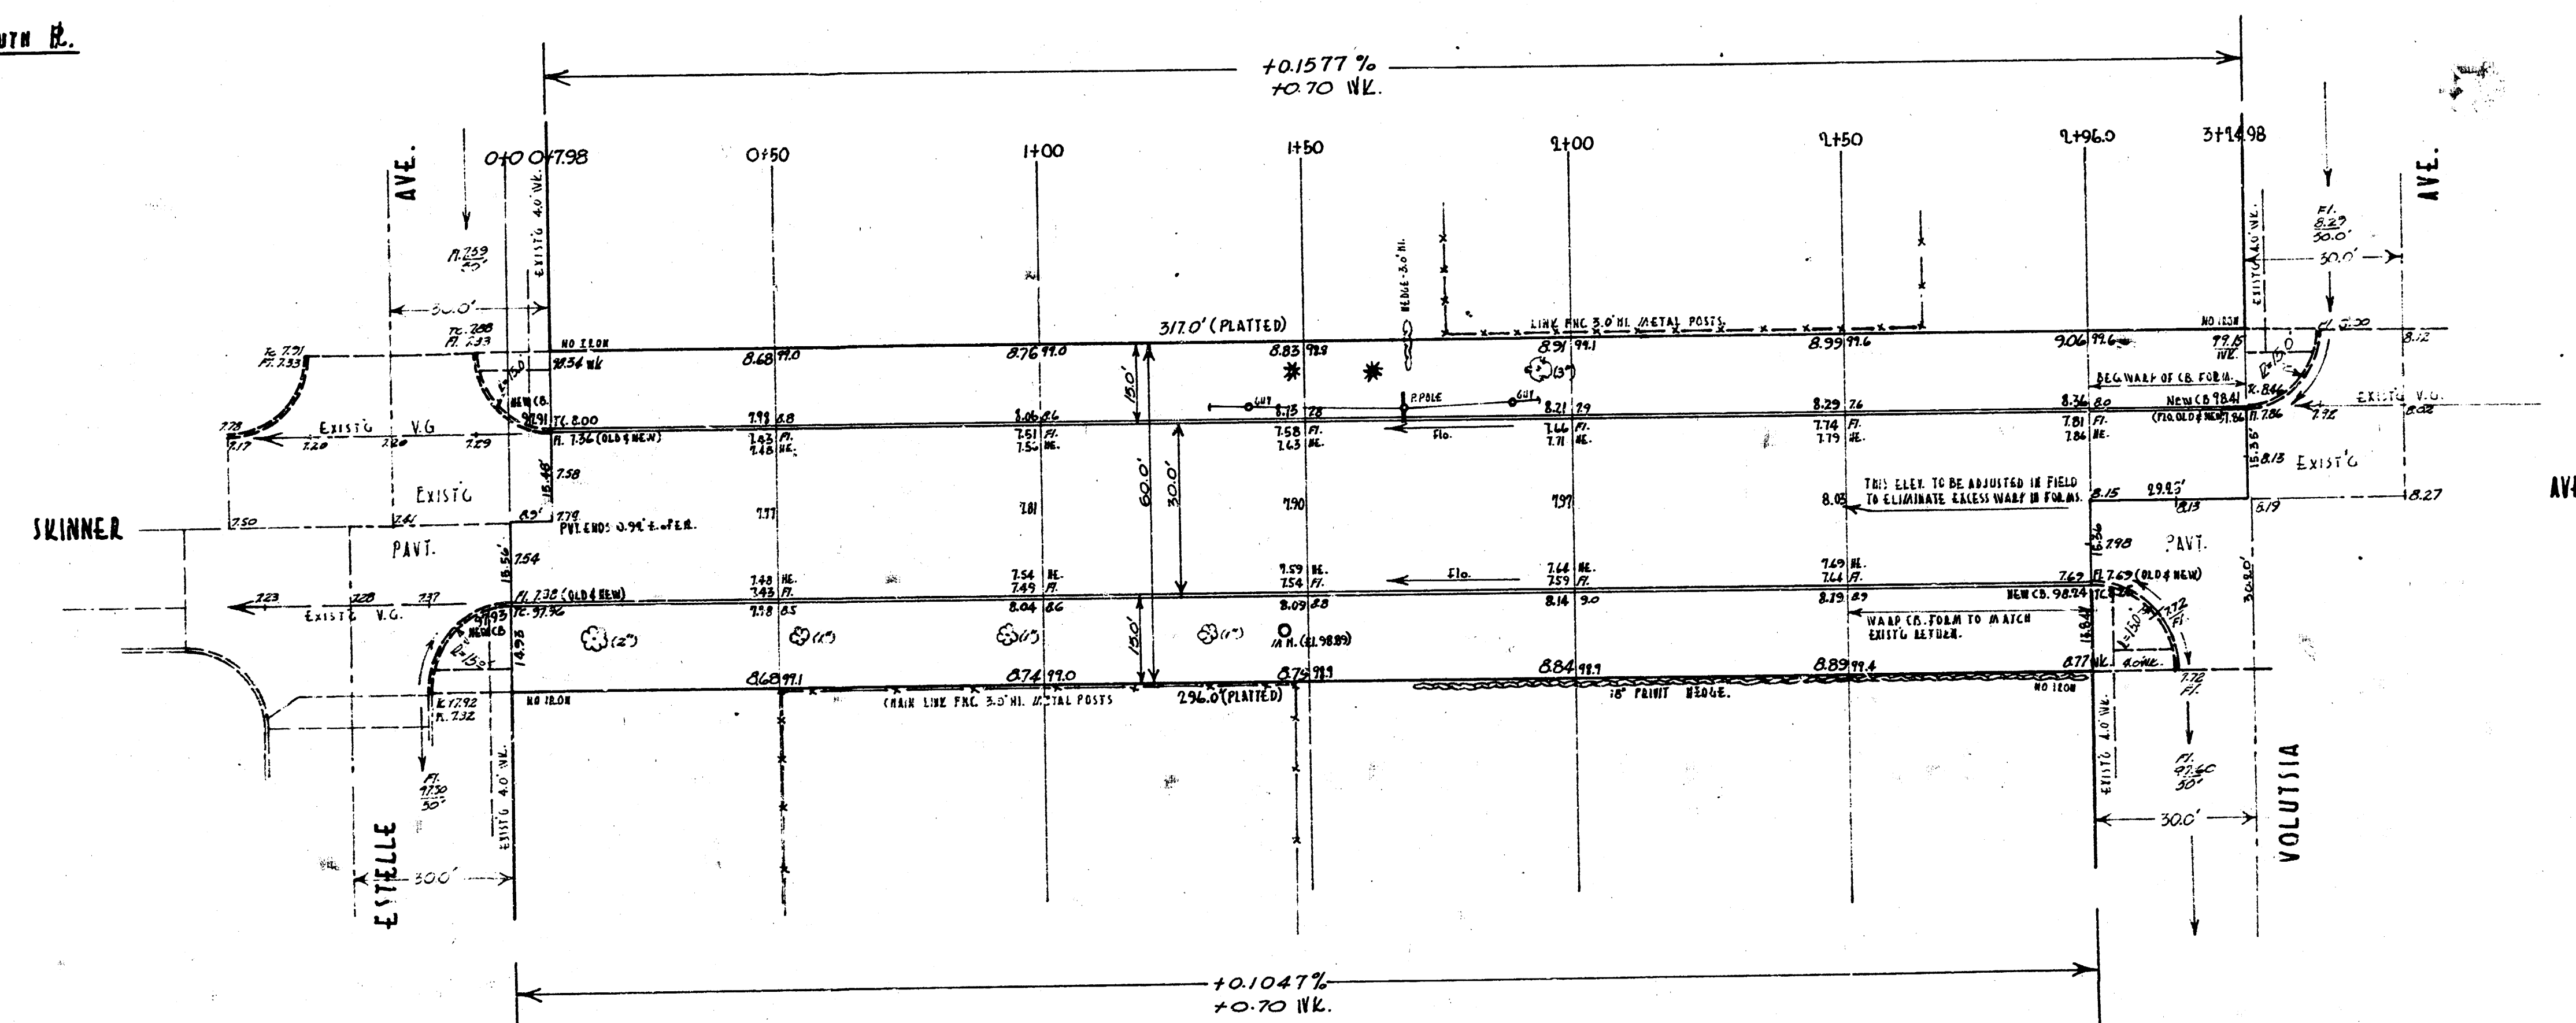


B.M. S.E. COR. 10' STEP NOS. 1899 SO. ESTELLE AVE. 99.91

NOTE: S. LINE ESTABLISHED FROM A POINT 6000' SO. OF IRON ON NW COR. OF E.D. & SKINNER, WEST TO A POINT 6000' SO. OF IRON ON N.E. COR. SKINNER & GREEN.

STATIONING ON SOUTH B.

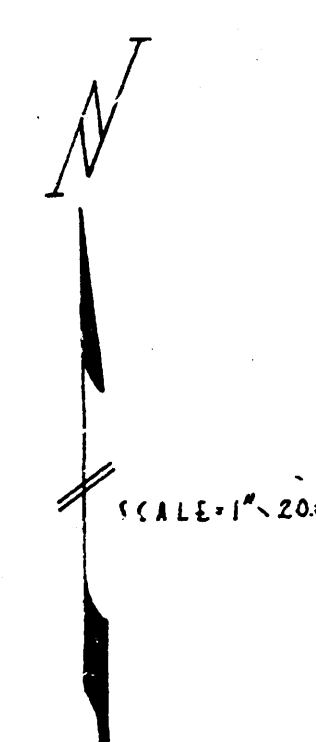

Excavation Totals

PROPERTY	CITY
704.8	
+10% 70.5	
775.3	

SKINNER STREET
EL. ESTELLE WL. VOLUSIA
300' CONC. & C.B.
CITY OF WICHITA, KANSAS
D.E. SMITH City Engineer
FEBRUARY 10, 1986 PROJ. NO. C15-169



Survey CLINTZ BK. 16
Plan 1111
Checked 17