


B.M. 96th Brass rod in conc. post SW cor. Hydraulic & Mt. Vernon
 B.M. 102nd M in Mueller, SE side fire hydrant flange, NW cor. Hydraulic & Skinner
 B.M. 100th M in Mueller, S side fire hydrant flange, NW cor. Ellis & Skinner

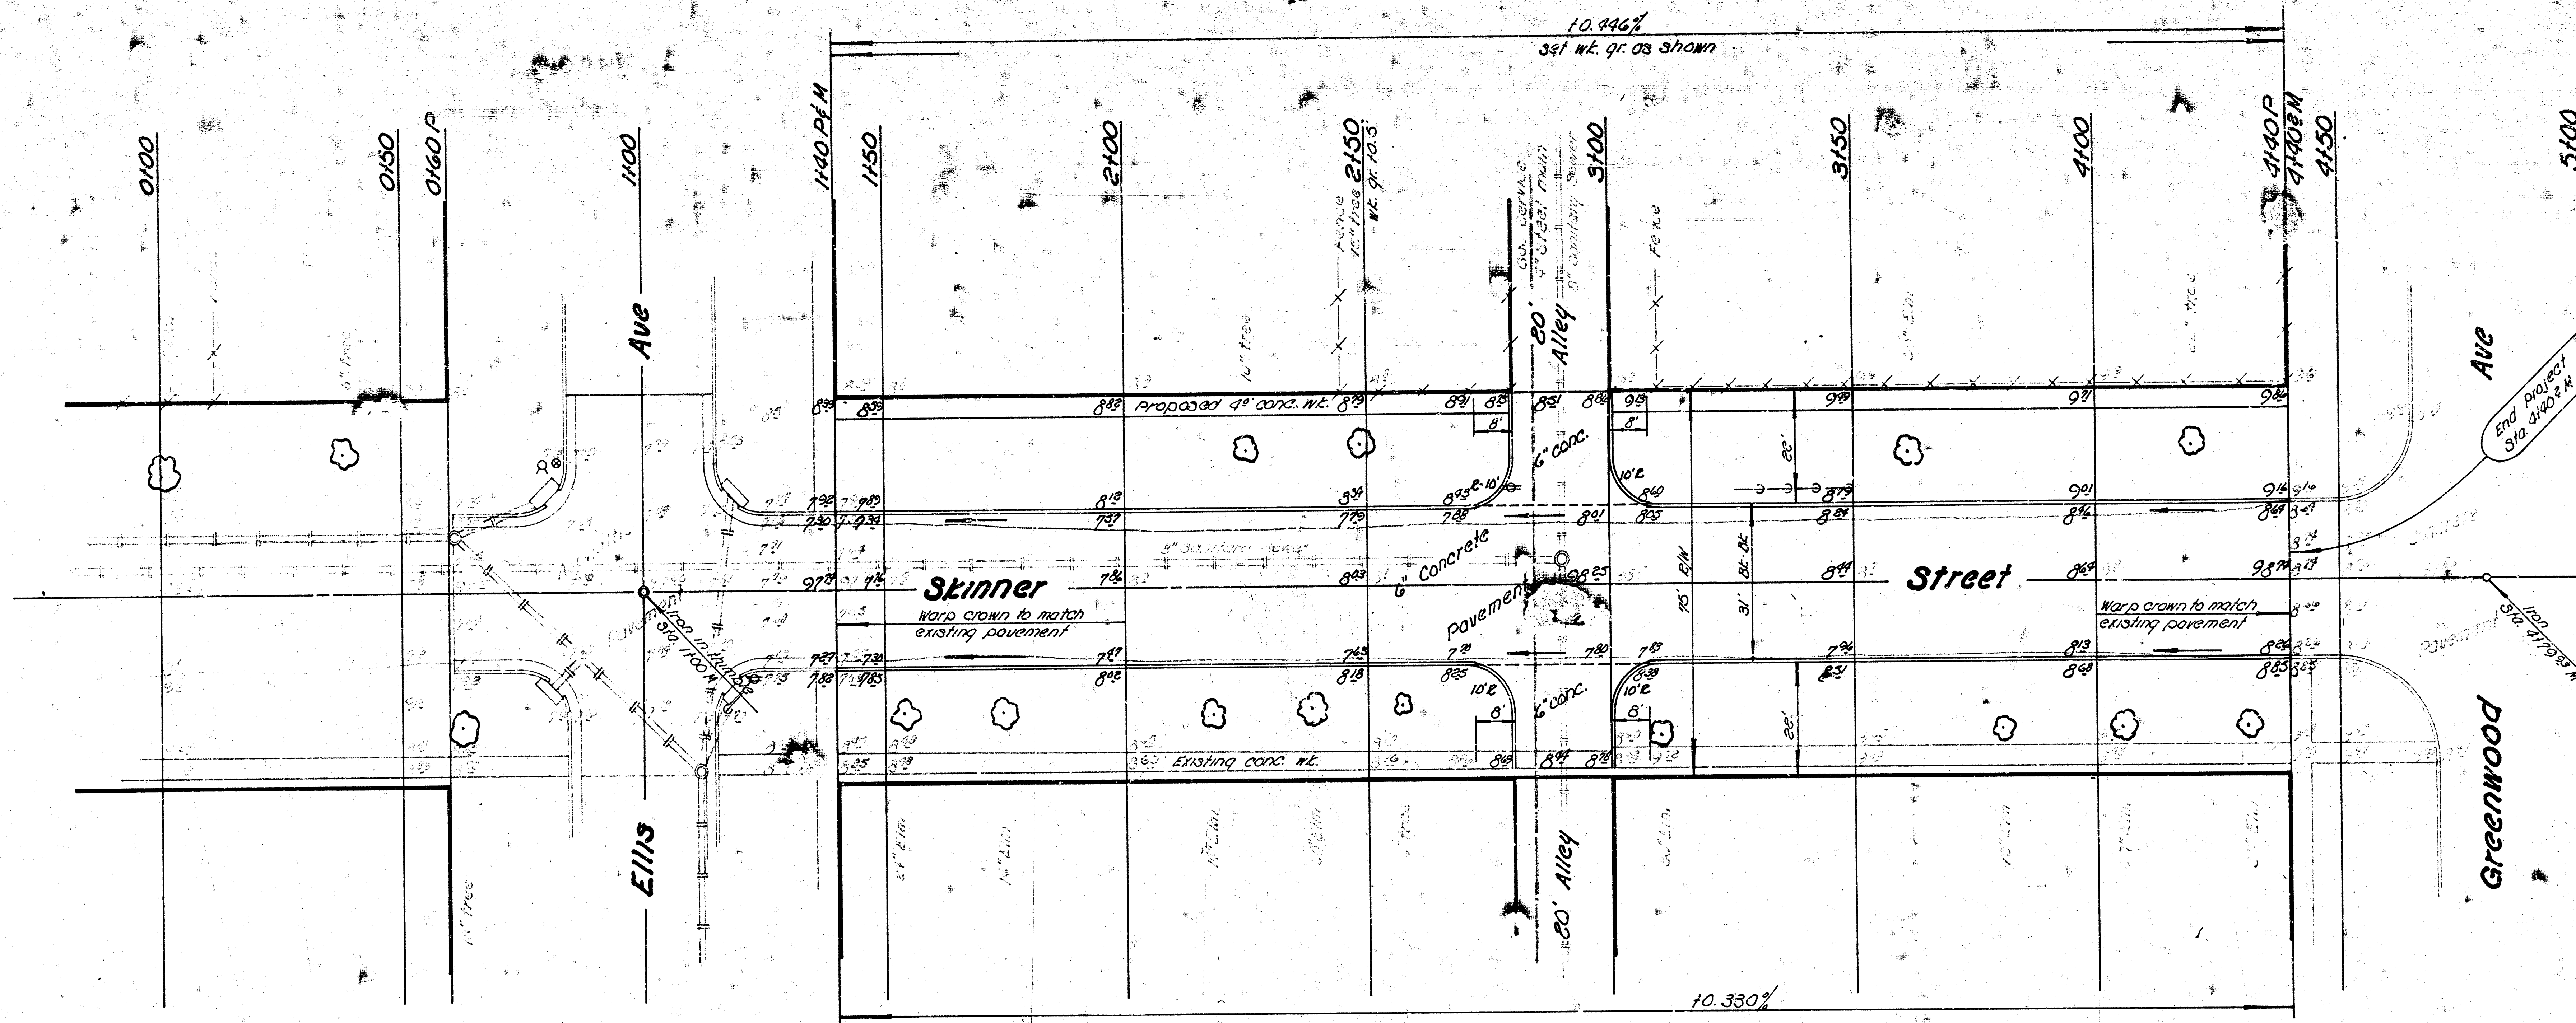

★ General Notes ★

1. Contractor to clear right-of-way, grade parking and construct compact fill in sidewalk areas. Sidewalk to be constructed by others.

Earthwork

Property	Excavation	306 ⁹	cu yds	No comp. fill
	+10%	30 ¹	cu yds	
	Total	337 ⁴	cu yds	
City	Excavation	43 ⁶	cu yds	No comp. fill
	+10%	4 ³	cu yds	
	Total	47 ⁹	cu yds	

Skinner Street
 EL Ellis to WL Greenwood
 30' concrete & curb
 City of Wichita, Kansas
 R.W. Linn City Engineer
 Date: FEB. 1974 Proj. No. DAKS573093

