


BM: 125.146 Standard SE cor. 17th & Sheridan


BM: 127.20 NW cor. lower step Ho[#] 1860 Sheridan - SE cor. Sheridan & 18th

NOTICE TO CONTRACTOR

All entrance pipes are to be disposed of in accordance with instructions of the City Dirt Checker.

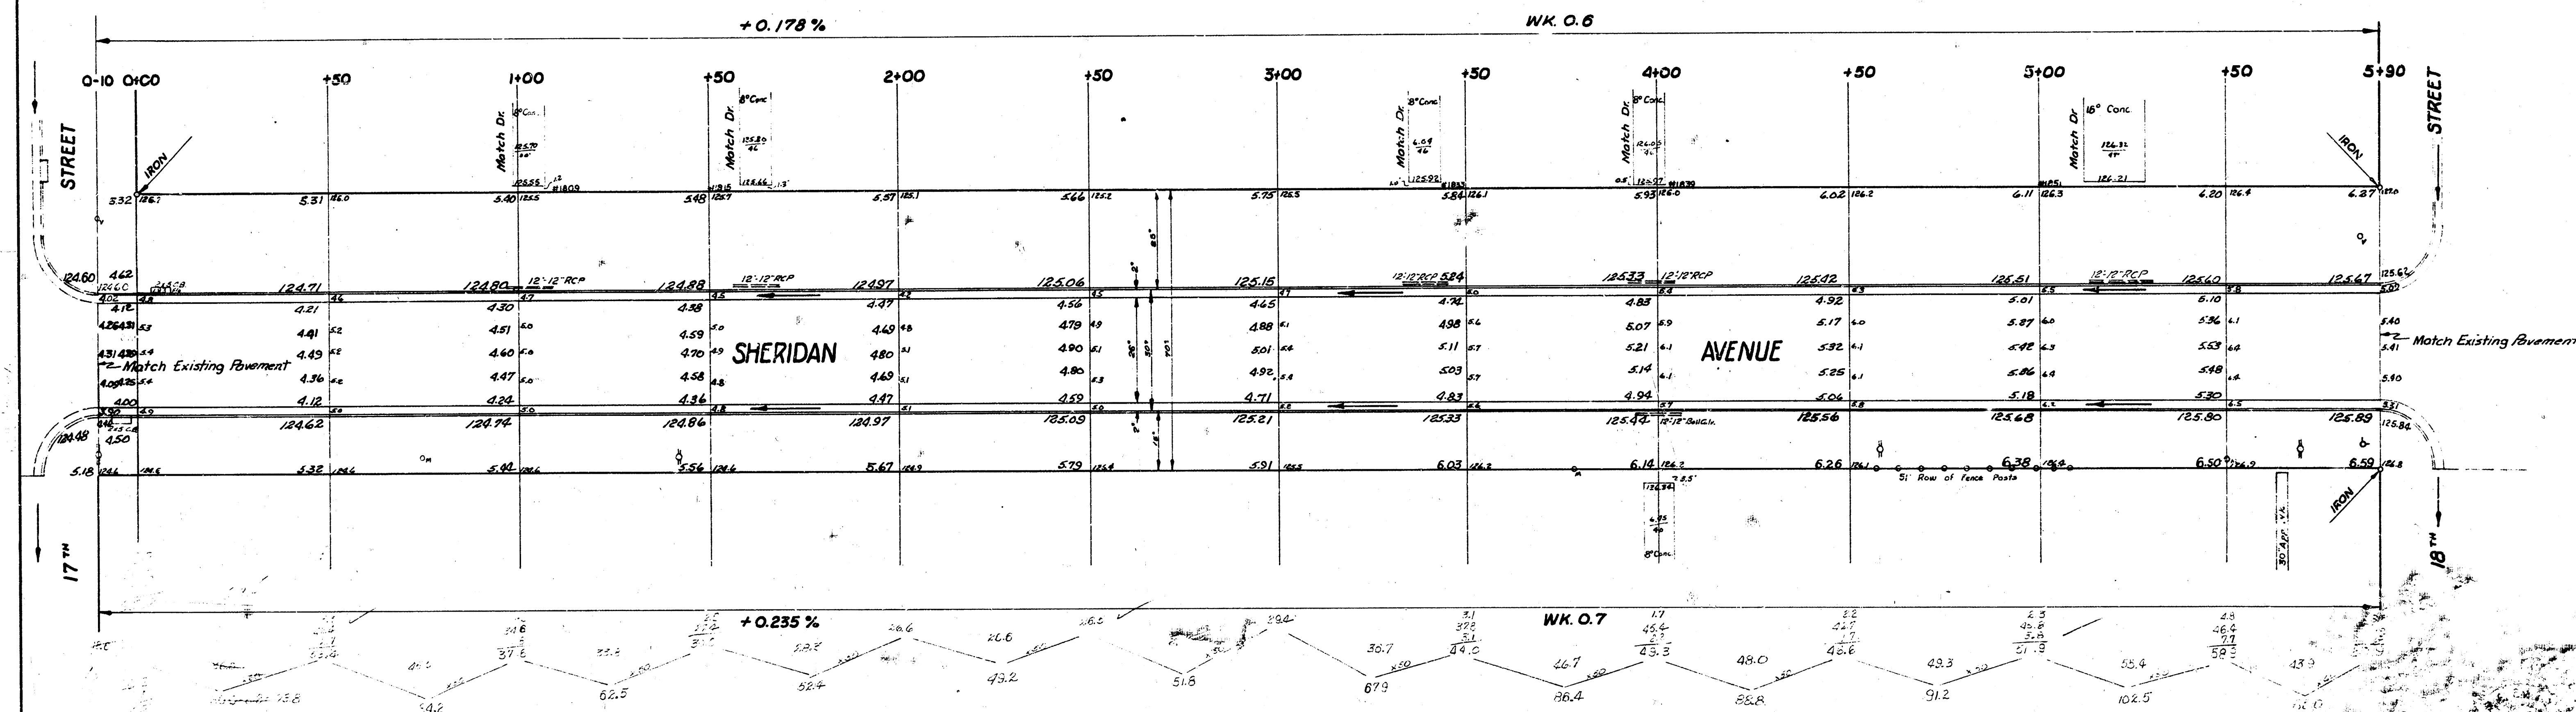

EXCAVATION TOTALS
PROPERTY 51.7
CITY 6.6
TOTAL 58.3
58.3 cu yds
58.3 cu yds

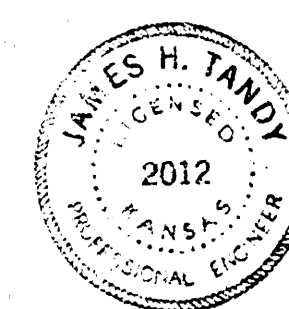

SHERIDAN AVENUE
NL 17th St. to SL 18th St.
26-2-30 AC.
CITY OF WICHITA, KANSAS
B.E. SMITH CITY ENGINEER
PROJ. NO. C17-72