



B.M. 2159 "C" in Globe N End Radius NW Cor. SHELTON & 21ST ST.
 B.M. 2236 "W" in W.B. Center Top NW Cor. SHELTON - S.L. 22ND ST.

Sta On E

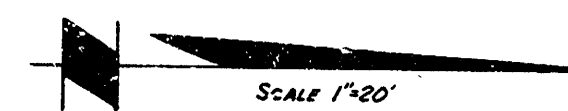


NOTE

REMOVE COMBINED CURB/GUTTER WHERE INDICATED BY CROSS HATCHING.
 REPLACE WITH INTERNAL CURB & PAVEMENT.

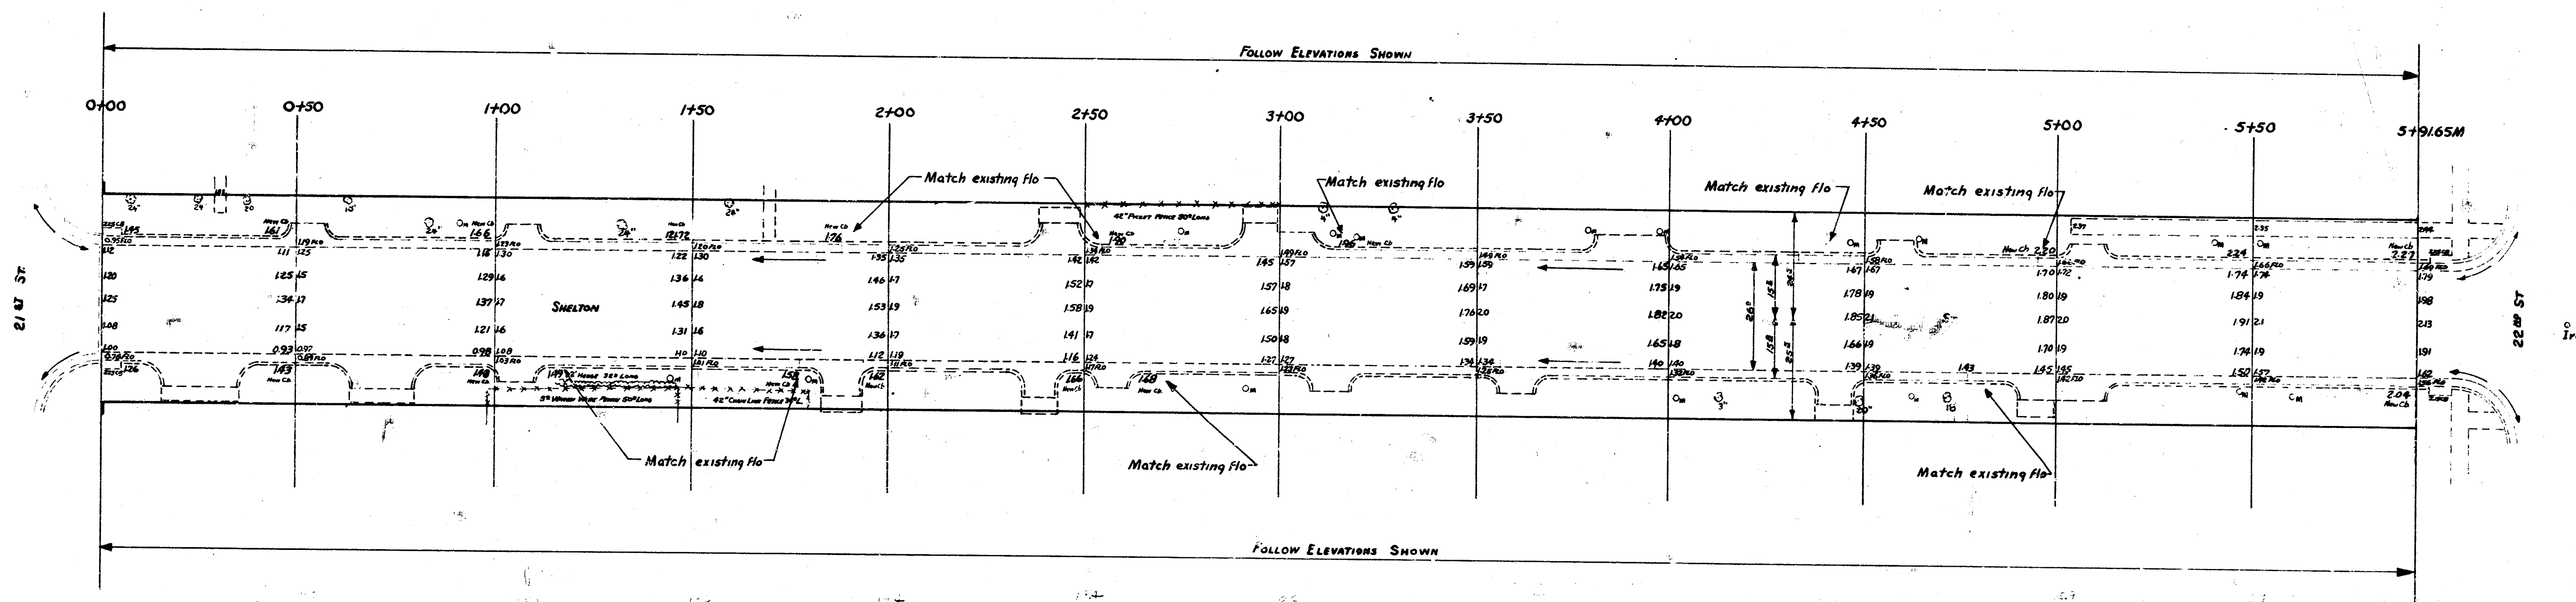

Checked
 E.R. VAN HORN
 11/1/55

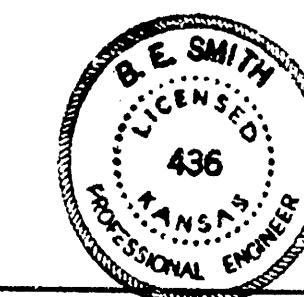

SHELTON ST
 N.L. 21ST To S.L. 22ND
 6" CONC. 26
 CITY OF WICHITA, KANSAS
 B.E. SMITH CITY ENGINEER
 MAR. 1955 Proj. No. C15-14