


PAVING PLAN 1943
SHADYBROOK LANE - WL. ESTELLE to WL. STADIUM DR.
30' CONC. INT. CB.

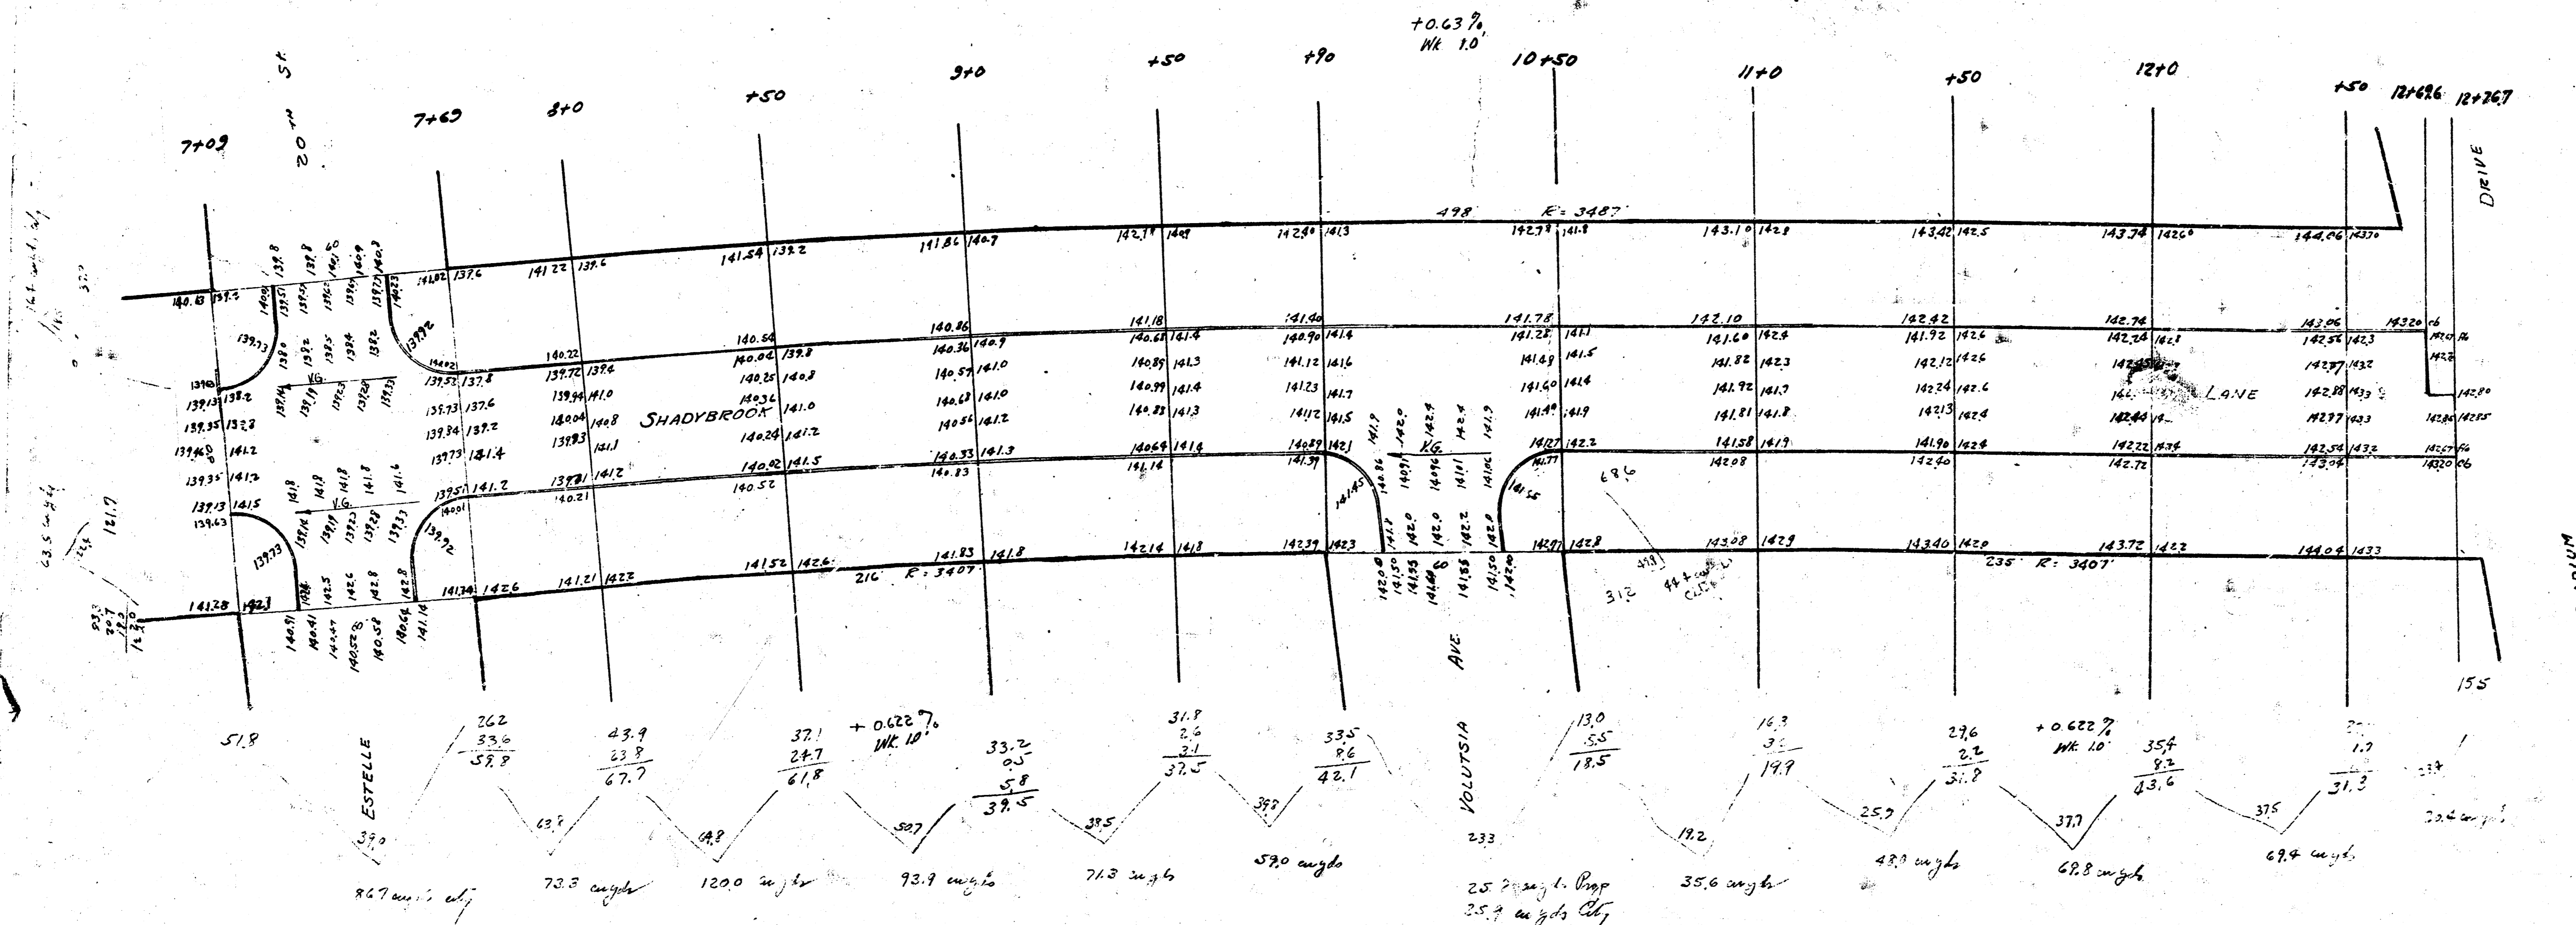

City 236.7
 Prop 240
 250.9 angle
 Prop 232.5 angle
 + 10% 68.7
 755.2 angle

NOTE: Hold crown flat at Shadybrook PL on all intersections

