



B.M. 206.69 60" SPIKE IN CATALPA TREE NE. COR. 13TH & OLIVER

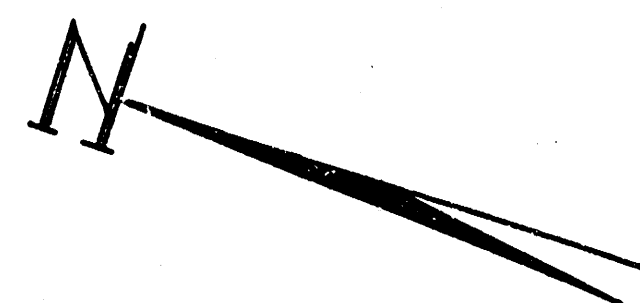

STA. ON W.P.L.

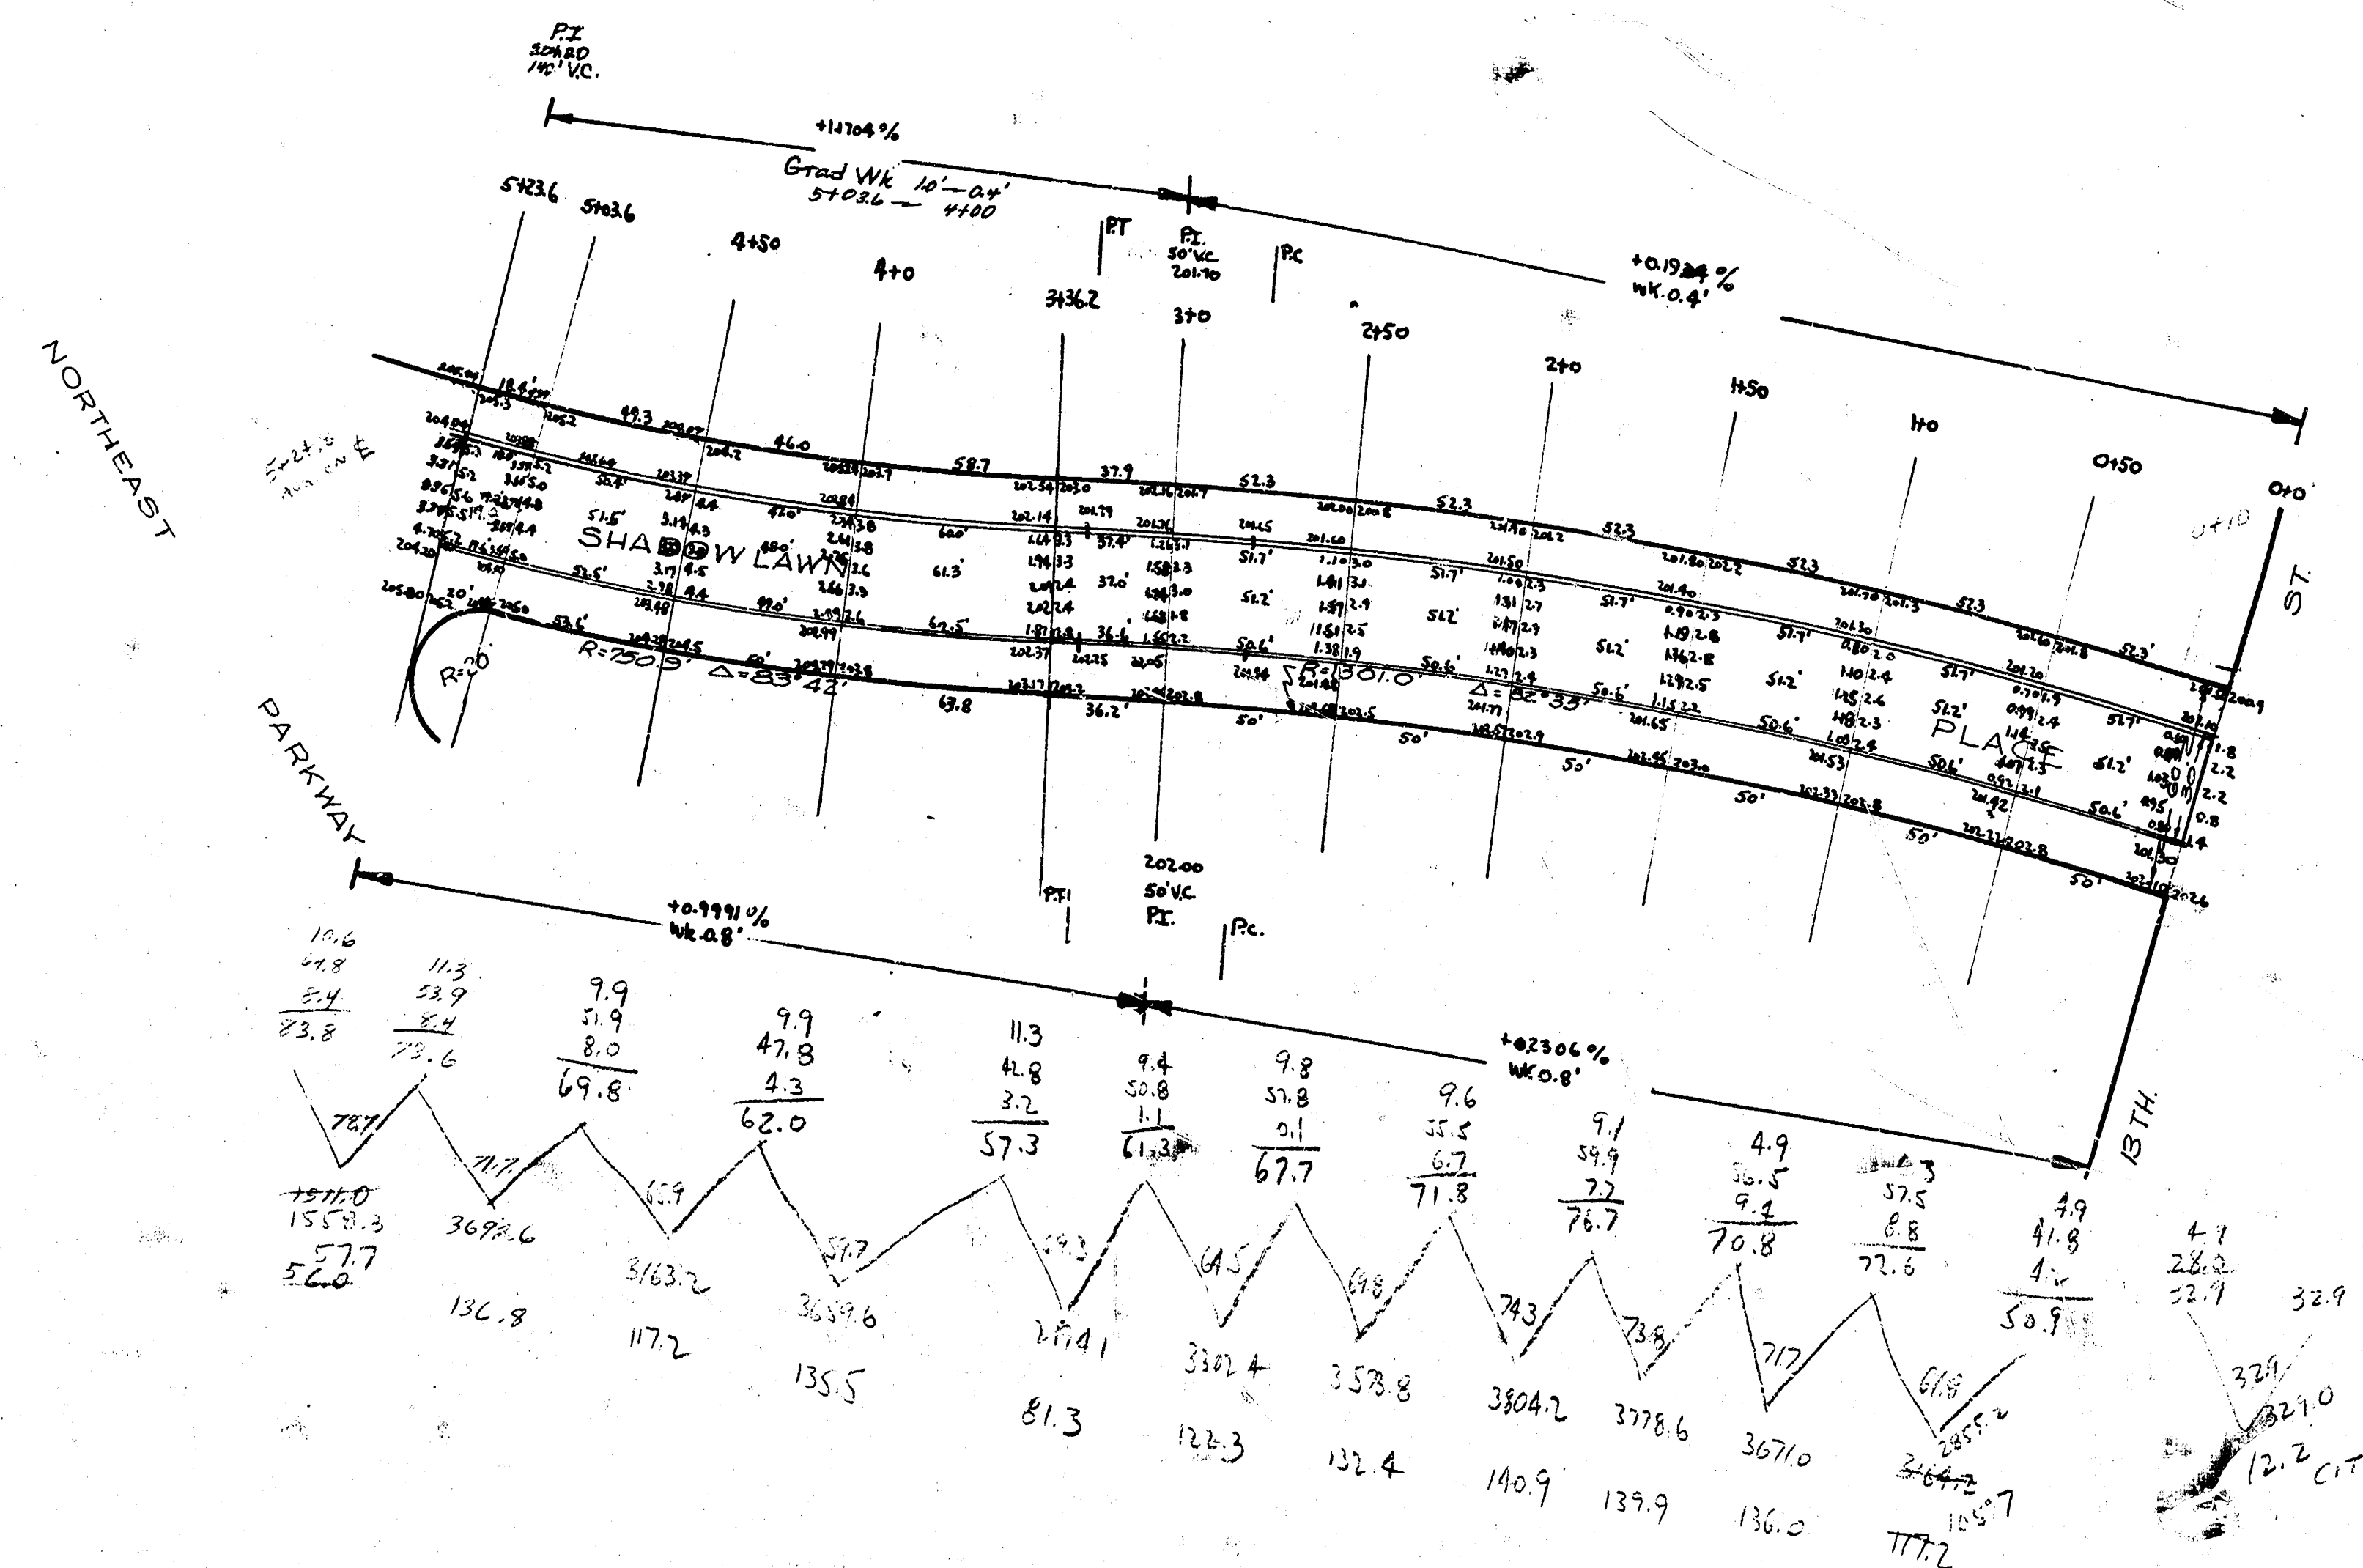

SHADOWLAWN PLACE
 NL 13TH — NORTHEAST PKWY
 30' CONC. & CB.
 City of Wichita, Kansas
 L.K. White City Engineer
 Date: 3-27-48 Proj. No. C18-145

14 3 13