



BM=111.28 - CITY STANDARD 26.7' N. & 31.2' E. OF INTERSECTION OF C'S MAPLE & MERIDIAN.  
BM=11346 - S. E. CORNER CONC. PORCH OF HOUSE NO. 429, N.W. CORNER SEDGWICK & MENTOR.

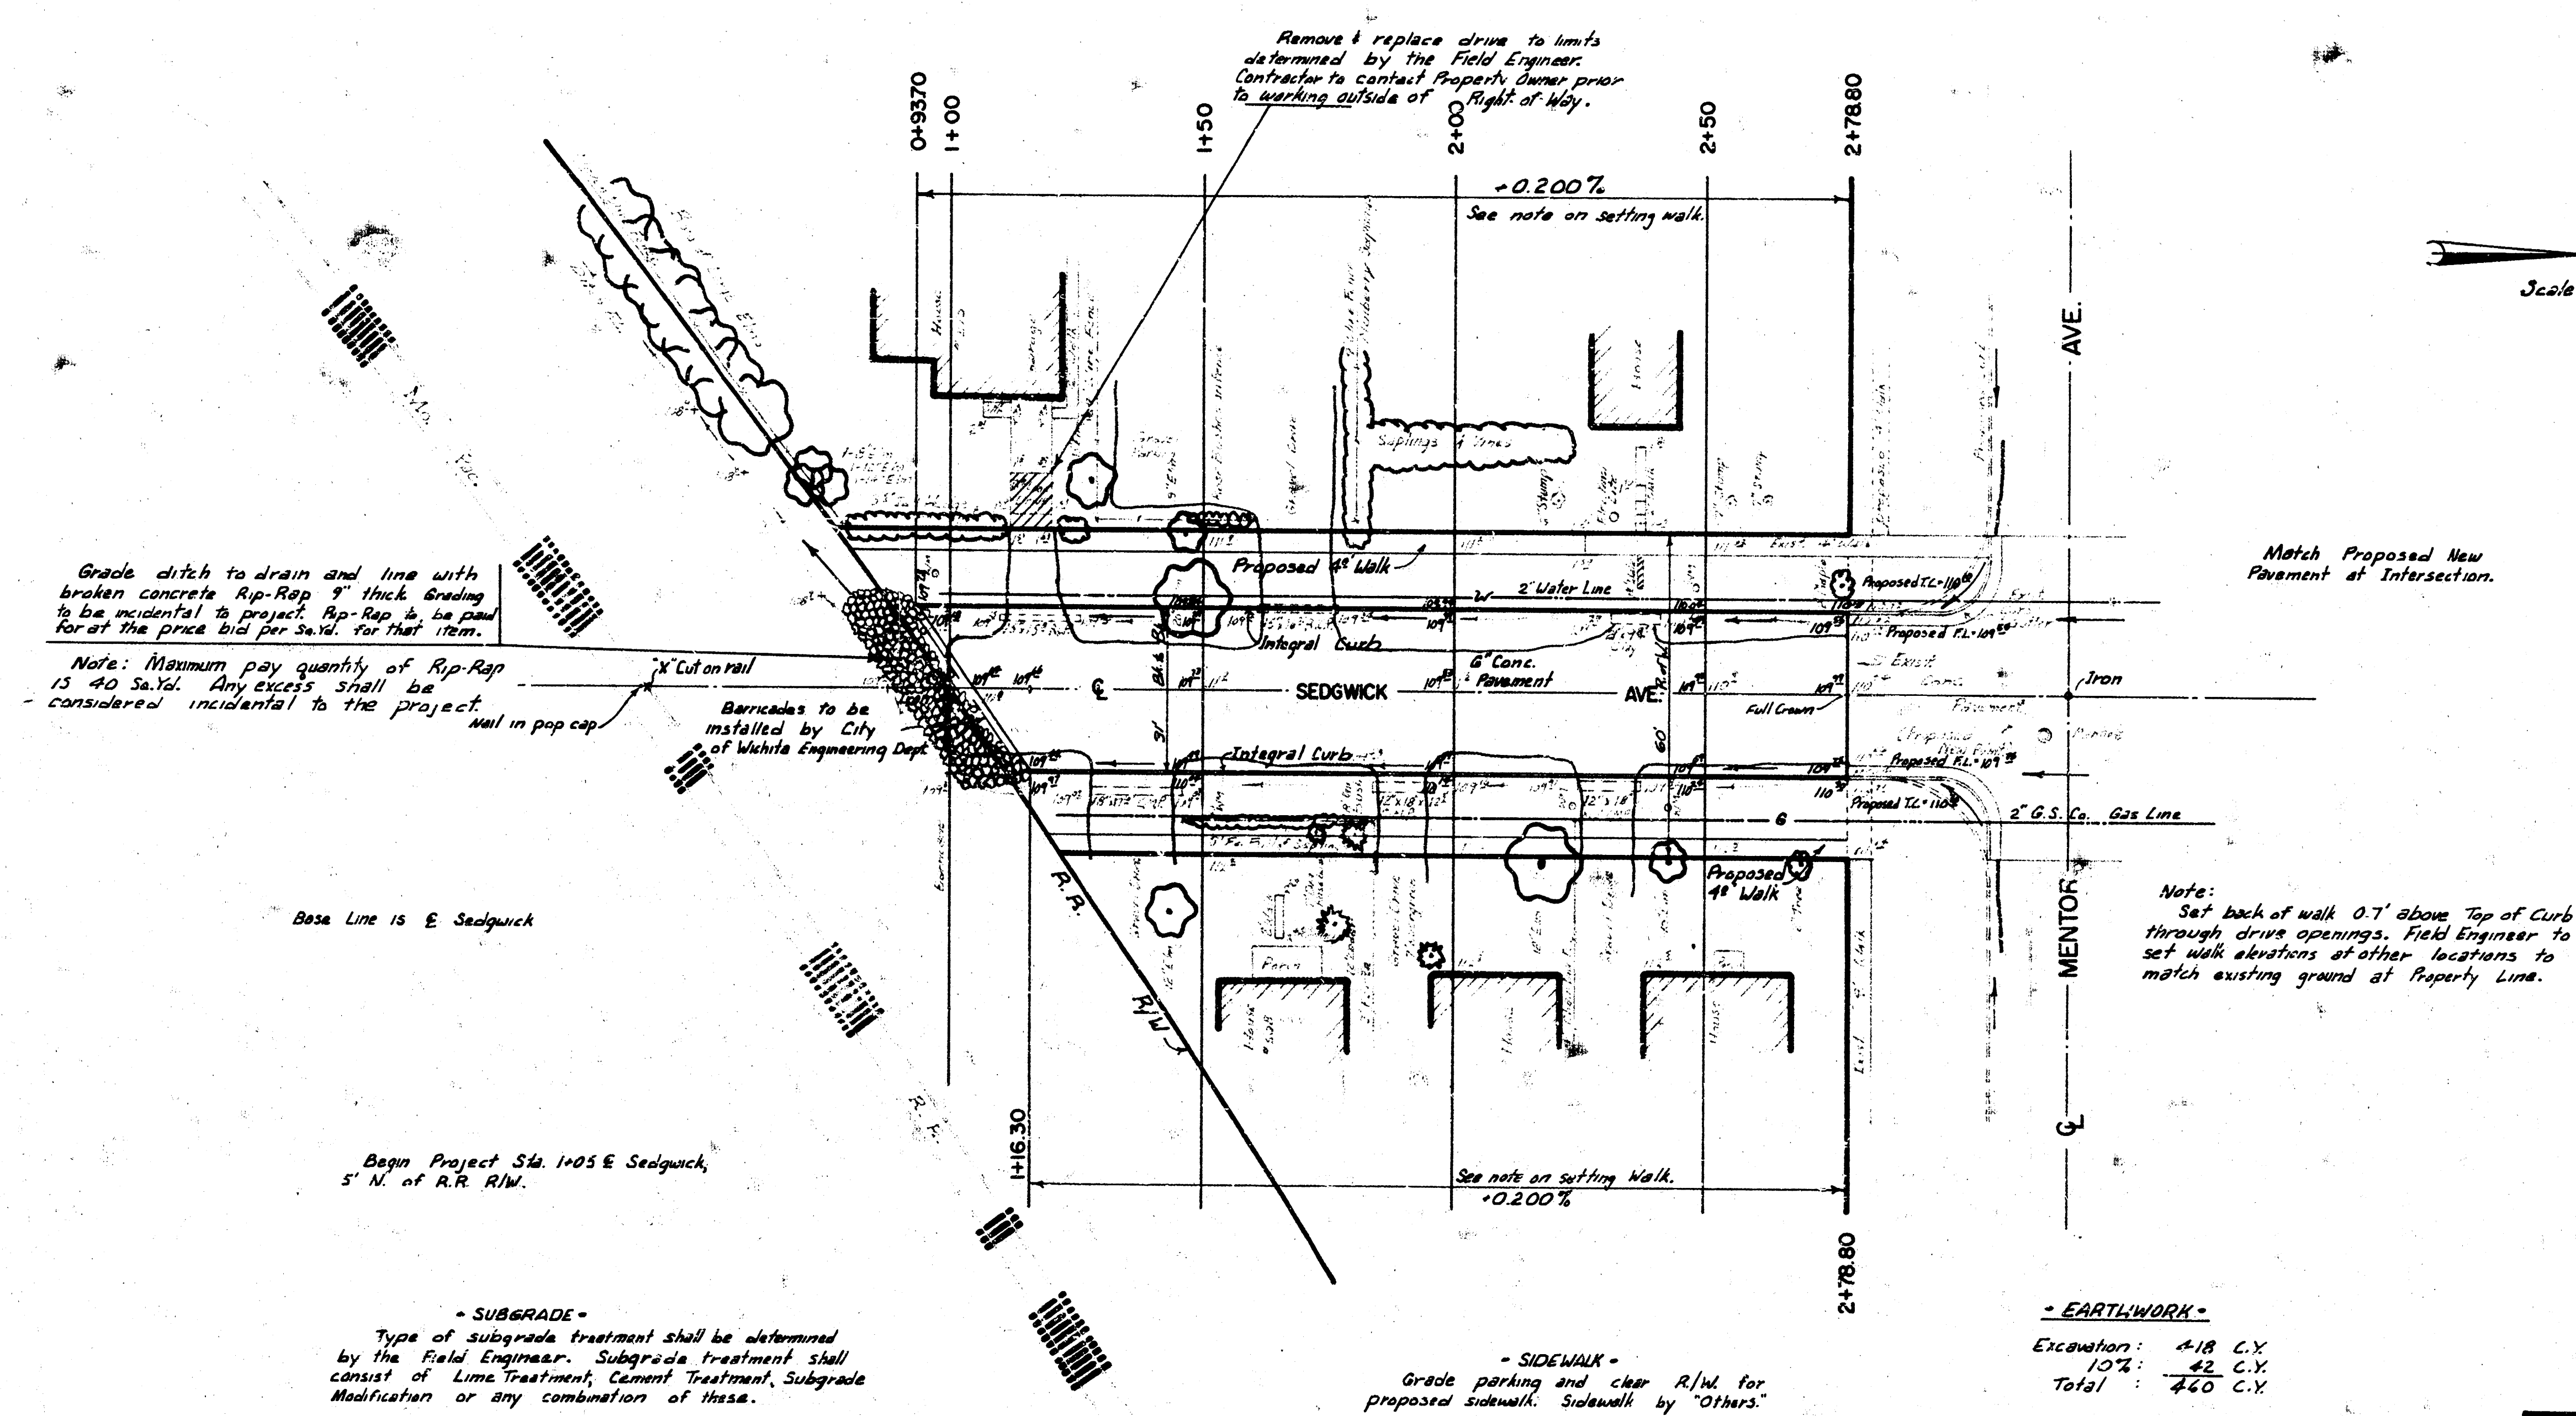

**CAUTION**  
UNDERGROUND  
UTILITIES

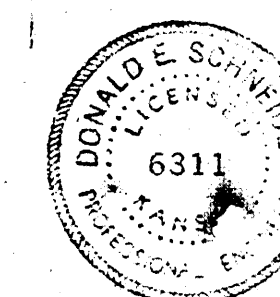

**SEDGWICK AVE.**  
N. L. MO. PAC. R.R. R/W TO S.L. MENTOR  
6" CONC. — 30' CURB  
**CITY OF WICHITA, KANSAS**  
R.W. LINN — CITY ENGINEER  
DATE: OCT-1973 PROJ. NO. DAKS573077