



 STATIONING ON E

TIES TO IRON E SEDGWICK & DOOLEY
 61.06 NW 1/4 SE COR. CONC. PDE.
 70.24 NE 1/4 SW COR. CONC. PDE.
 76.12 SW TO NE COR. CONC. PDE.
 TIES TO IRON E WALKER & SEDGWICK S.
 65.94 NW 1/4 SE COR. HOUSE FOUNDATION
 75.35 NE 1/4 SW COR. HOUSE FOUNDATION
 43.88 SE 1/4 60" SPARE SW SIDE 8" TREE
 3.86 E TO IRON E SEDGWICK
 TIES TO IRON E WALKER & SEDGWICK N.
 67.62 NW 1/4 SE COR. HOUSE FOUNDATION
 72.91 NE 1/4 SW COR. HOUSE FOUNDATION
 47.15 SE TO 60" SPARE SW SIDE 8" TREE
 3.86 TO IRON E SEDGWICK S.

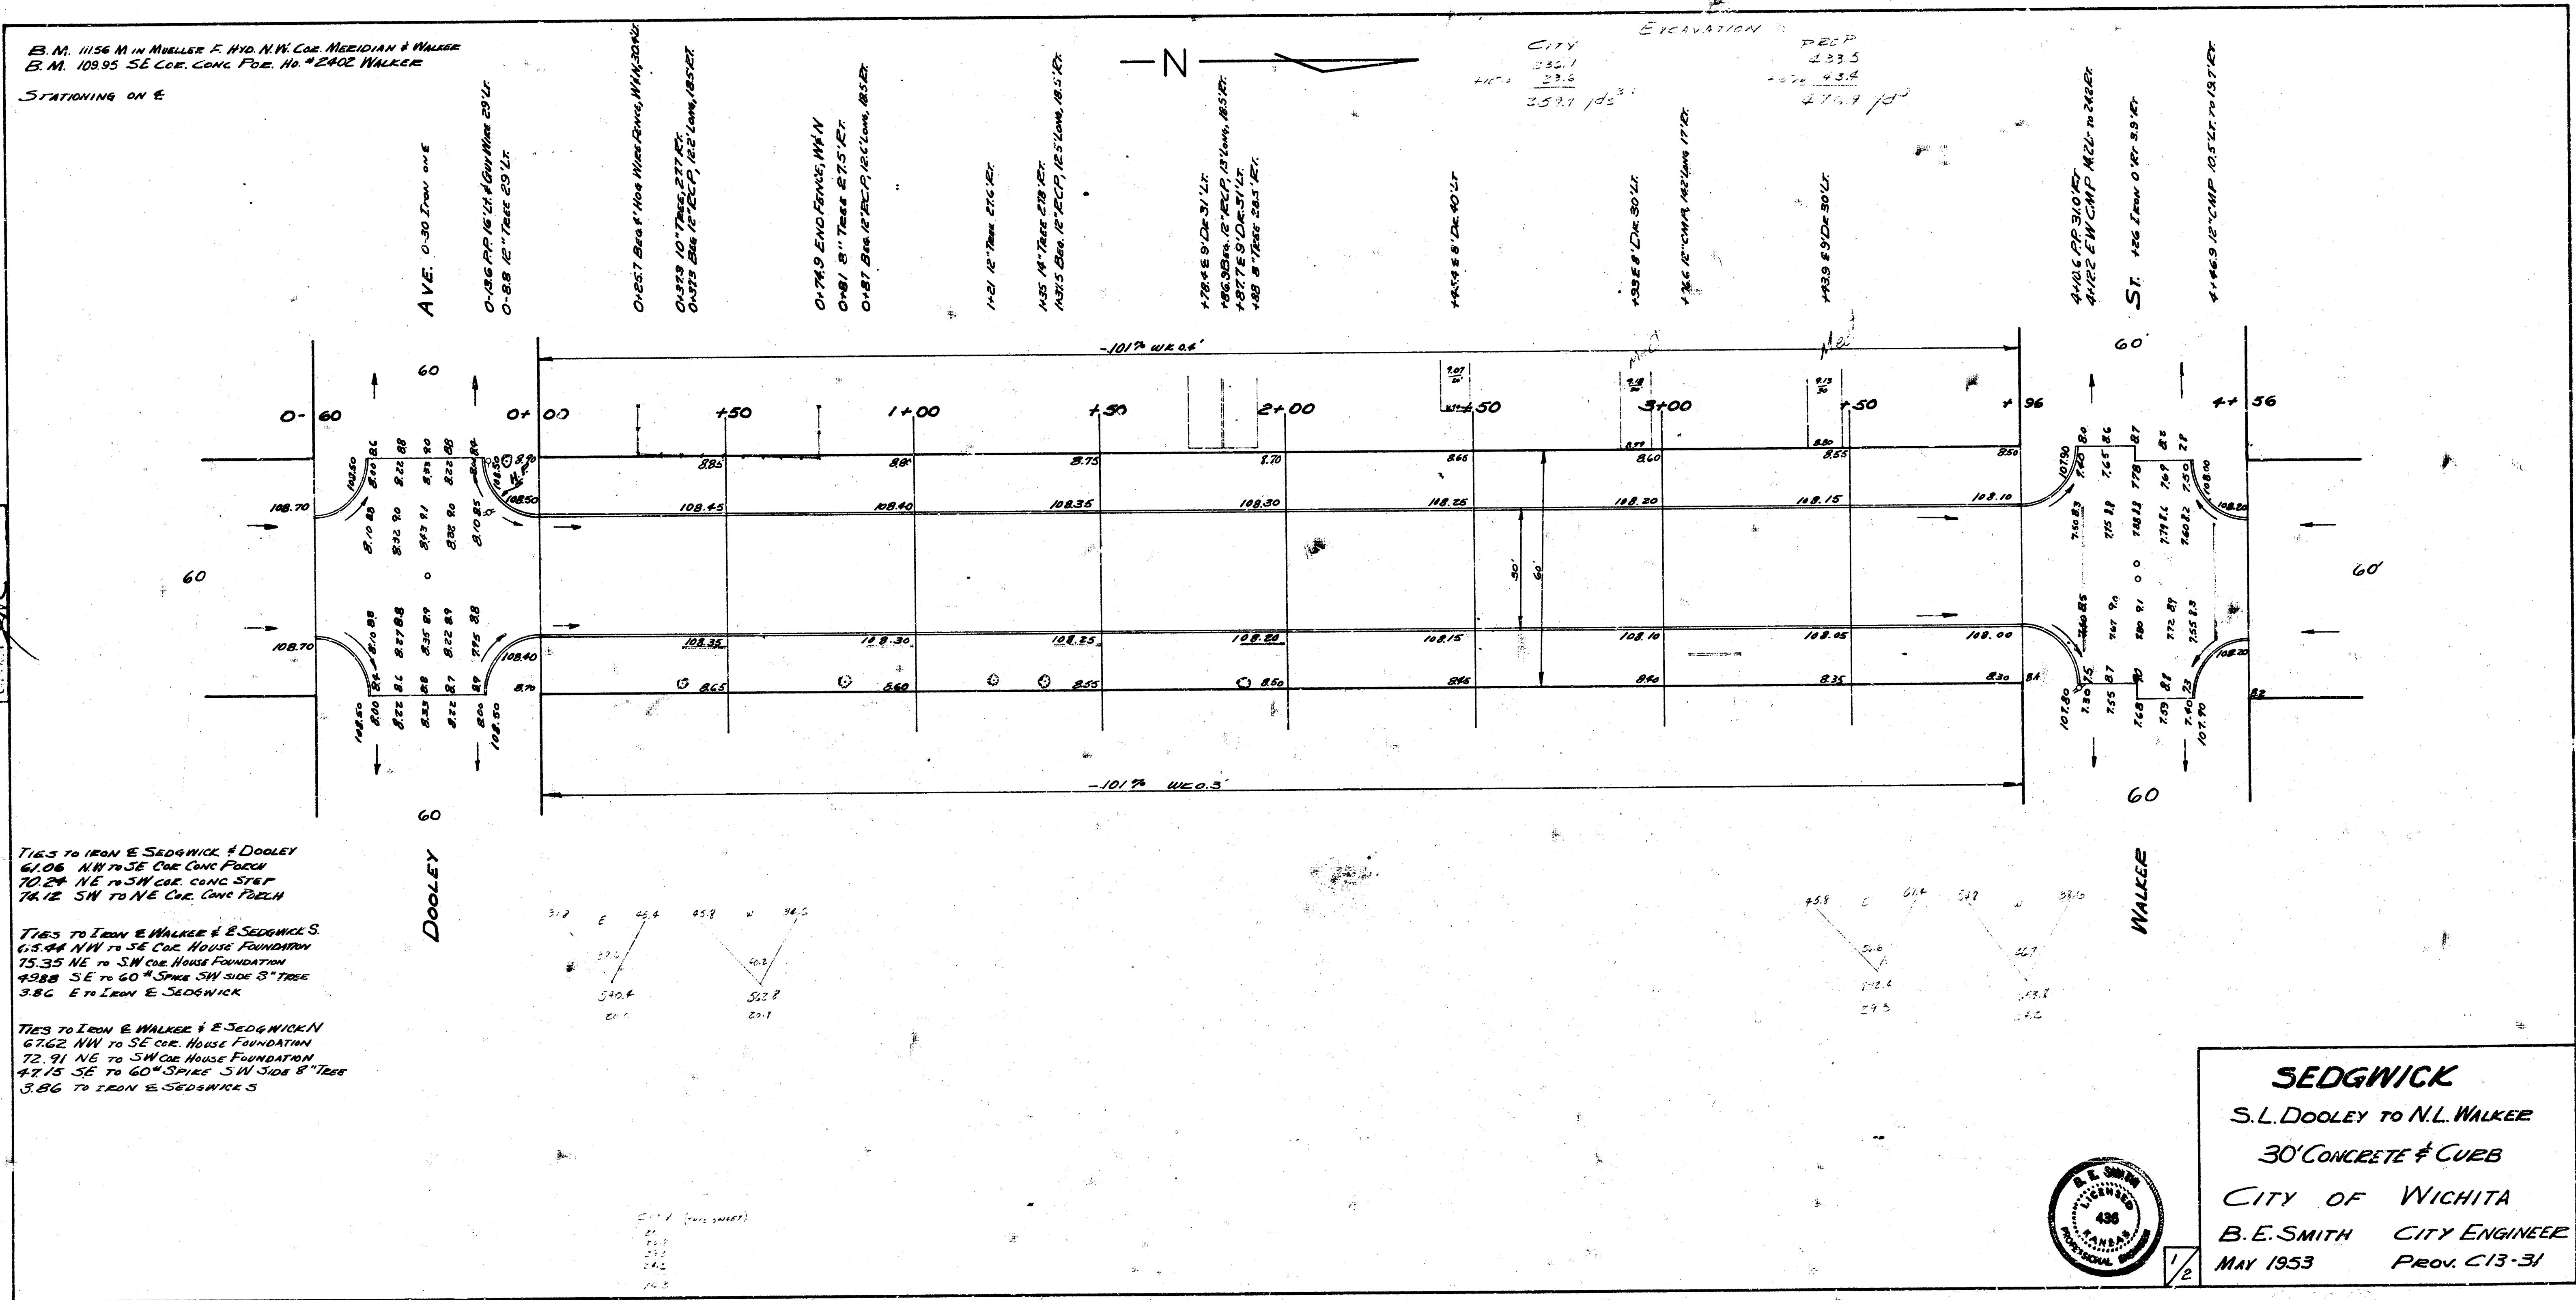



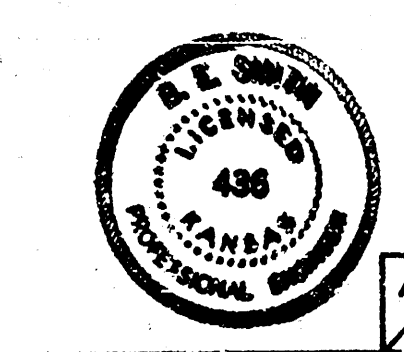

SEDGWICK
 S.L. DOOLEY TO N.L. WALKER
 30' CONCRETE & CURB
 CITY OF WICHITA
 B.E. SMITH CITY ENGINEER
 MAY 1953 Prov. C13-31