



BM. 22.50 SE CORNER E PORCH HOUSE NW CORNER VICTORIA & SCOTT
STATIONING ON E

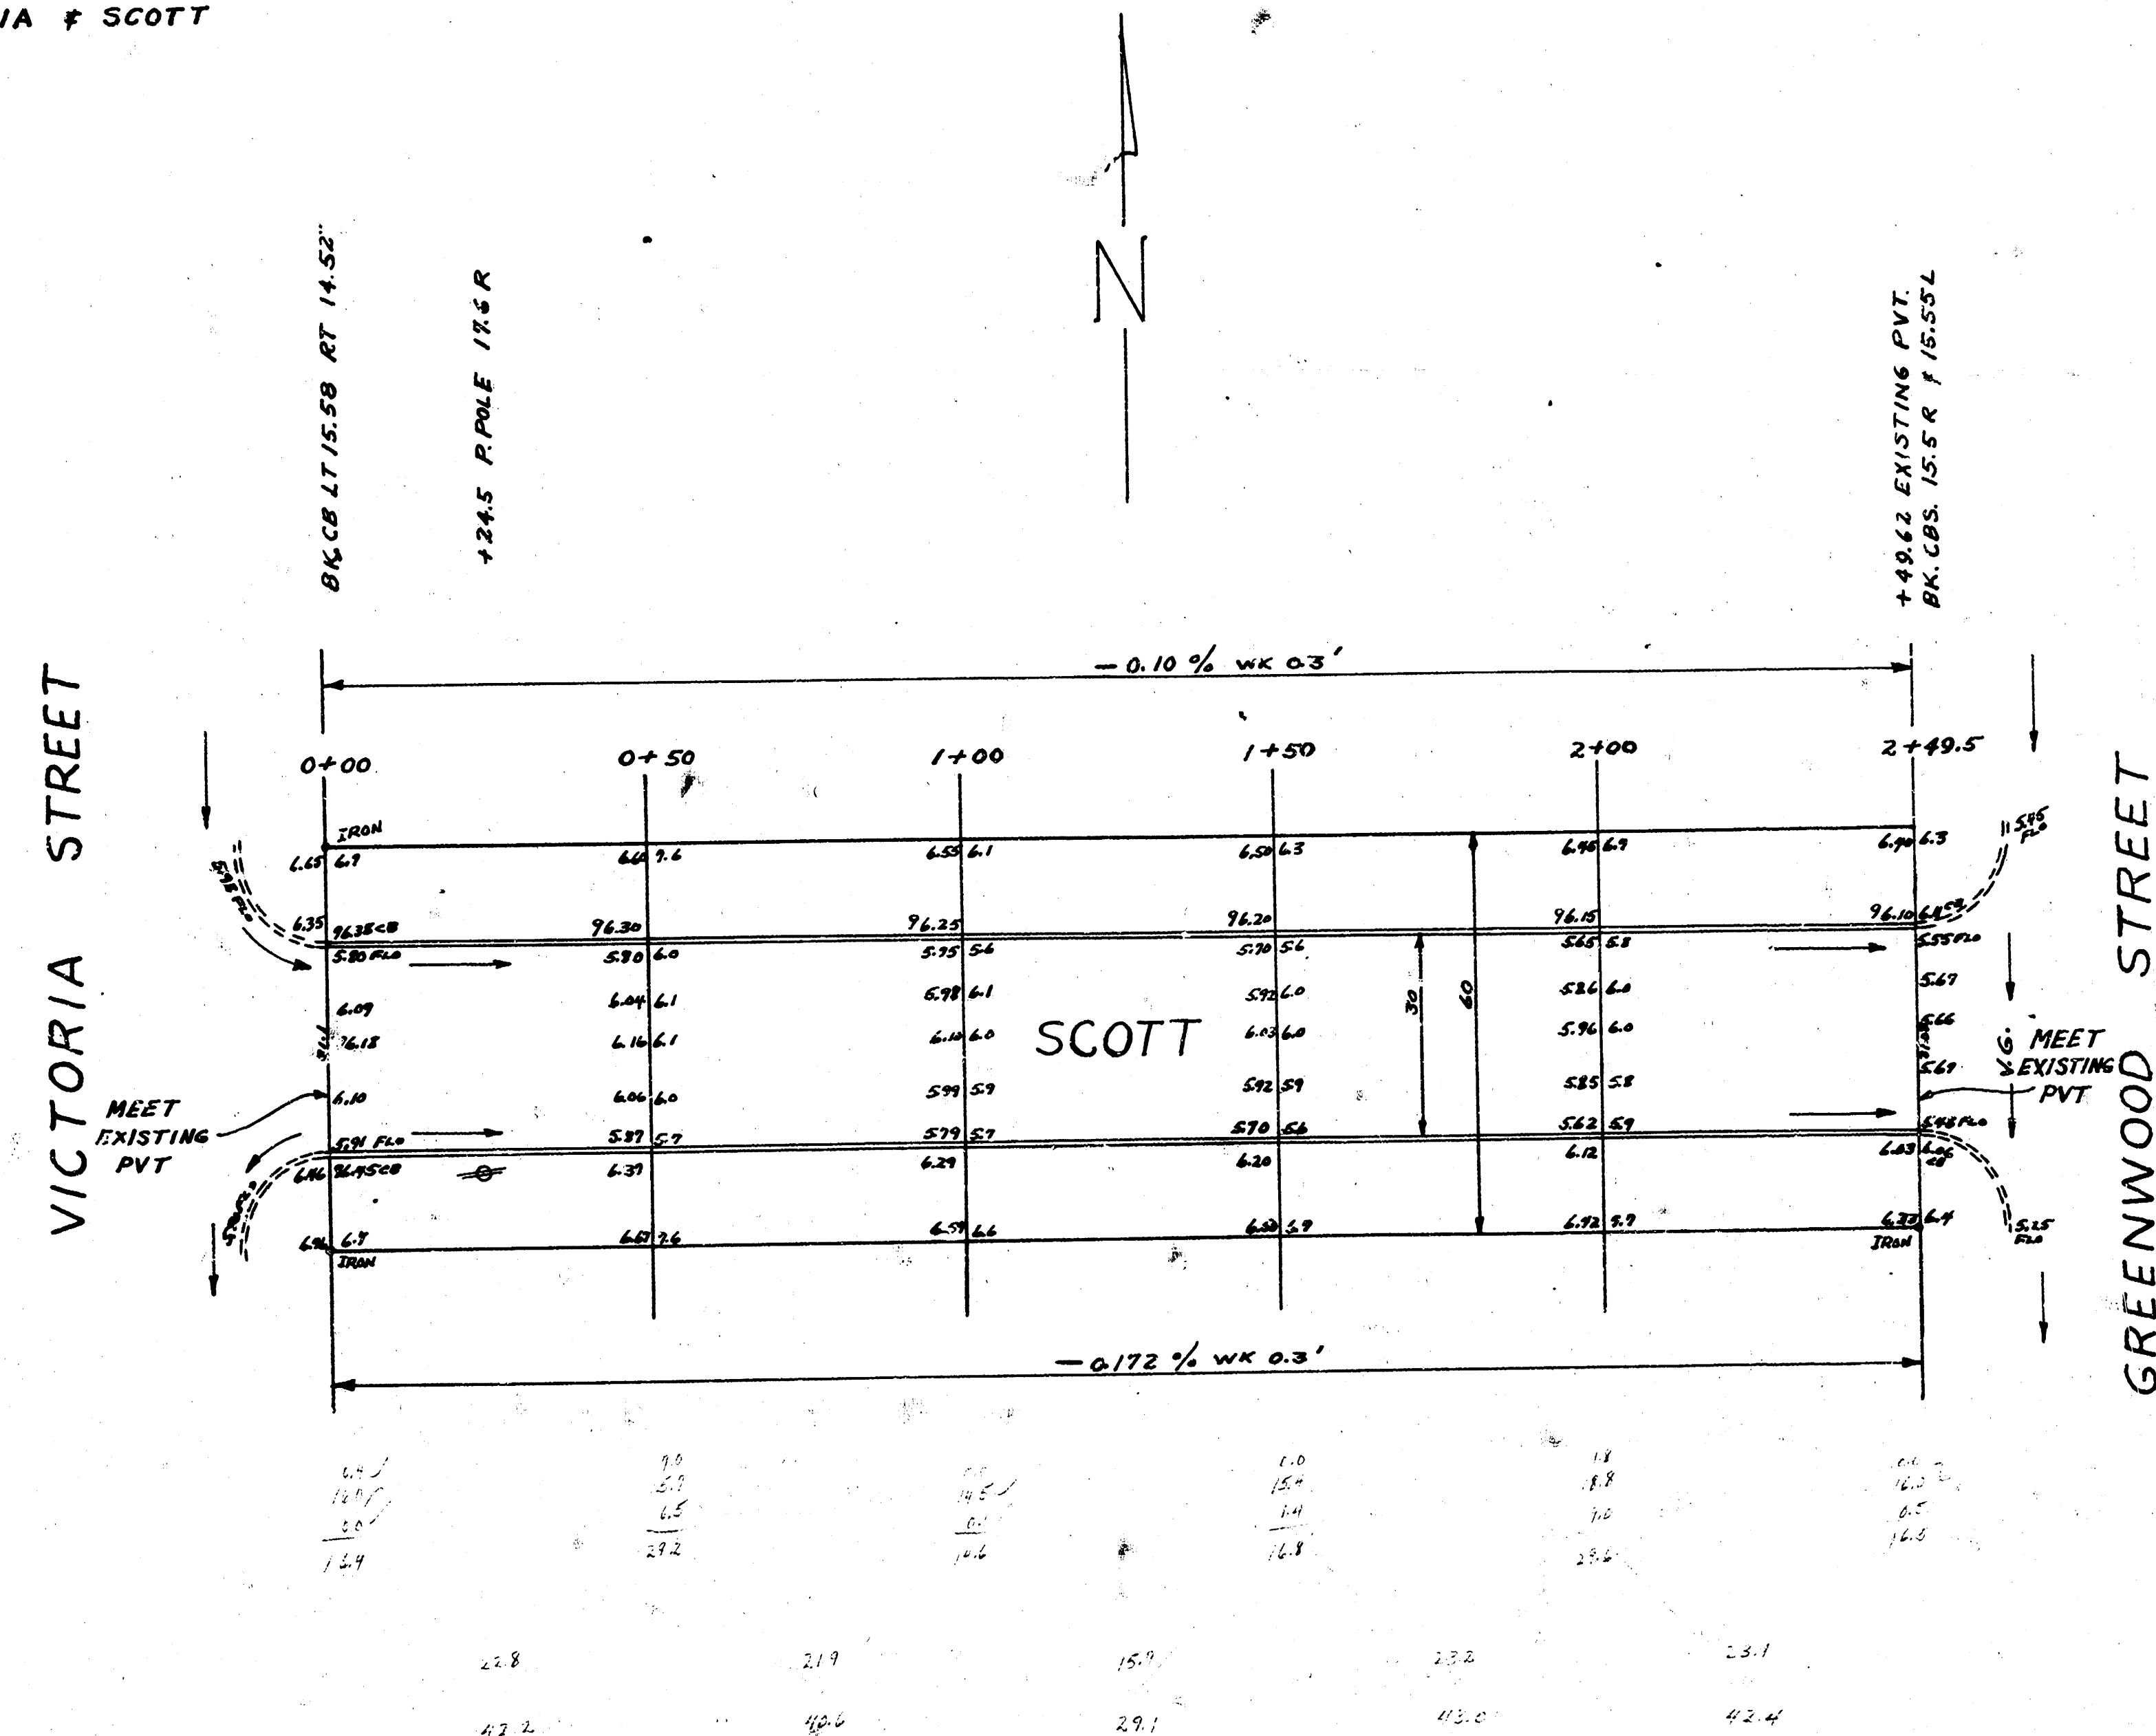

SCOTT
EL VICTORIA TO WL GREENWOOD
30' CONC. & CB
CITY OF WICHITA
BE SMITH CITY ENGINEER
FEB 1954 PROJ NO. C13-250

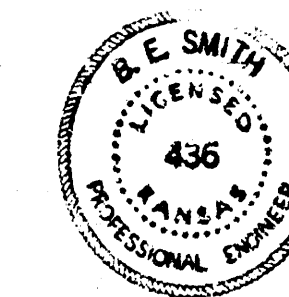

SHOY SEAL
PIN SEAM
LOW SEAM
CIRCLED