



241.116 74.7' to E. Corner of W. N. & E. Cor. of 11th St.
 B.M. 117.84 W. Edge Conc. Base R.R. W. 1/2 Sec. 36 E. 1/2 Cor. Santa Fe & 11th St.
 B.M. 117.87 NW. Cor. Conc. Base R.R. W. 1/2 Sec. 36 E. 1/2 Cor. Santa Fe & 11th St.

Base Line is on West Property Line

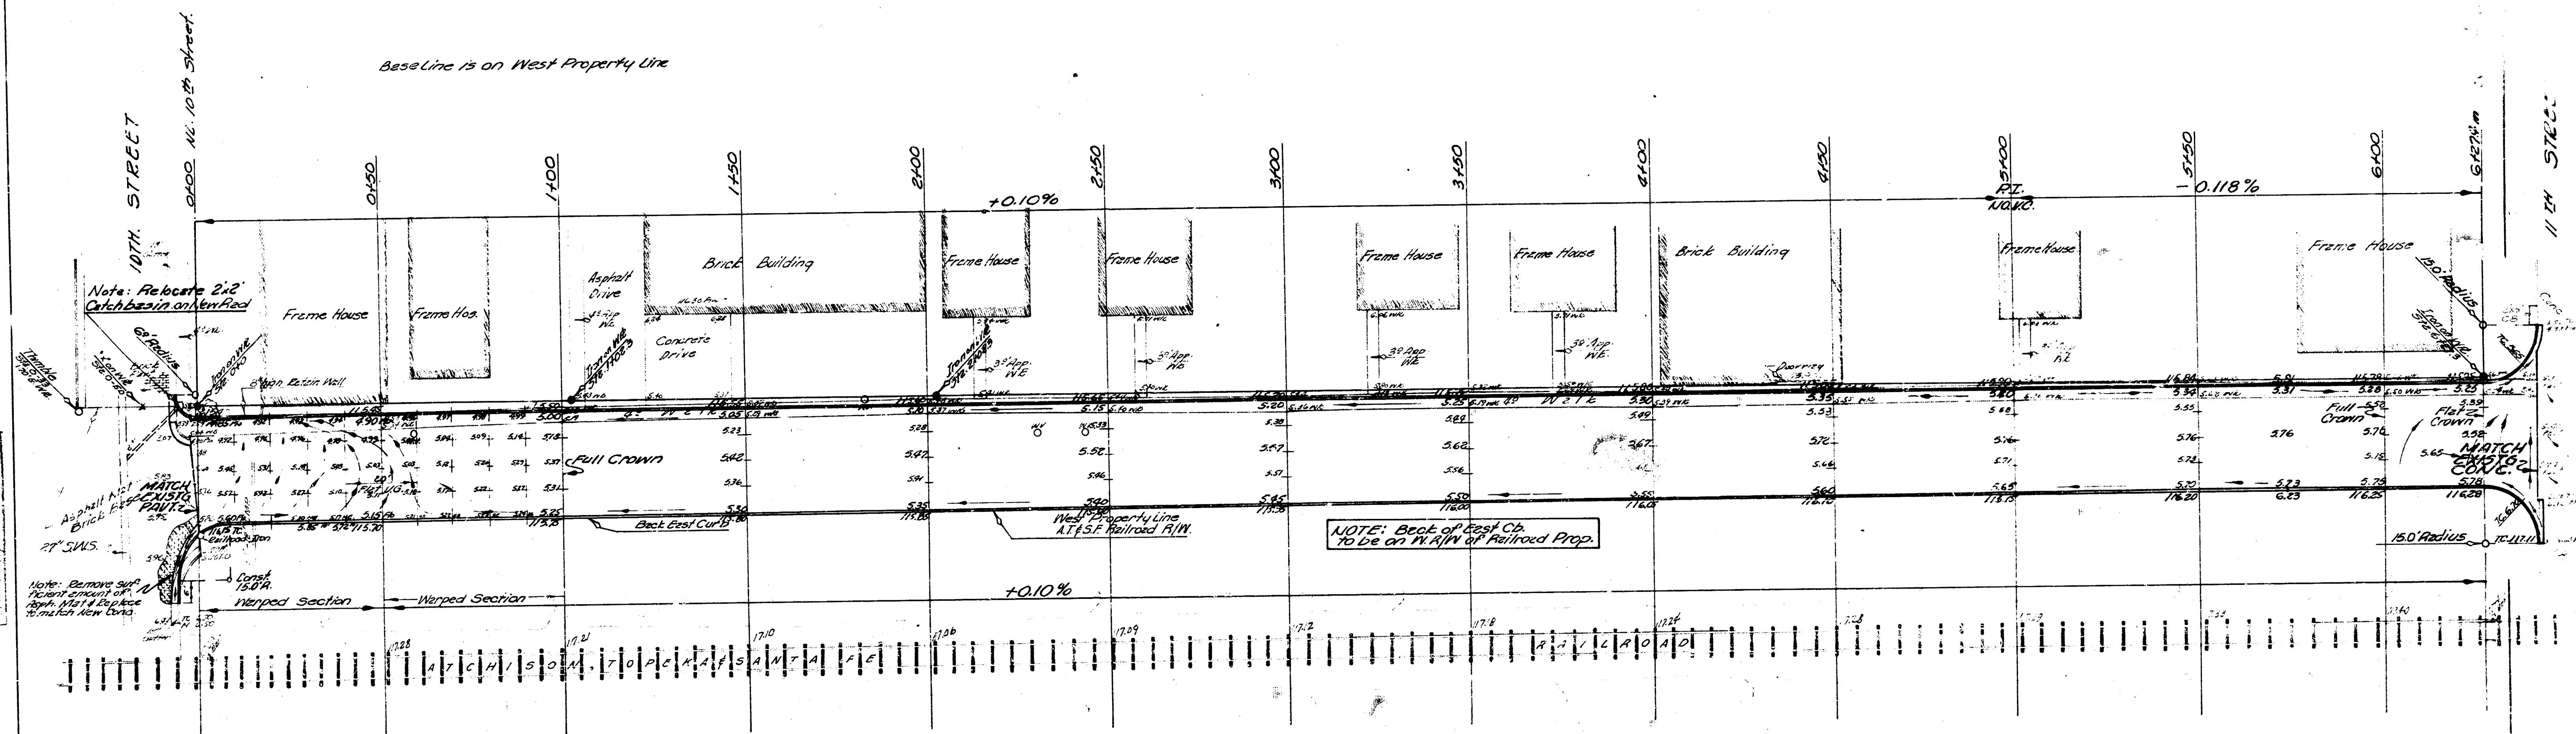


C.H. Mills & Son
 300 West
 10th Street
 Wichita, Kan.

NOTE TO FIELD ENGINEER -
 All work behind property line to be authorized by Property
 owner. Field Engineer to determine possible driveway in field
 all drives will be of "TYPED" Construction.
 All entrance pipes shall be removed & disposed of in accord-
 ance with City Ord.

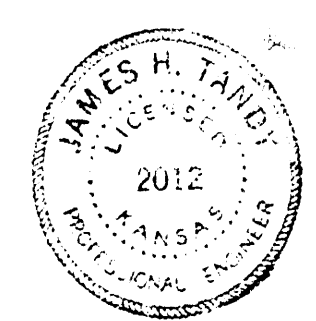

EXCAVATION TOTALS
 FROM 269.9' TO 270.0'
 CITY 1.0' CH.
 FILL TOTALS
 FROM 270.0' TO 270.1'
 CITY 0.1' CH.

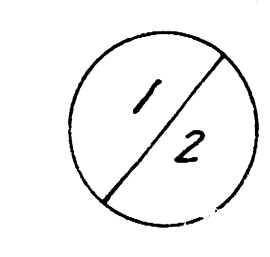

SANTA FE AVENUE
 NL 10th St. to SL 11th St
 27.0' Conc. & Cb.
 CITY OF WICHITA, KANS.
 B.E. SMITH City Engineer
 Date MAY, 1958 Proj. No. C17-87