



CHM-81

B.M. 160.91 S.E. 1/4 MH 150' S SAN PABLO NEAR N.L. GOVERNEUR
B.M. 160.33 B. IN RITCHIE, W. CO. COTTONWOOD, N.L. BOYAL
B.M. 164.2/3 X ON C. OF WEST HEADWALL CMP CULV. SS KELLOGG ES GOVERNEUR

STATIONING ON WEN PL

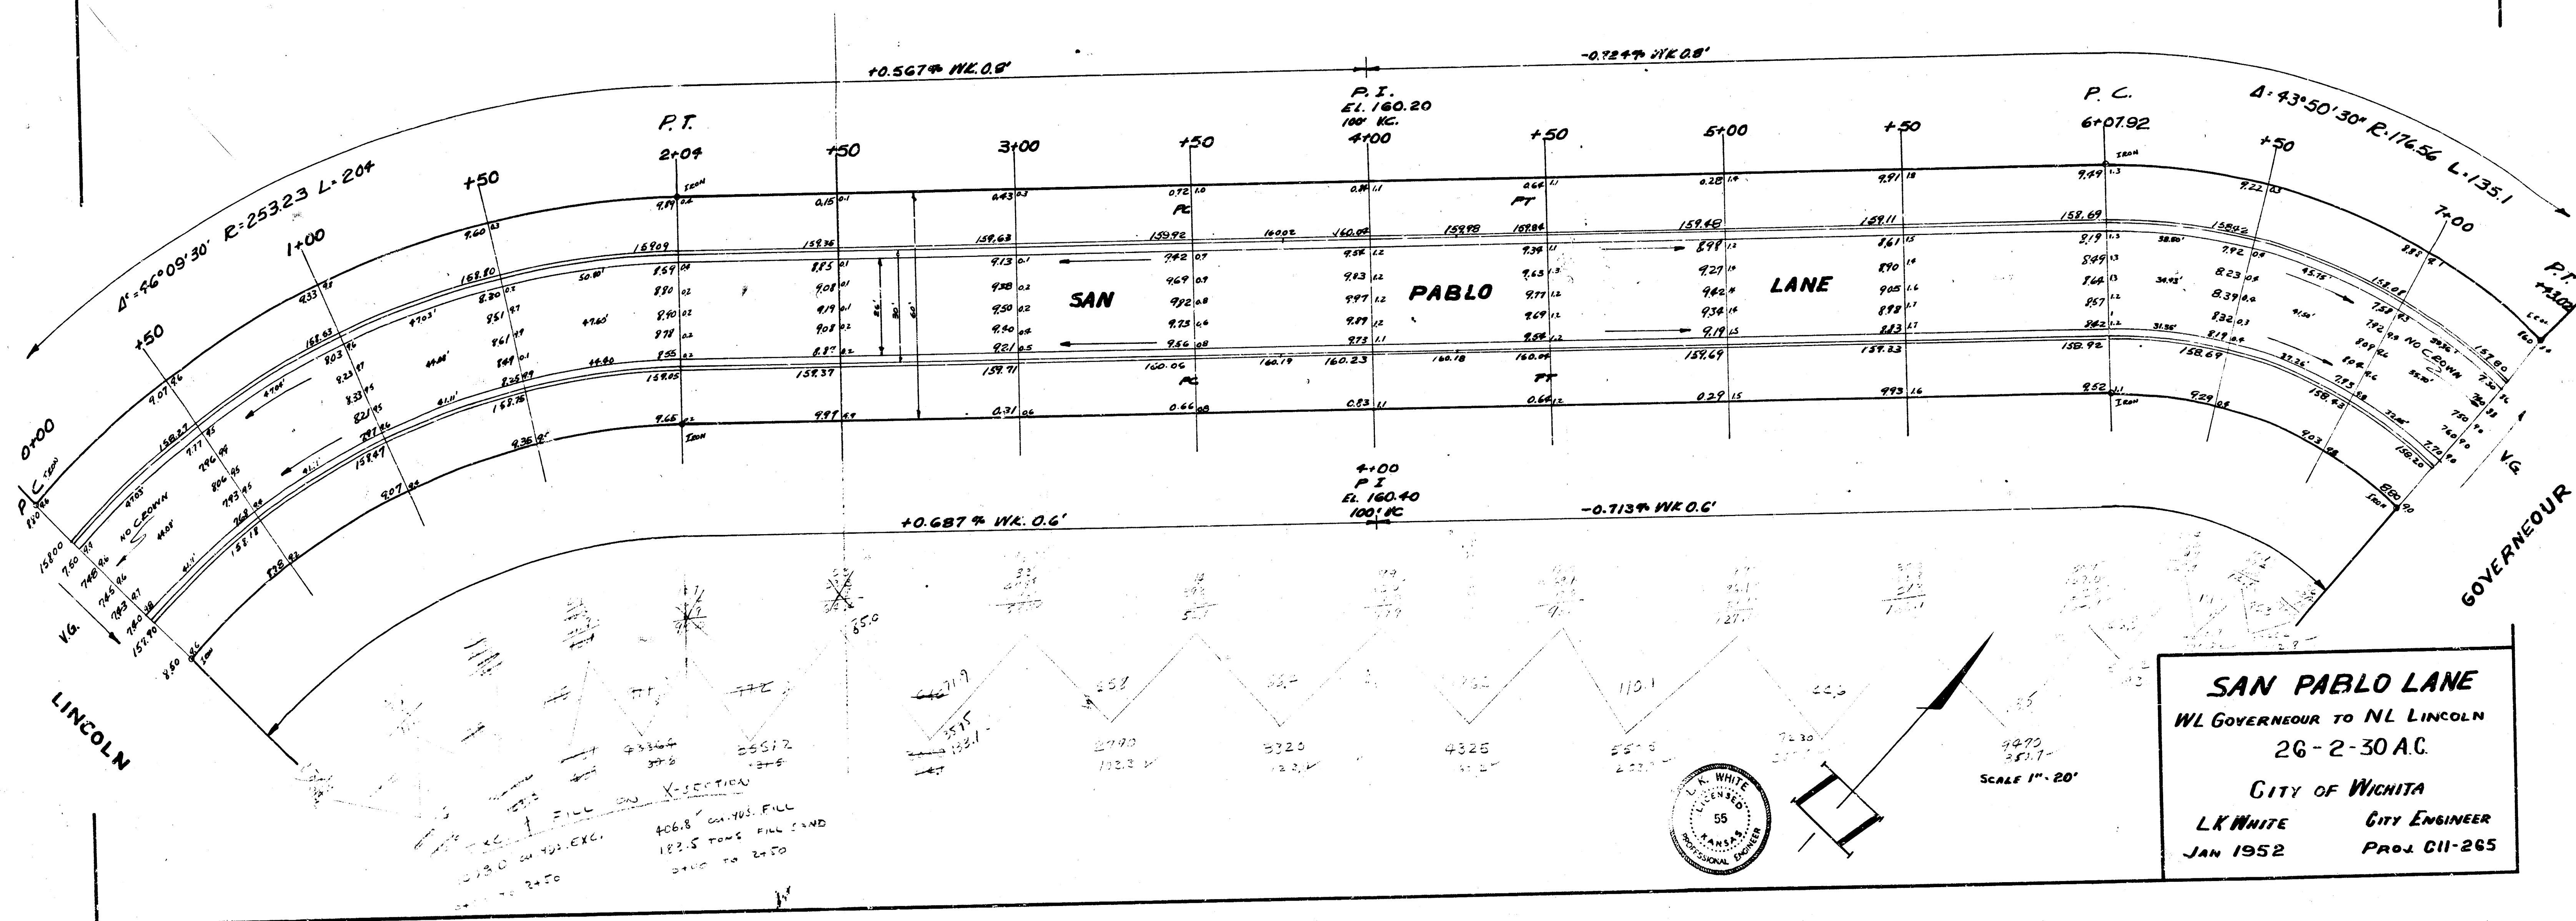

SAN PABLO LANE
W.L. GOVERNEUR TO N.L. LINCOLN
26-2-30 AC
CITY OF WICHITA
L.K. WHITE CITY ENGINEER
JAN 1952 PROJ. C11-265

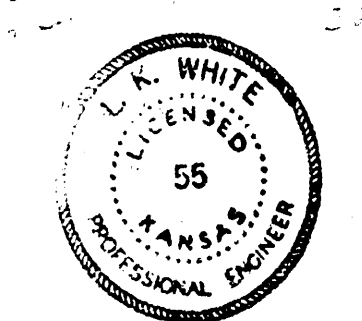

SCALE 1" = 20'