


Salina N.L. Lots 155 & 156 Salina Ave. Riverside Grove Addn. N.L. 14th

26' coner.

RM. Elec 11265 R⁺ in Sellers Bk. wk SW. Payne + 15th.
118.98 G⁻ in Globe N. cb. 12th Ewk Lirie Payne.
11321 G⁻ in W.Globe Sab. 14th W.L. Salina
112.02 G⁻ in Globe W. cb. Salina N.L. Lots 155-156.

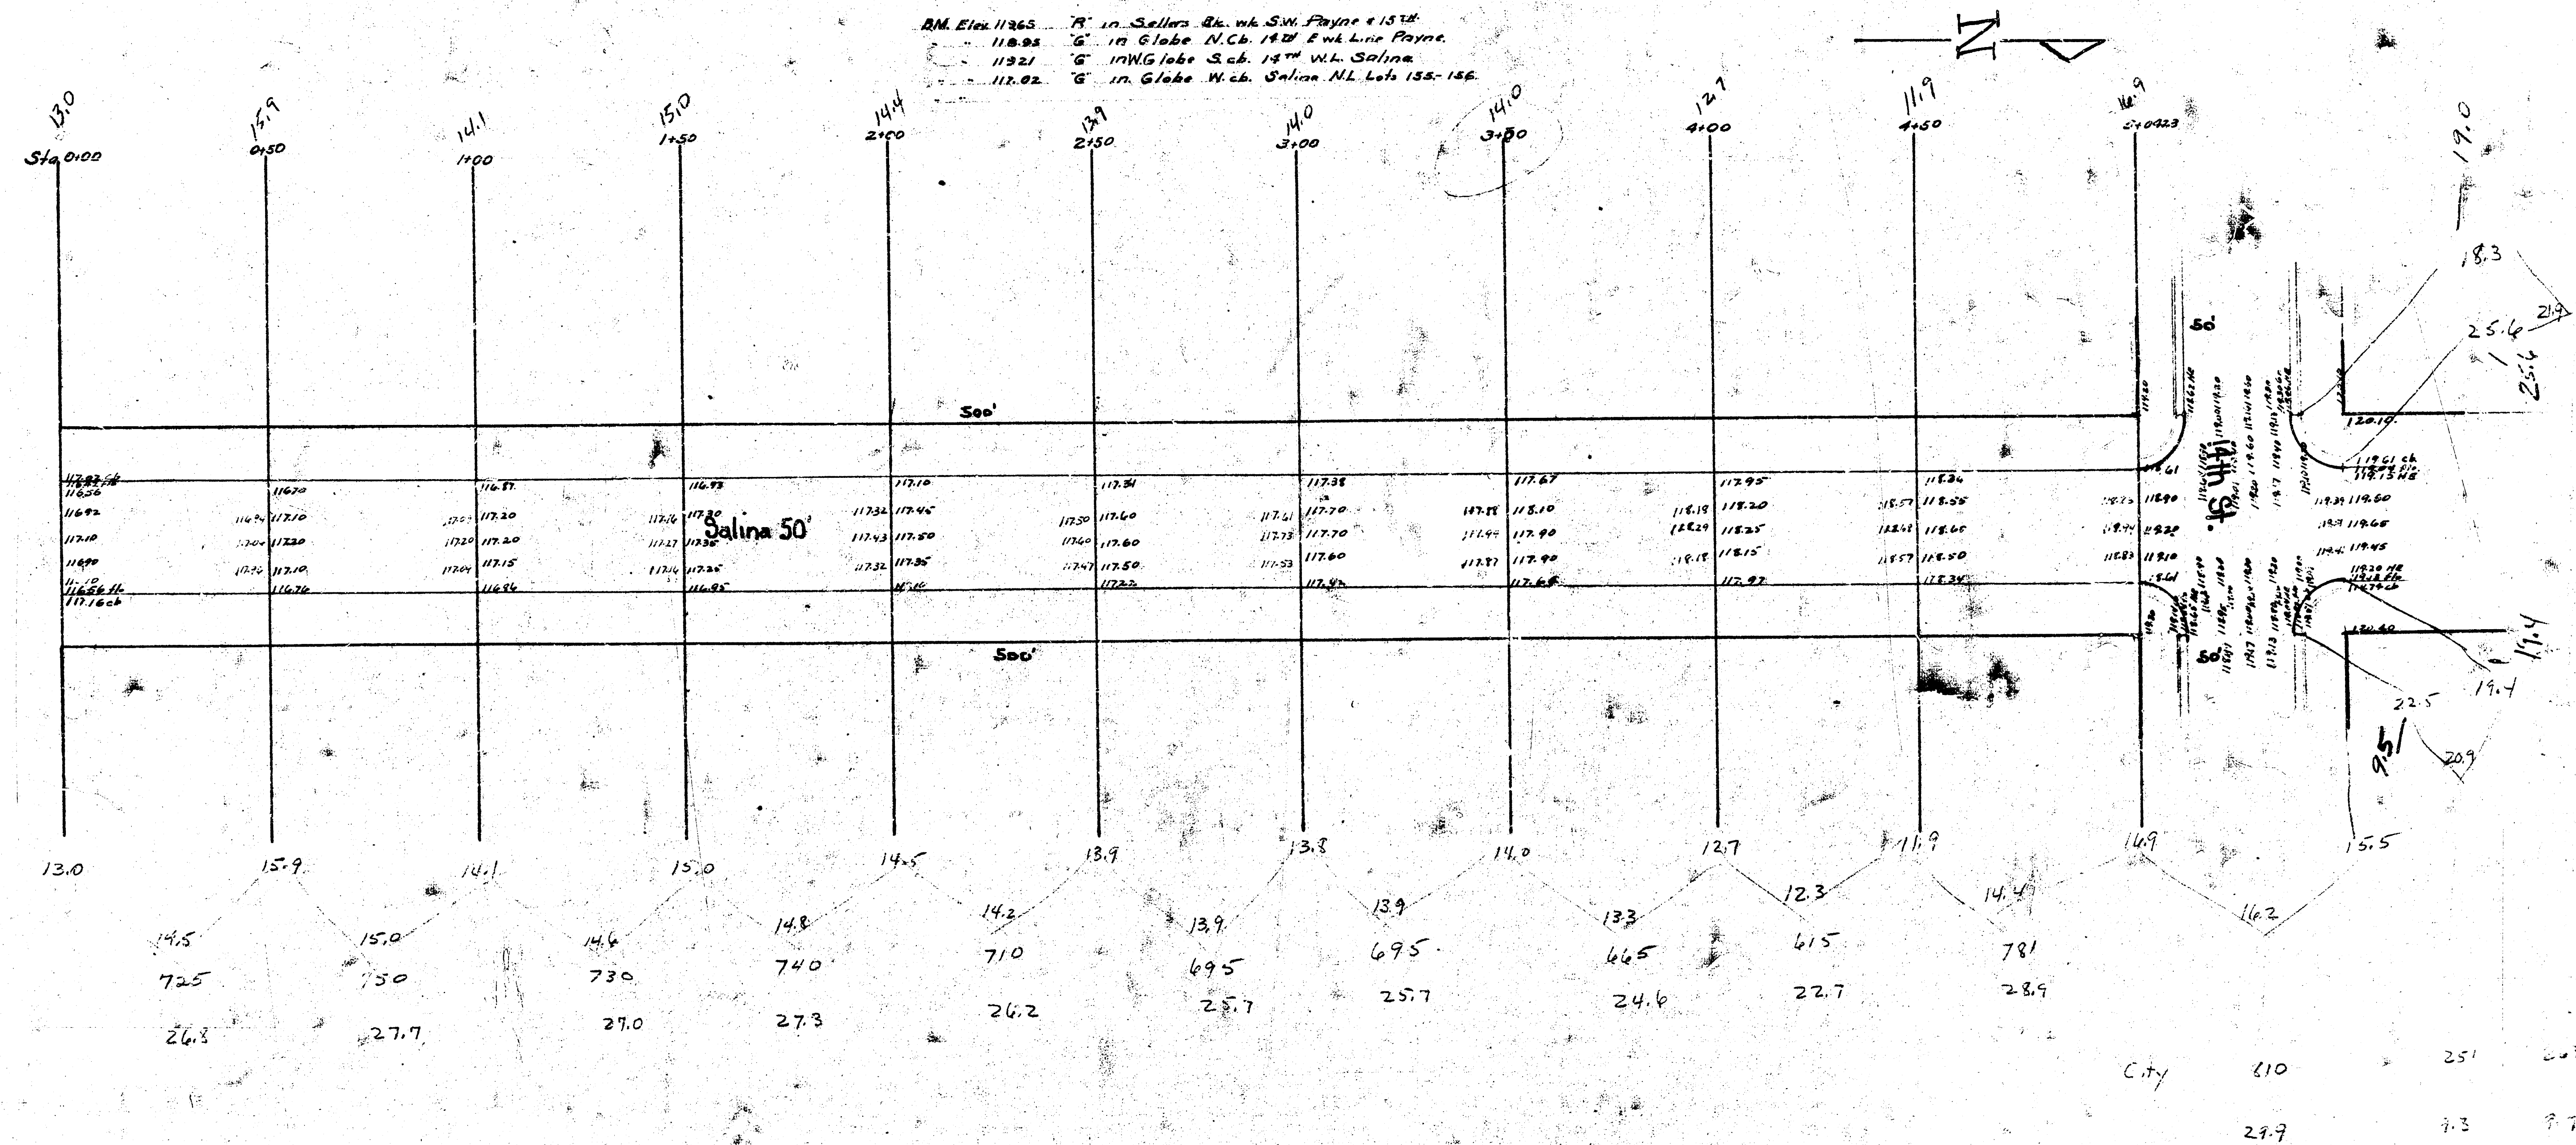

$$\text{Property} = 61.6 + 24.2 = 85.8$$

City $48.9 + 4.9 = \frac{53.8}{341.6}$ Total Exc. Yds³